


5 cm

0374_3949

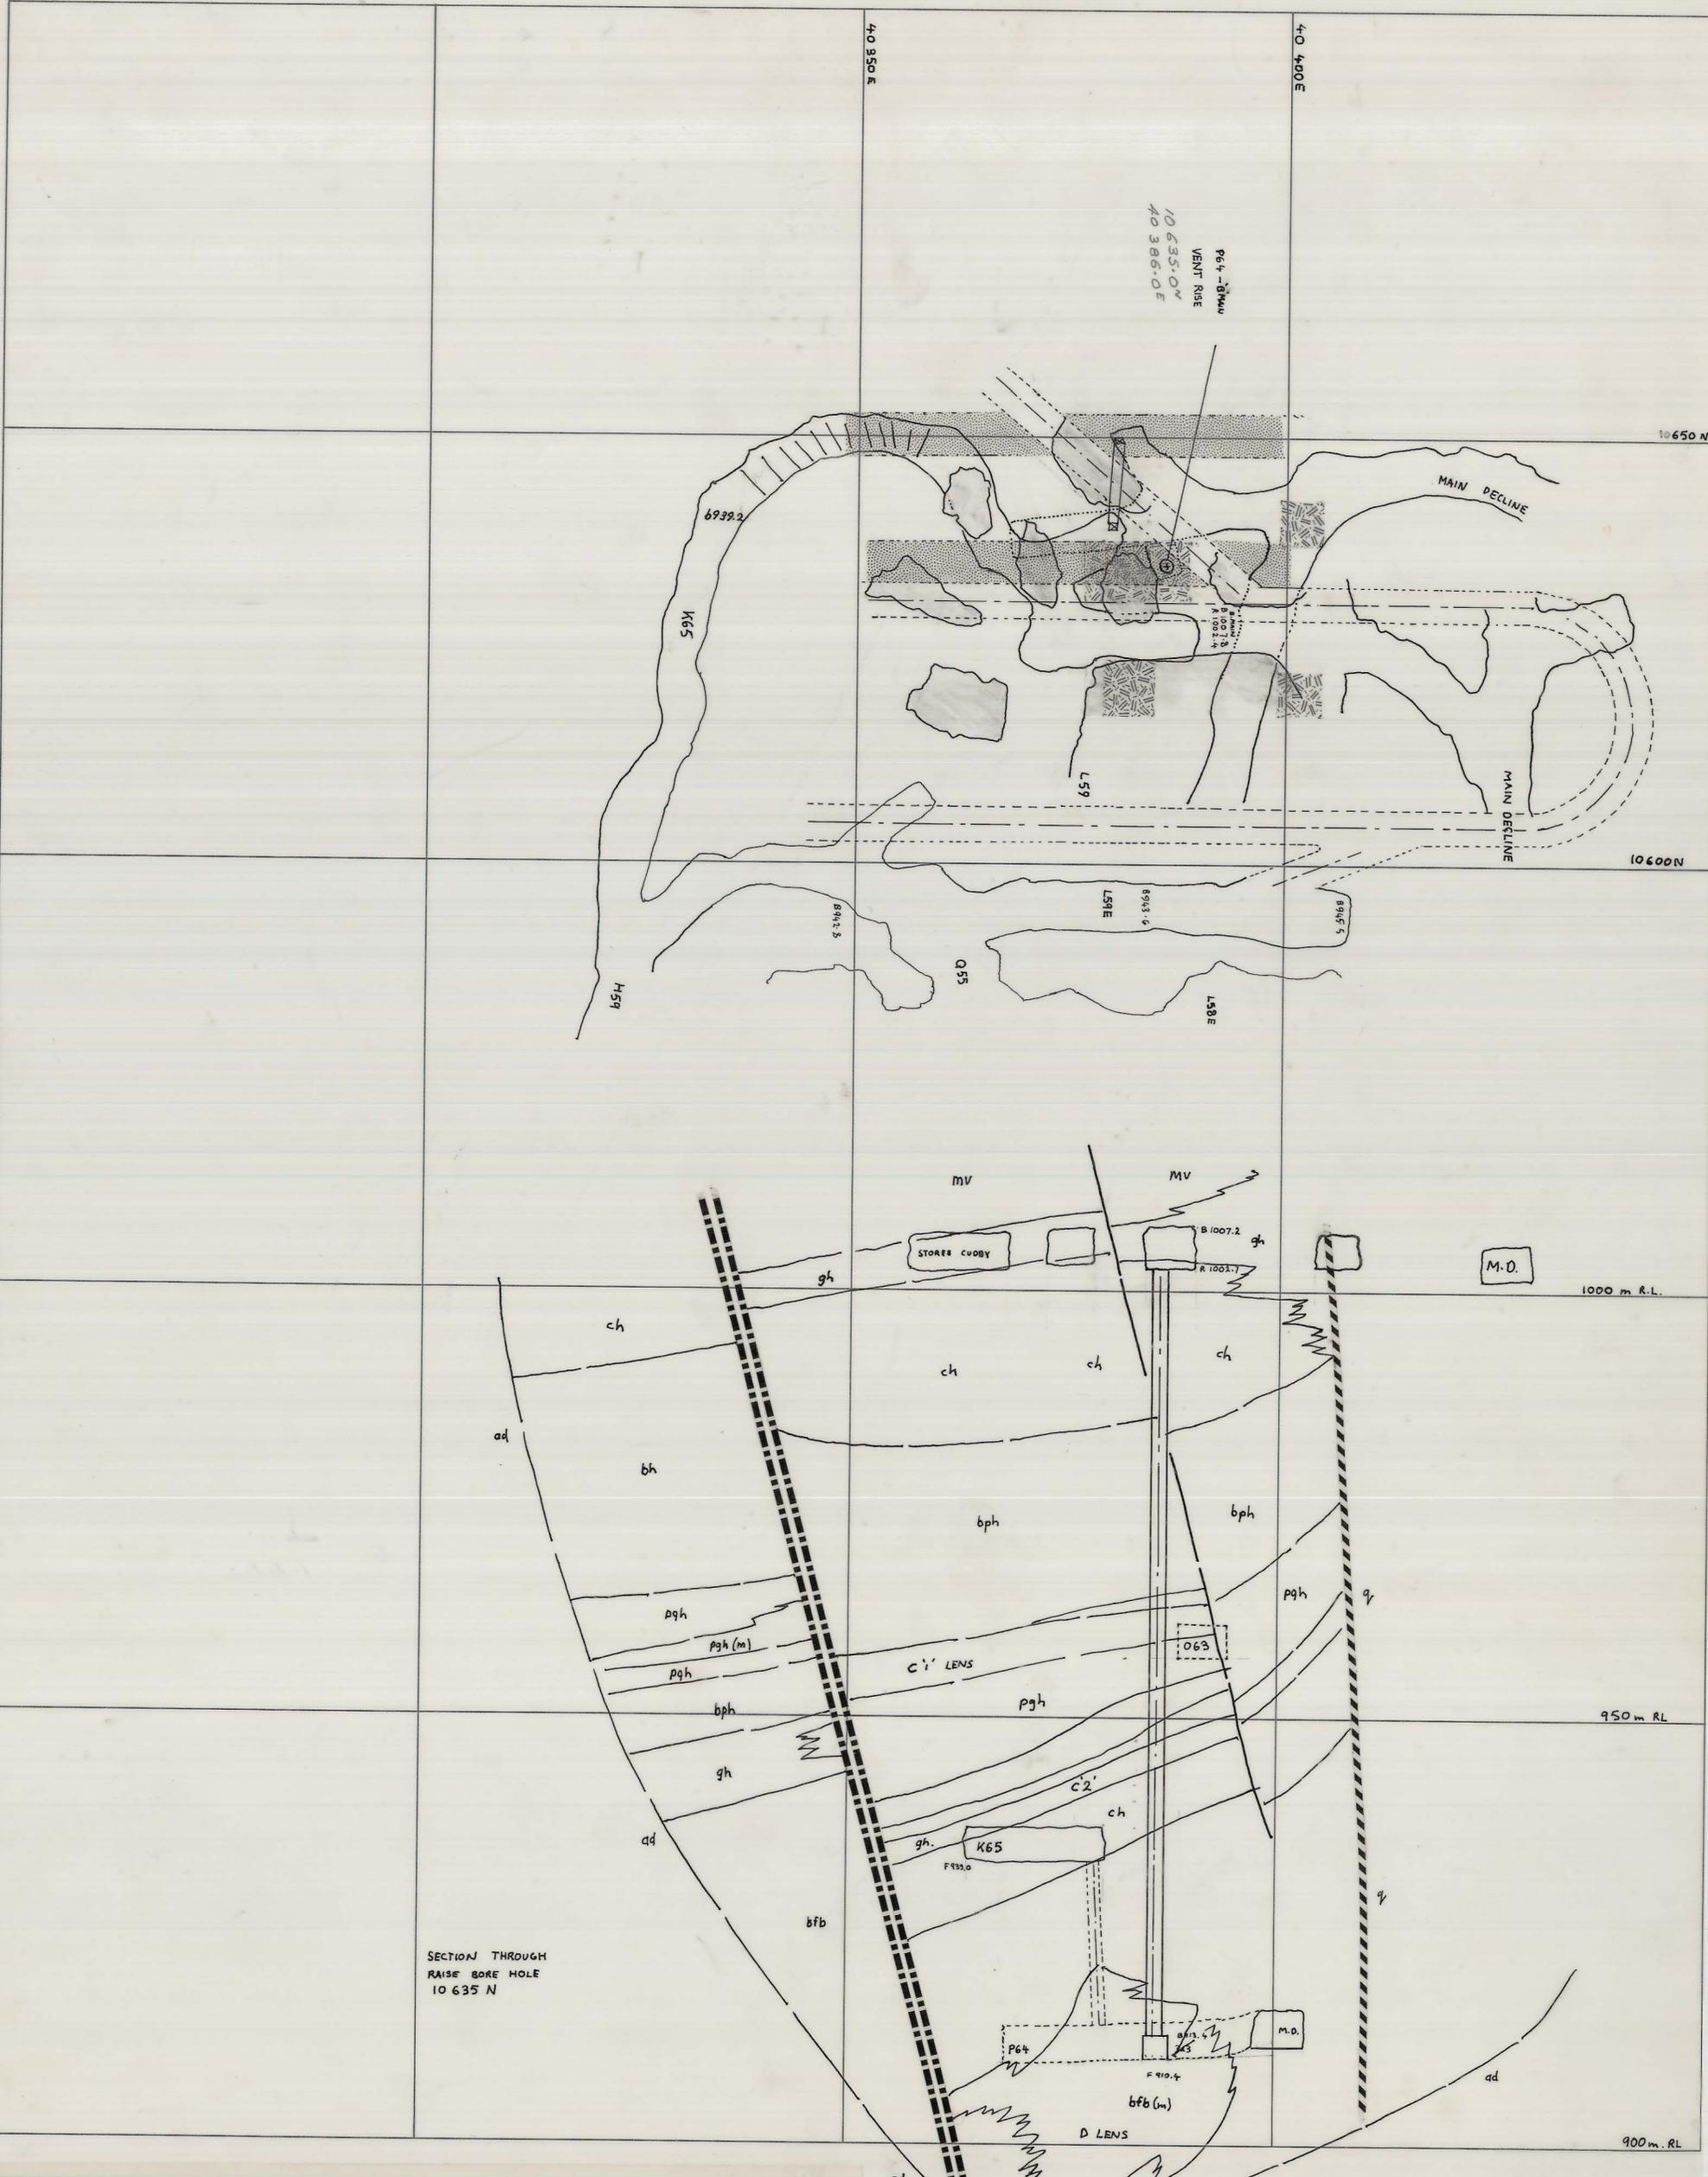

SECTION THROUGH RAISE BORE HOLE 10635 N

KING ISLAND SCHEELITE		APPROVAL	COPY
DATE: 5.9.79	SCALE: 1:500	PLANNING ENG.: R.A. Jennings 5.9.79	
MINE: BOLD HEAD	DWG/NO.:	SENIOR PLAN. ENG.: M.D. Mc...	
P64 - B MAIN VENT RISE		MINE SUPT.: W. Grayley	3
		G. MINING SUPT.: [Signature]	
		SENIOR SURV'R.: [Signature] 21/9/79	
		SENIOR GEOLOGIST: S. G. Brown	
		SURVEYOR: [Signature]	
PRELIMINARY	FINAL		