
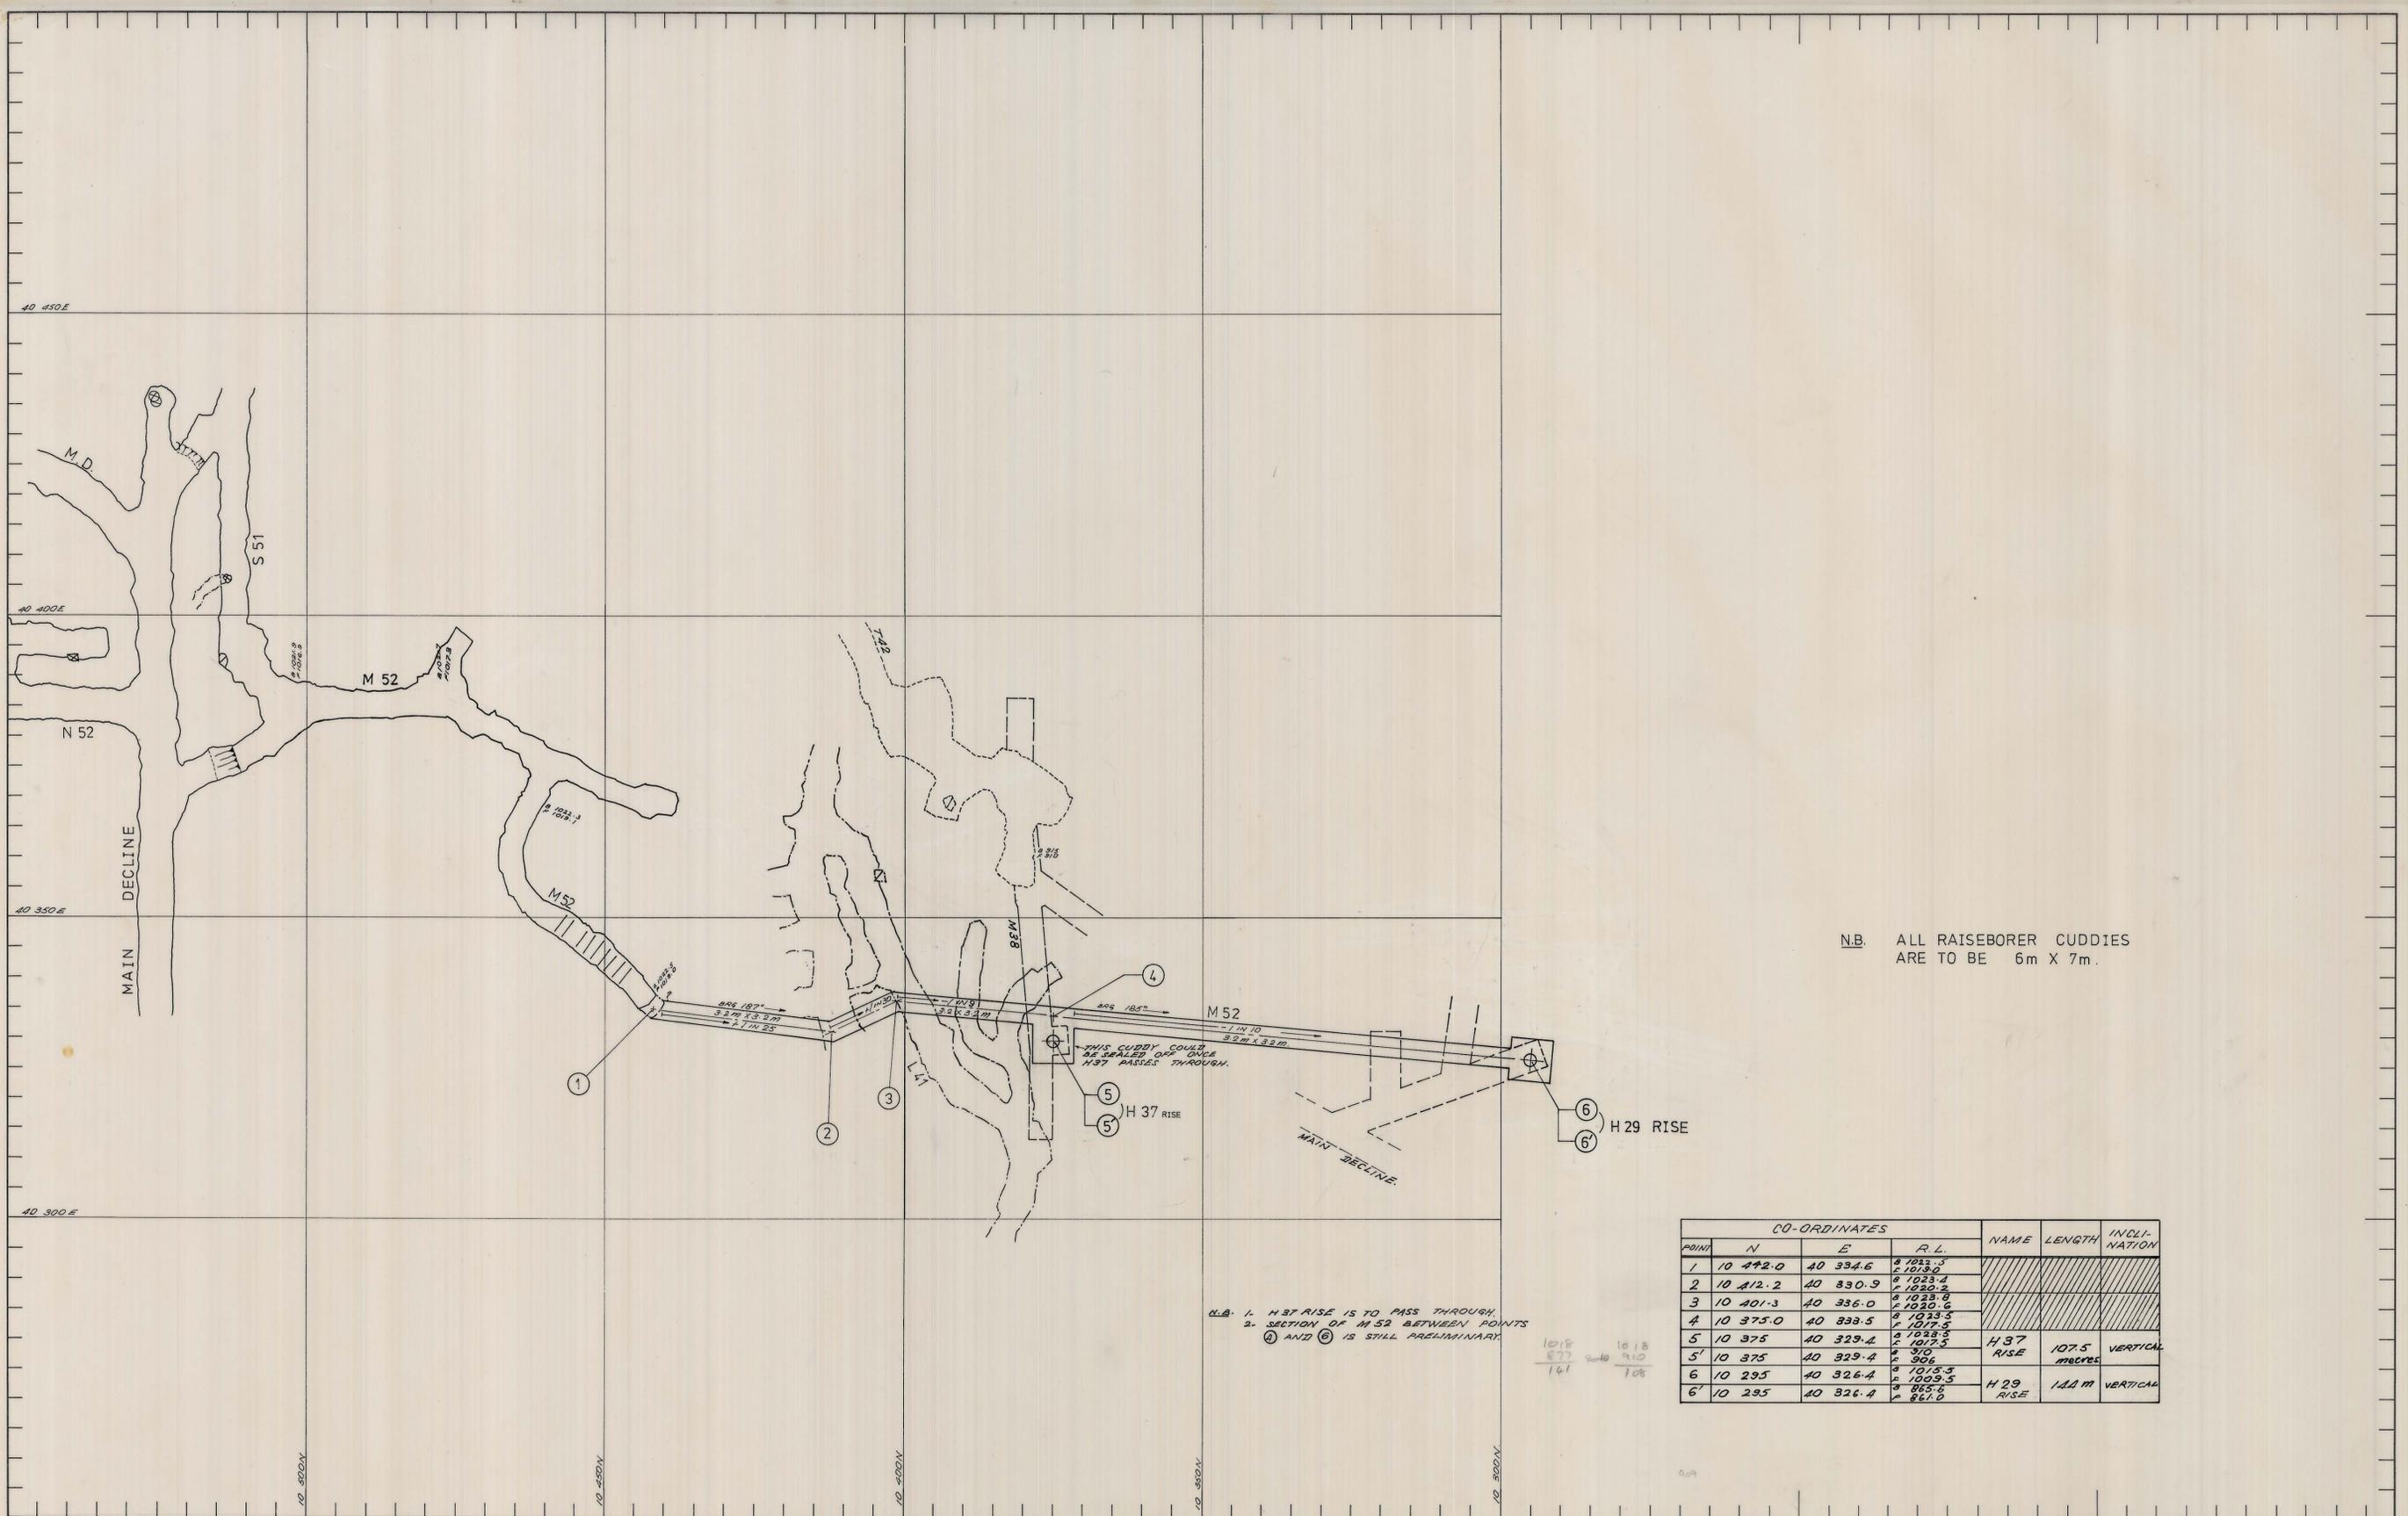


0374\_3954

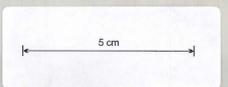

N.B. ALL RAISEBORER CUDDIES ARE TO BE 6m X 7m.

POINT	CO-ORDINATES			NAME	LENGTH	INCL. NATION
	N	E	R.L.			
1	10 492.0	40 334.6	1023.5			
2	10 412.2	40 330.9	1023.4			
3	10 401.3	40 336.0	1023.6			
4	10 375.0	40 333.5	1023.5			
5	10 375	40 329.4	1023.5	H 37 RISE	107.5 metres	VERTICAL
5'	10 375	40 329.4	926			
6	10 295	40 326.4	1015.3	H 29 RISE	144 m	VERTICAL
6'	10 295	40 326.4	861.0			

N.B. 1. H 27 RISE IS TO PASS THROUGH SECTION OF M 52 BETWEEN POINTS ② AND ⑥ IS STILL PRELIMINARY.

1015 1018  
877 910  
141 108

<b>REVISIONS</b> 1 31-8-81 M 52 HAS BEEN RE-ROUTED.		<b>APPROVAL</b> SNR. PLANNING ENGINEER TECHNICAL SERVICES SUPT. GENERAL MINING SUPT. MINE SUPT. SNR. SURVEYOR SNR. GEOLOGIST SNR. ROCK MECHANICS ENG.		<b>INITIALS</b> [Signatures]		<b>DATE</b> 15-11-81 25/3/81 2/7/81 21/8/81 10/10/81 11.2.81		SCALE 1:500  REF. PLANS: 04 BH 14 - 1003 04 BH 15 - 1004 04 BH 14 - 1013 03 BH 05 - 3010 03 BH 03 - 3003		LOCATION BOLD HEAD MINE  SUBJECT A-LENS ACCESS AND SOUTHERN END VENT RISES [ H 37 AND H 29 ]		 KING ISLAND SCHEELITE A Member of the Peabody Group  GRASSY KING ISLAND PRELIMINARY [ ] FINAL [ ] PLAN NUMBER 03 BH 05 - 1003/1	
--	--	--	--	---------------------------------	--	--	--	--	--	--	--	---	--