
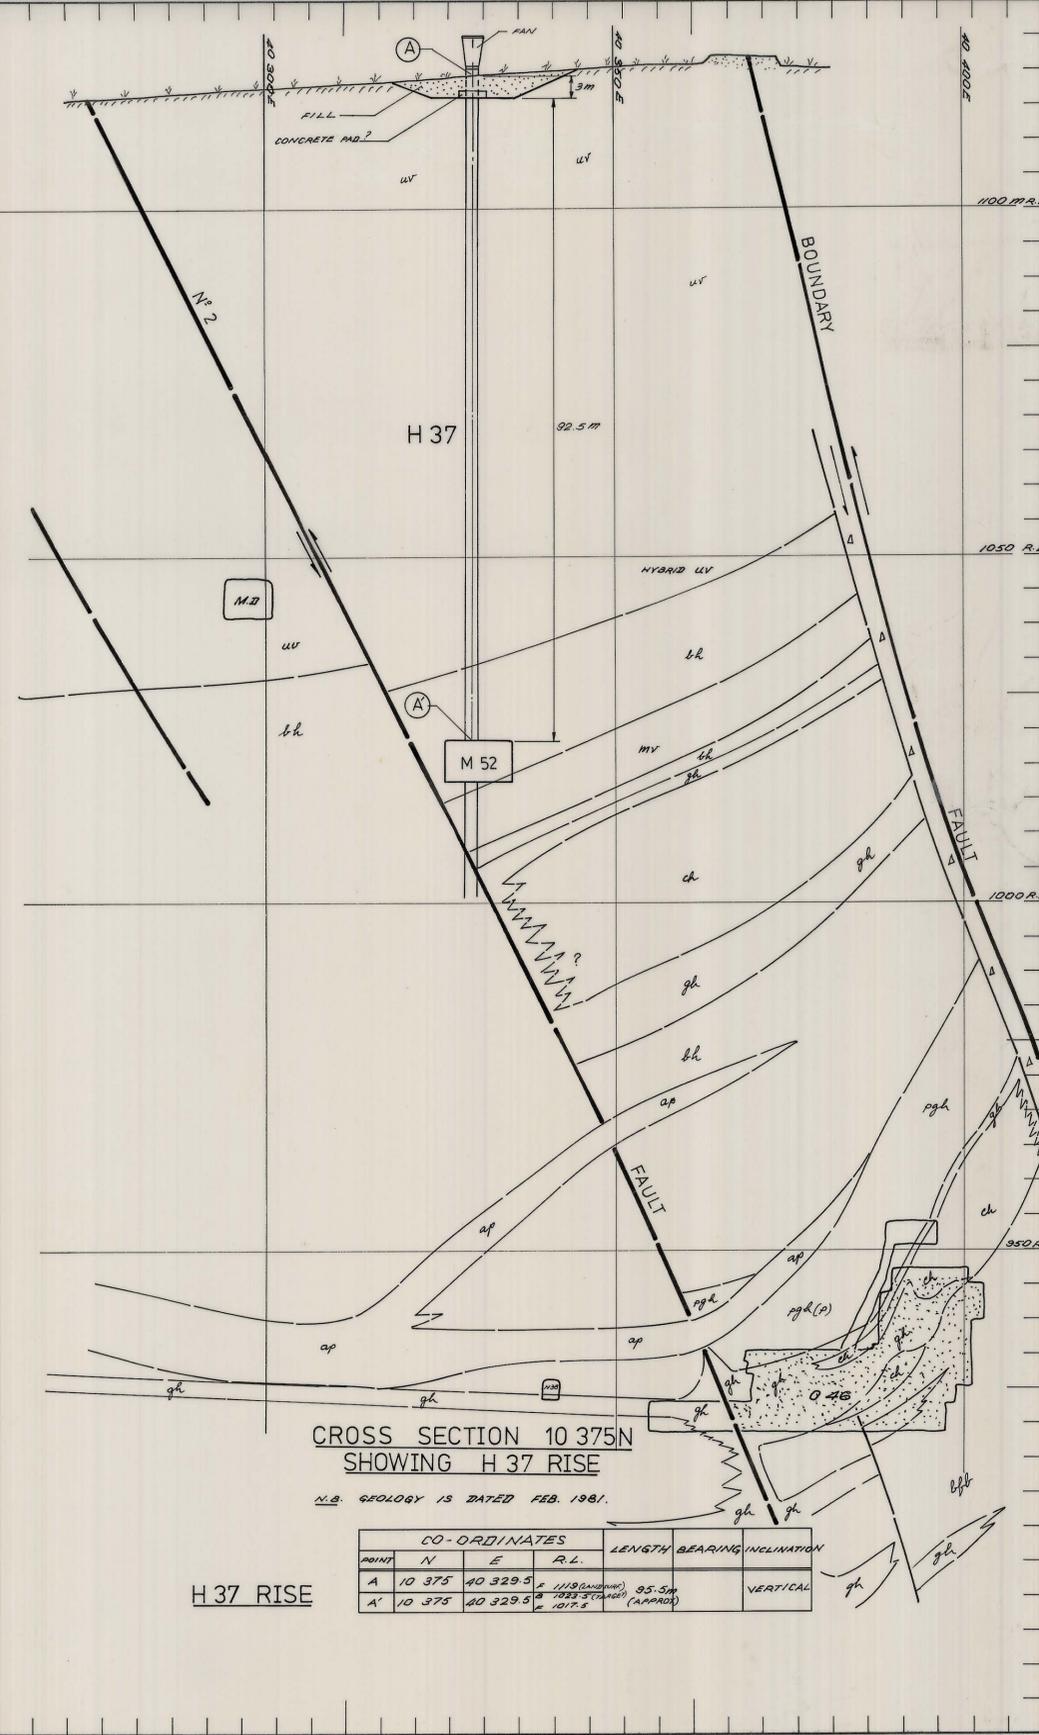
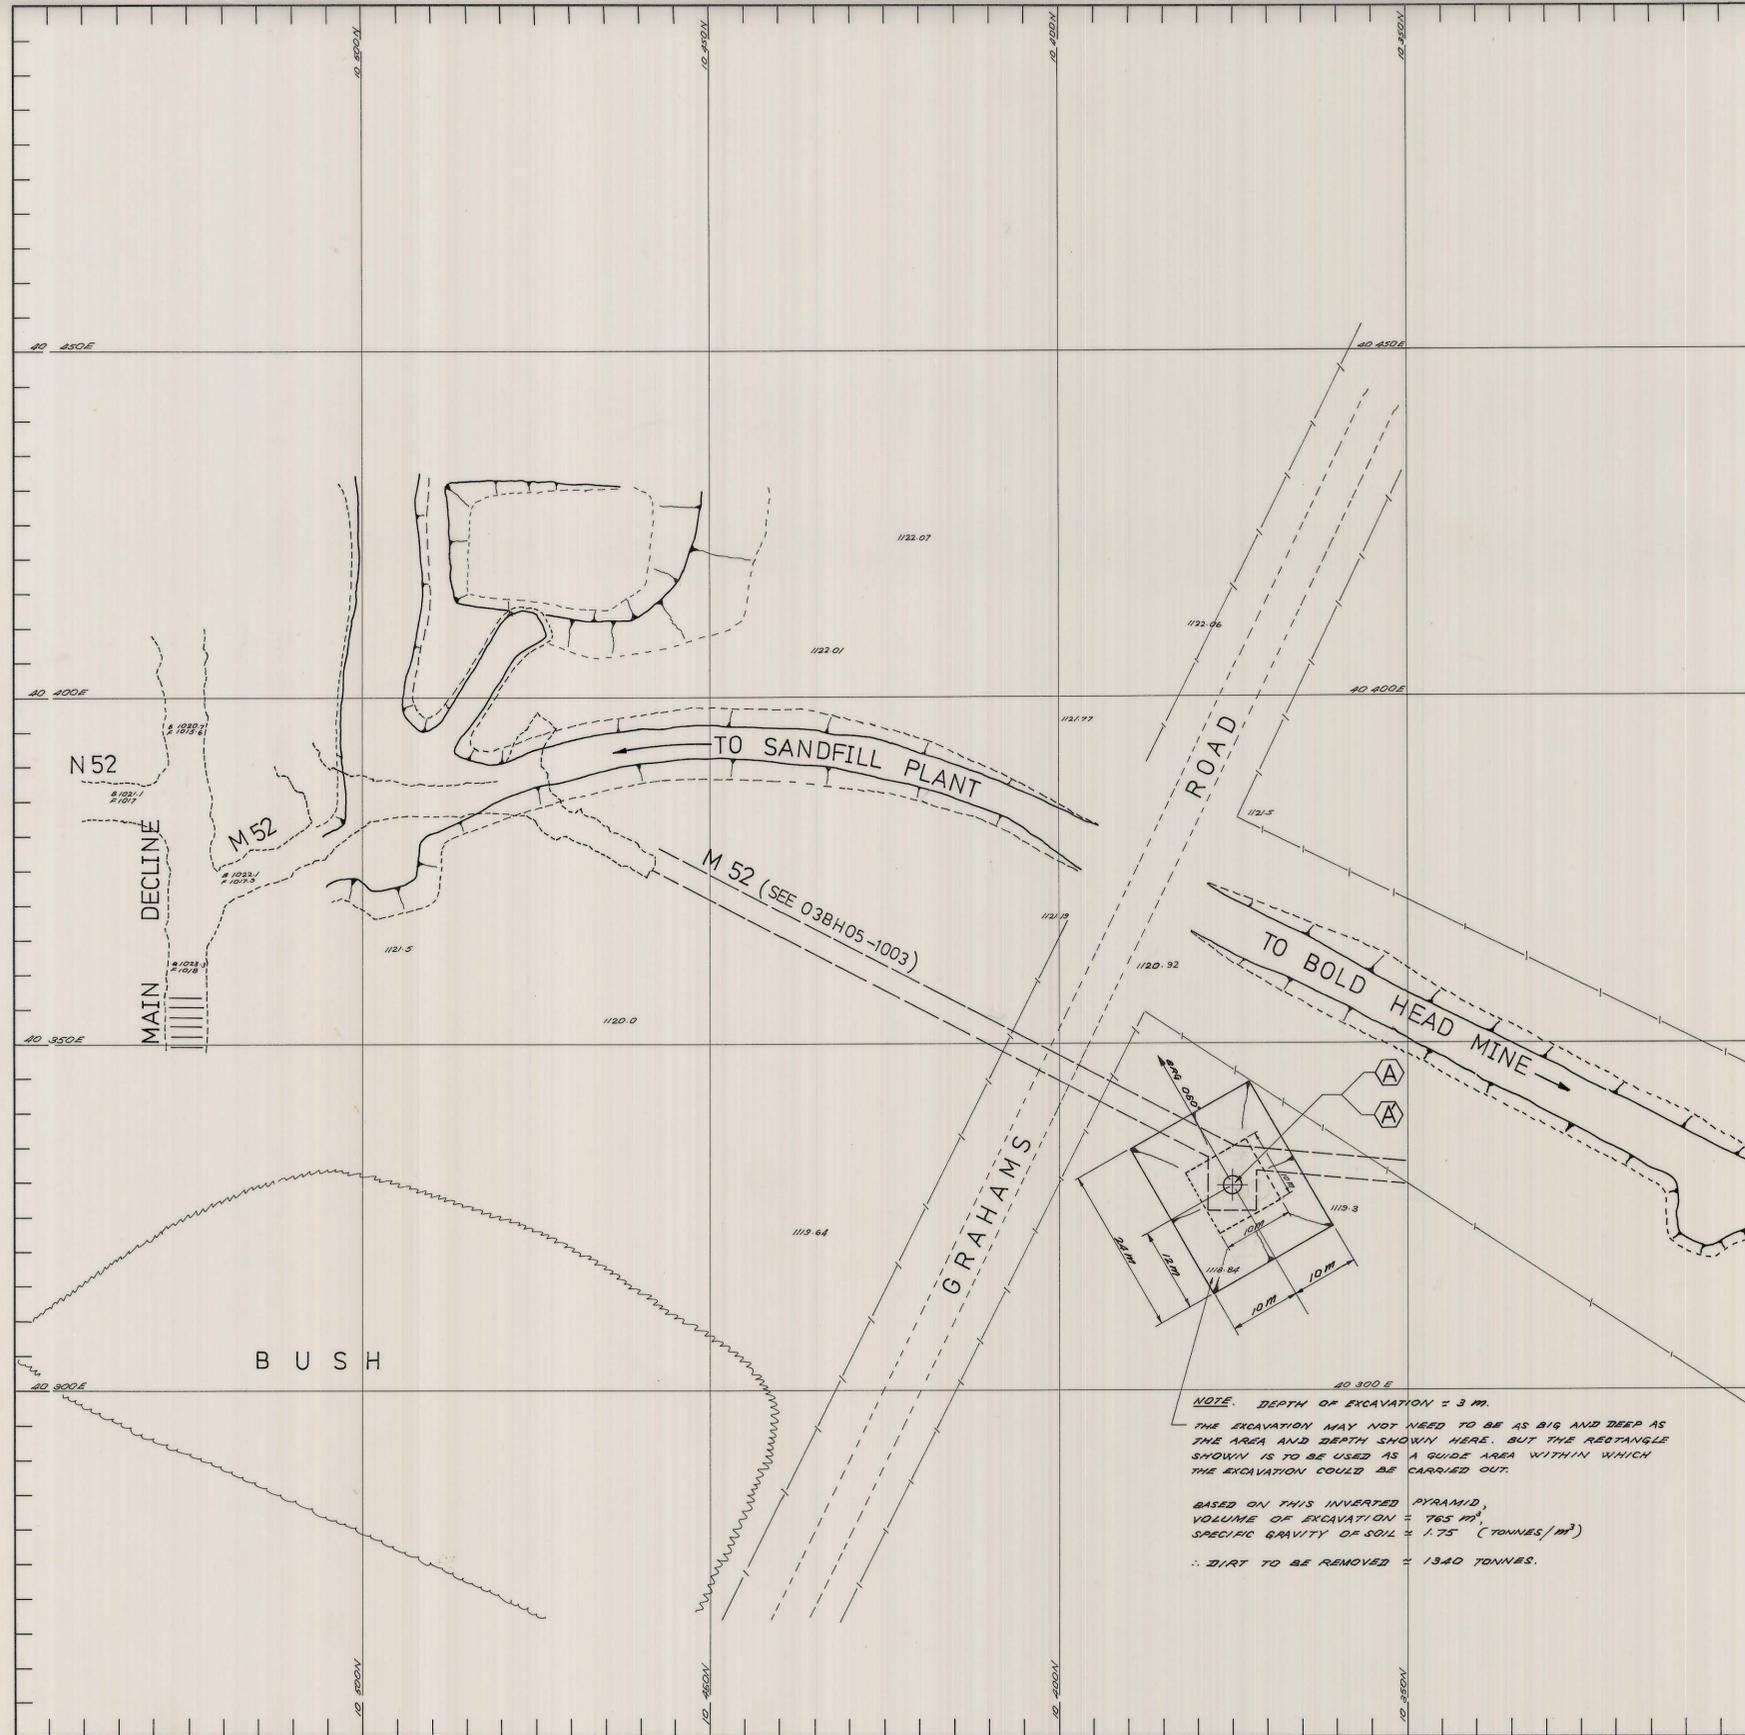


0374_3955

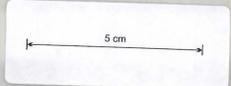

REVISIONS NO. DATE		APPROVAL INITIALS DATE		SCALE 1: 500	LOCATION BOLD HEAD MINE	
SNR. PLANNING ENGINEER TECHNICAL SERVICES SUPT. GENERAL MINING SUPT. MINE SUPT. SNR. SURVEYOR SNR. GEOLOGIST MINE GEOLOGIST SNR. ROCKS ENGINEER		SNR. PLANNING ENGINEER SNR. SURVEYOR SNR. GEOLOGIST MINE GEOLOGIST SNR. ROCKS ENGINEER		REFERENCE PLANS 04BH1A-1003 04BH03-1001	SUBJECT SOUTHERN END H 37 VENT RISE (SECTION OF H37 RISE FROM M52 TO SURFACE)	