




0374_3956

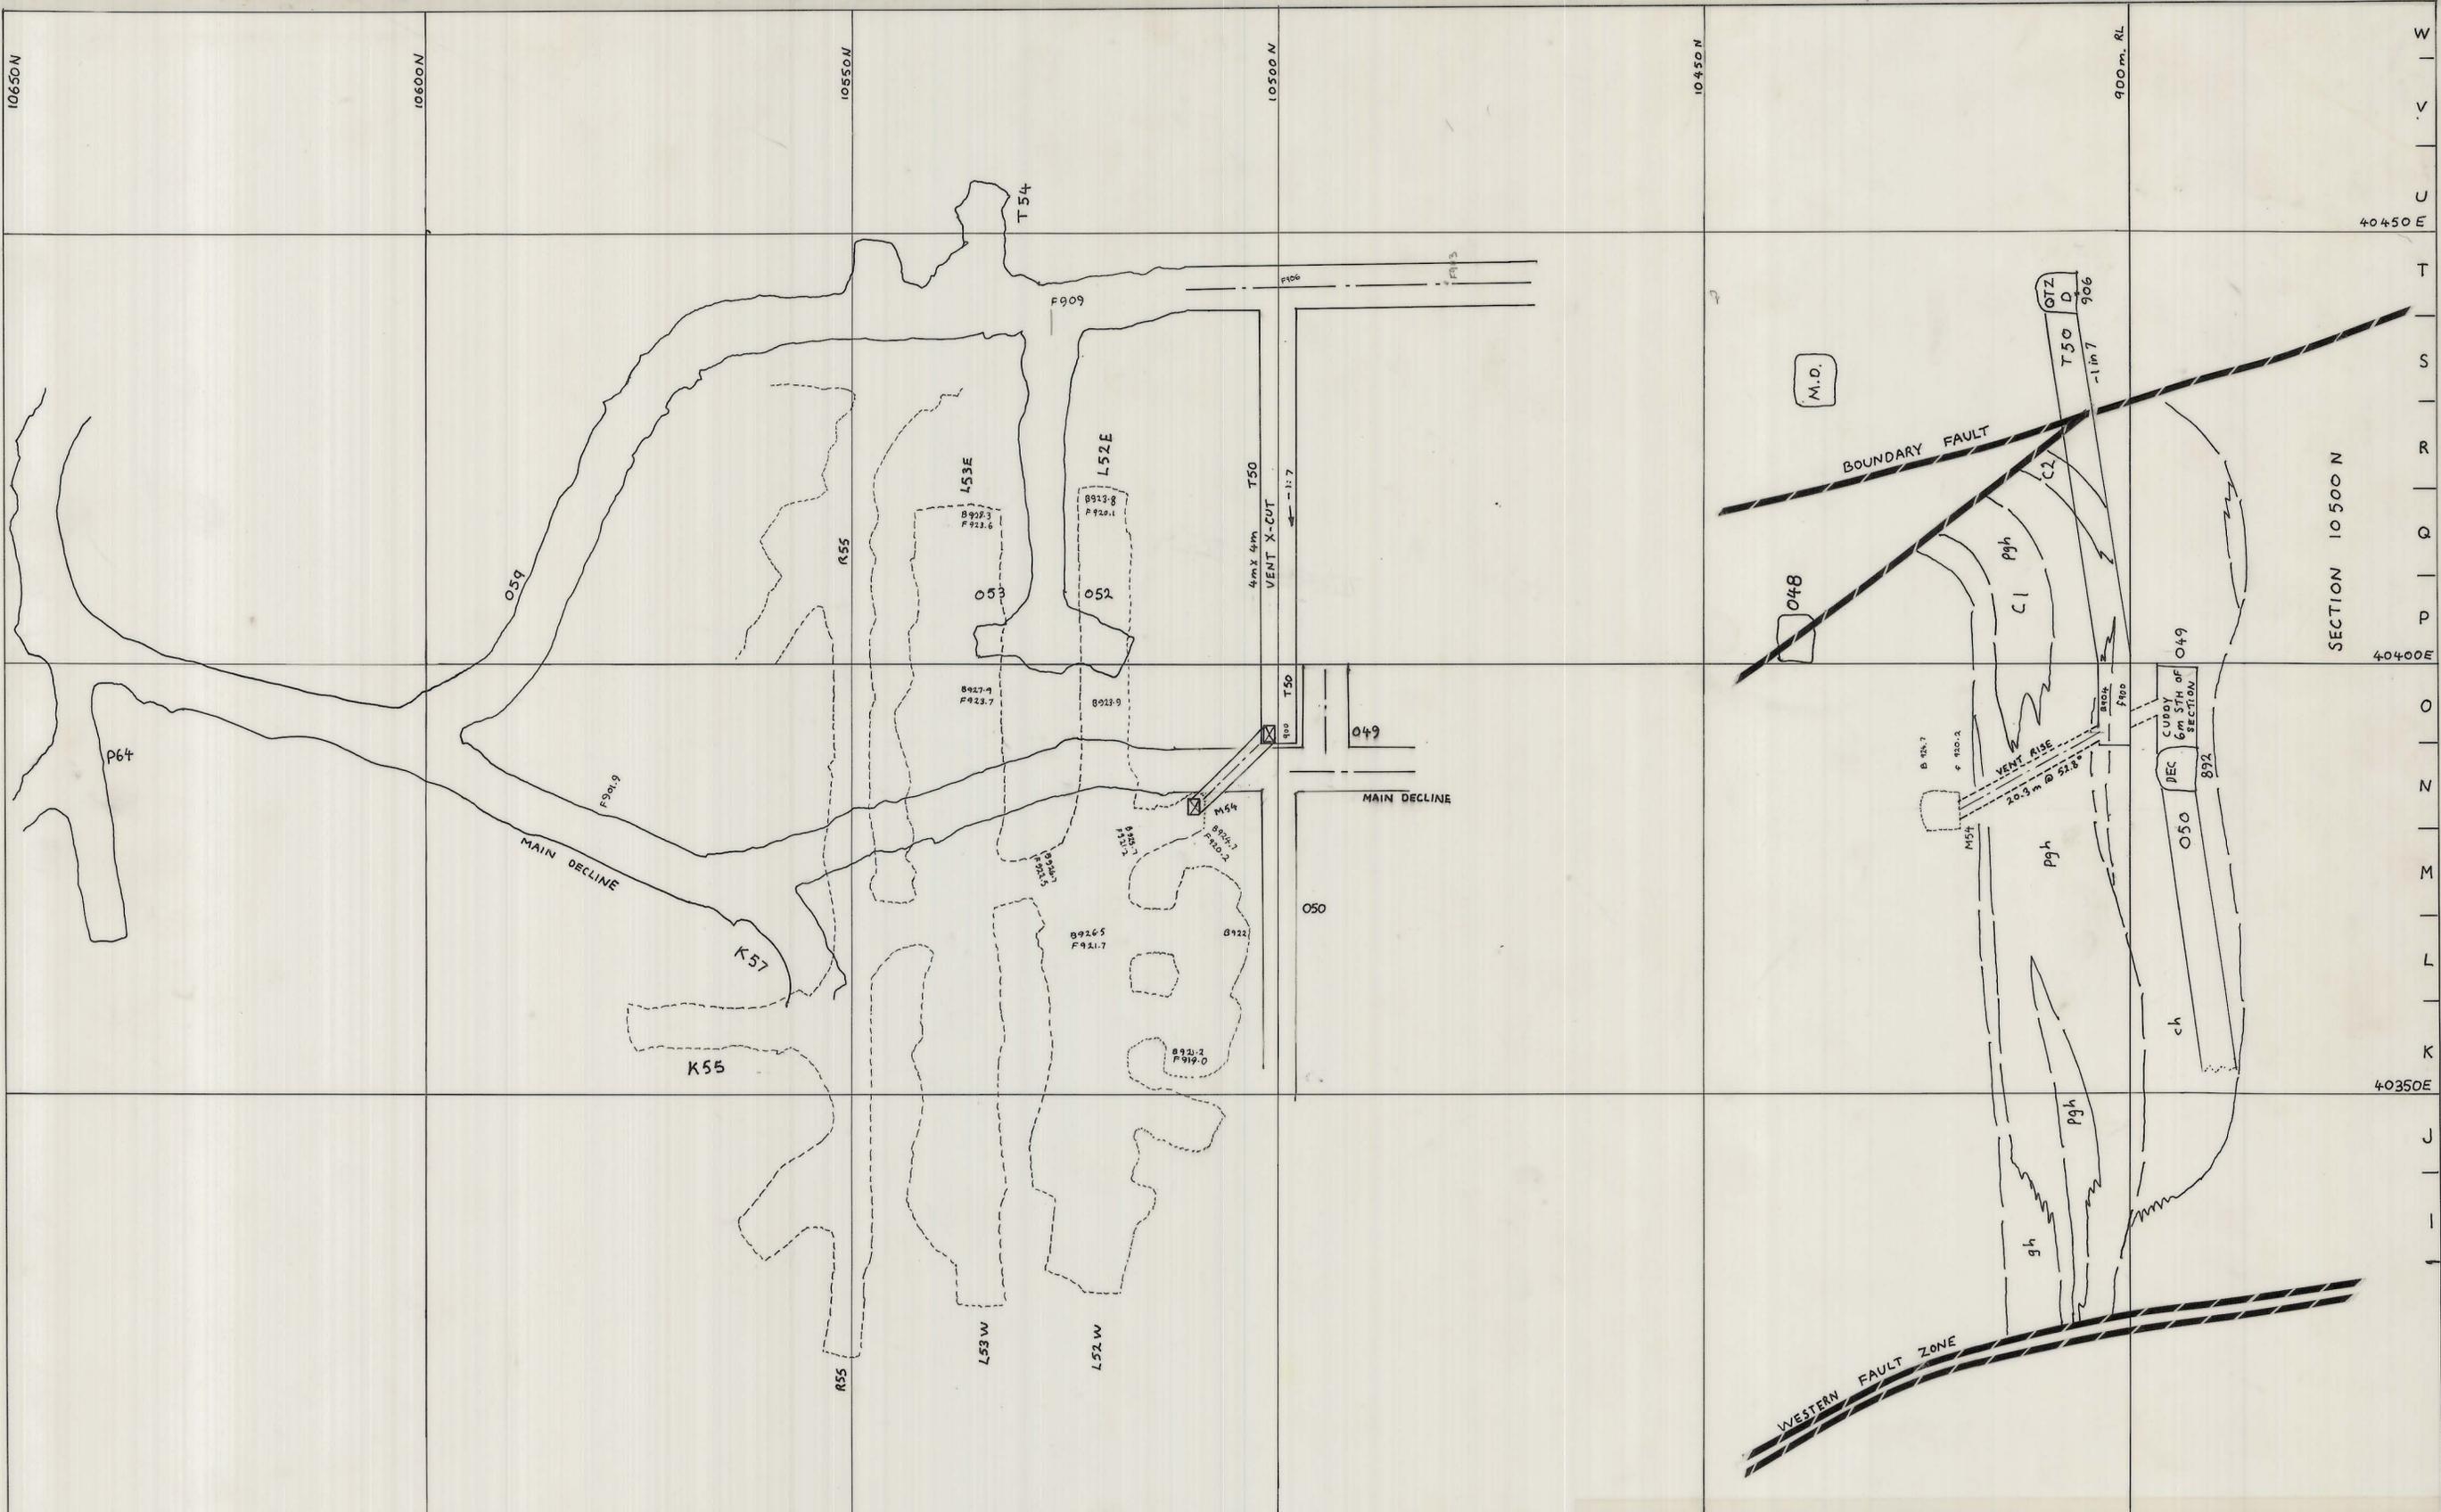

KING ISLAND SCHEELITE		APPROVAL	COPY
DATE: 15.8.79	SCALE: 1:500	PLANNING ENG.: R. Jennings	3
MINE:	DWG/NO.: 038H05 2002	SENIOR PLAN. ENG.: [Signature]	
T50/M54 VENT RISE		MINE SUPT.: [Signature]	
		G. MINING SUPT.:	
		SENIOR SURV'R.:	
		SENIOR GEOLOGIST:	
		SURVEYOR:	
PRELIMINARY	FINAL		