


5 cm

D'S BH07-1002

1:500  
BOLD HEAD MINE  
MASTER PLANNING  
1-5-112

0374\_3964

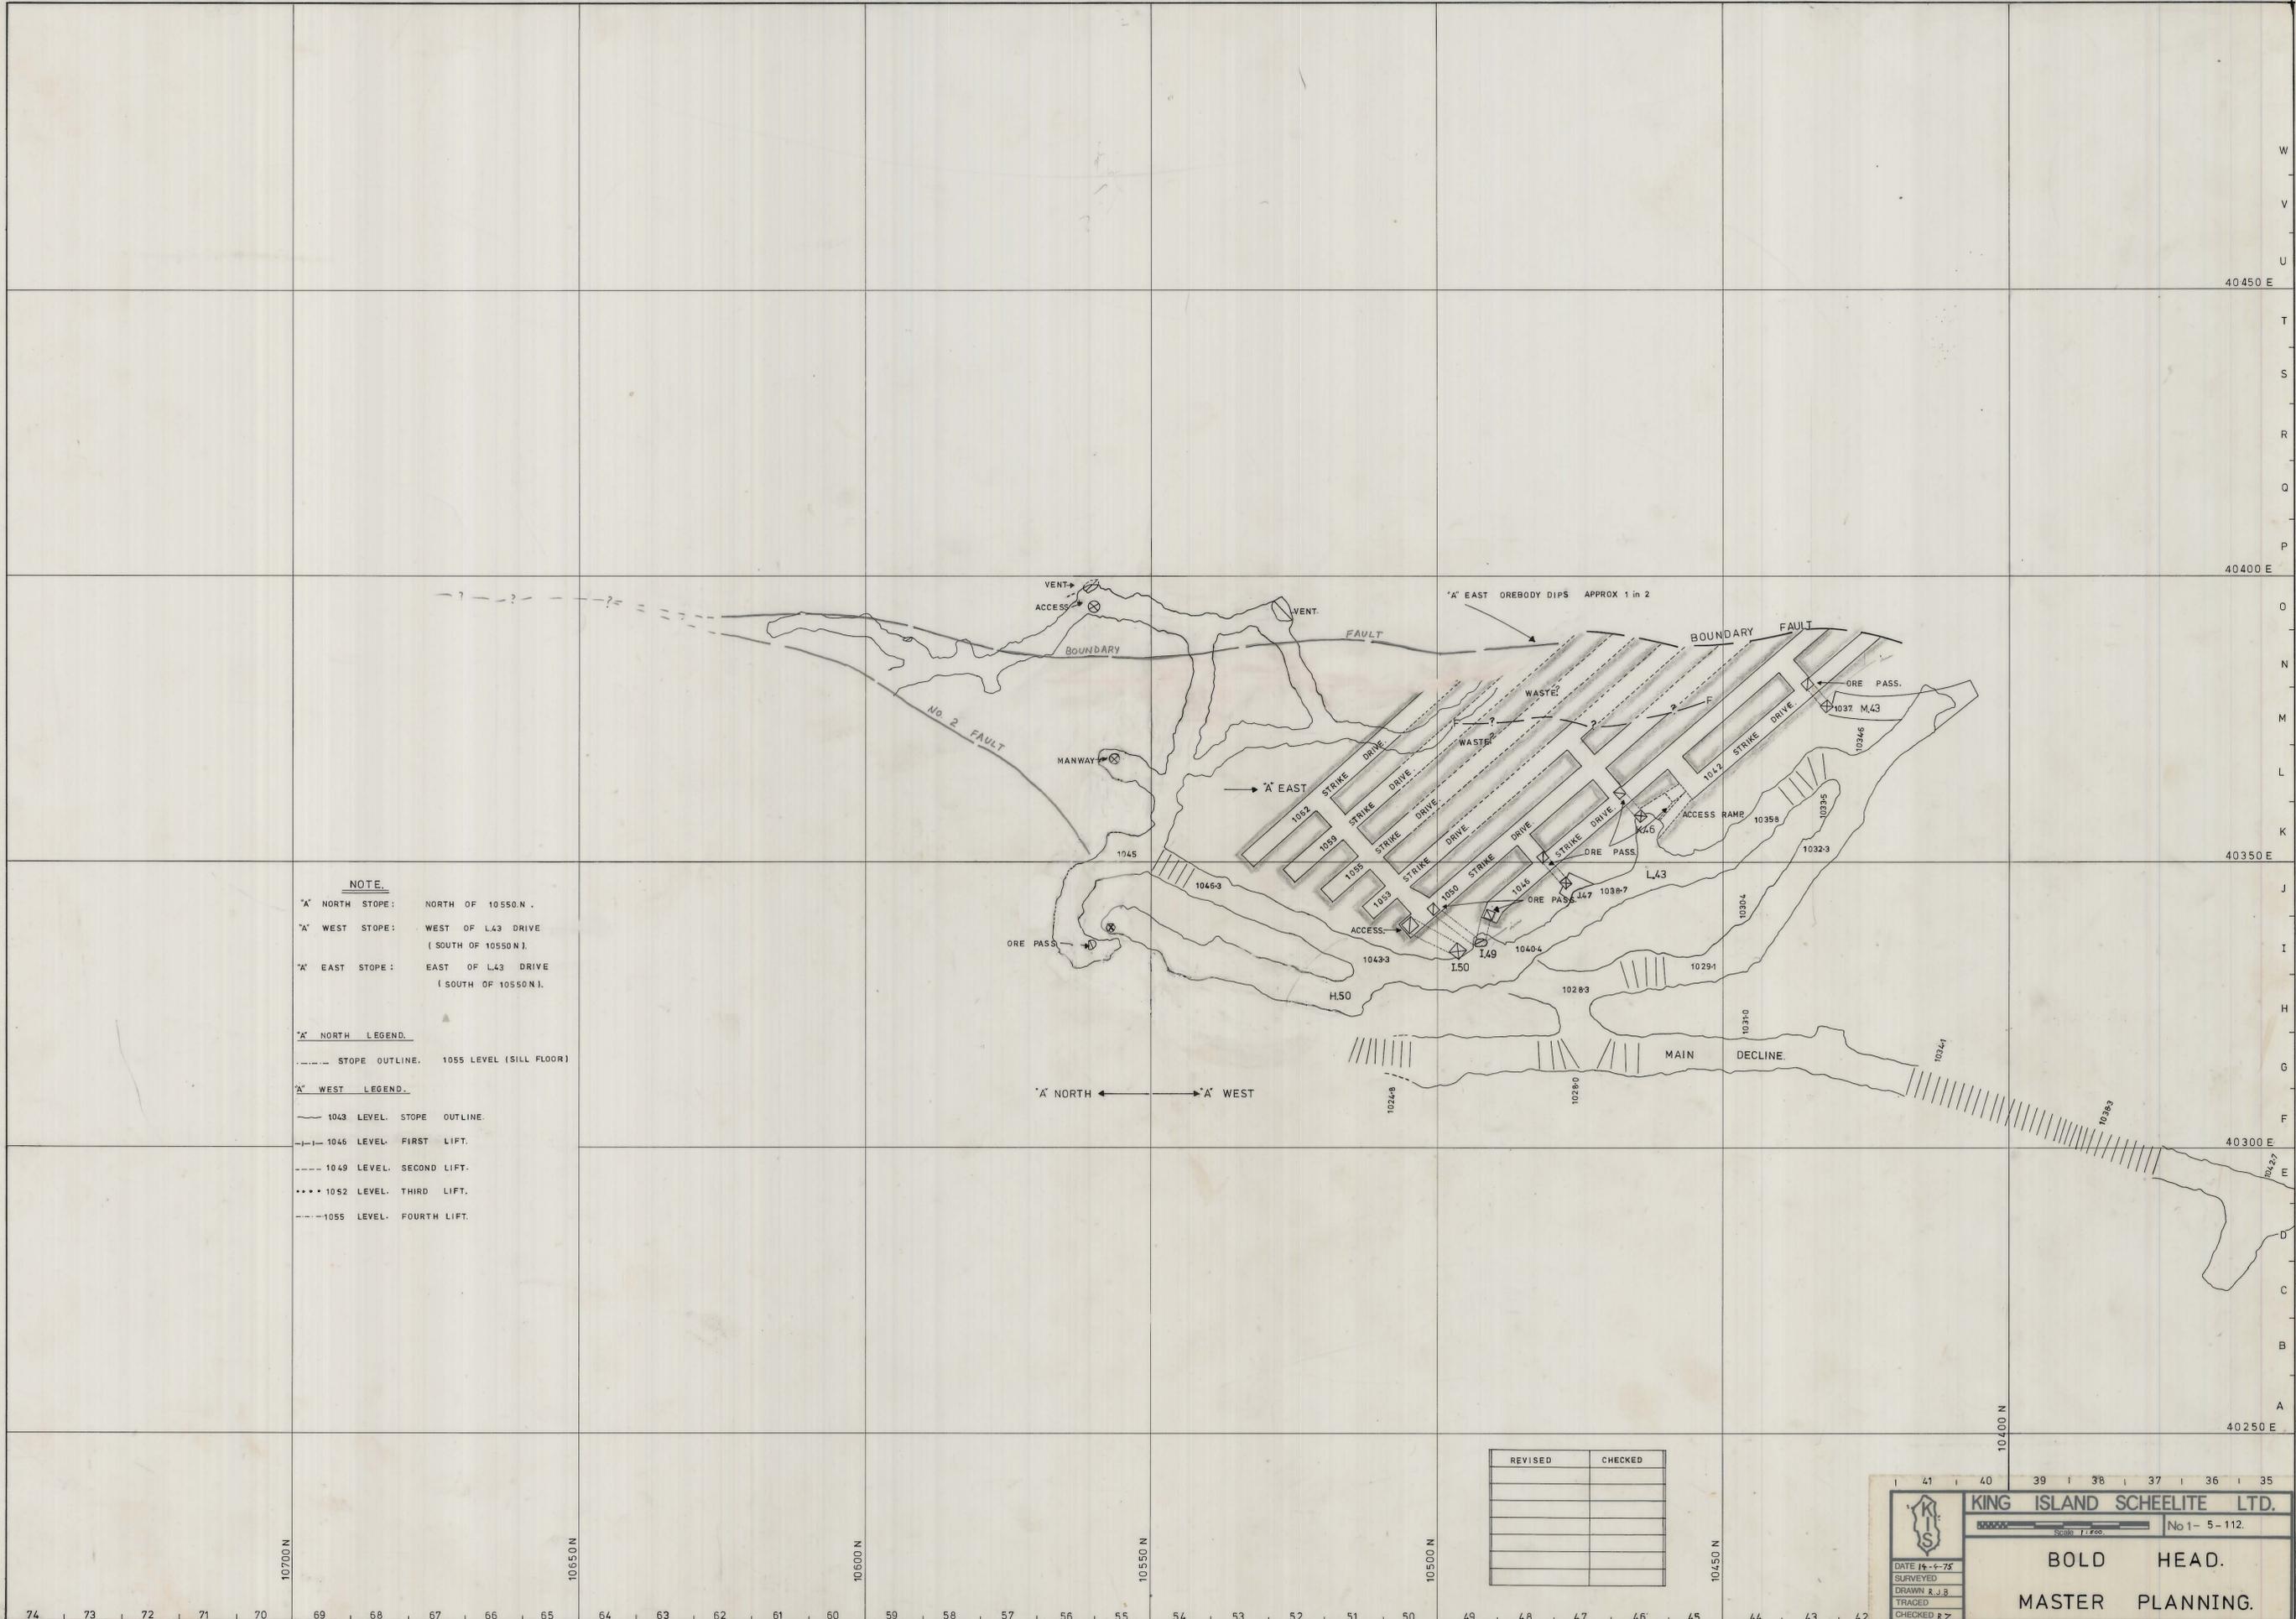

**NOTE.**

'A' NORTH STOPE: NORTH OF 10550 N.  
 'A' WEST STOPE: WEST OF L43 DRIVE (SOUTH OF 10550 N).  
 'A' EAST STOPE: EAST OF L43 DRIVE (SOUTH OF 10550 N).

**'A' NORTH LEGEND.**  
 - - - - - STOPE OUTLINE. 1055 LEVEL (SILL FLOOR)

**'A' WEST LEGEND.**  
 - - - - - 1043 LEVEL. STOPE OUTLINE.  
 - - - - - 1046 LEVEL. FIRST LIFT.  
 - - - - - 1049 LEVEL. SECOND LIFT.  
 - - - - - 1052 LEVEL. THIRD LIFT.  
 - - - - - 1055 LEVEL. FOURTH LIFT.

'A' NORTH ← → 'A' WEST

REVISED	CHECKED

**KING ISLAND SCHEELITE LTD.**  
 No 1- 5-112  
 Scale: 1:2000

**BOLD HEAD.**  
**MASTER PLANNING.**

DATE 14-6-75  
 SURVEYED  
 DRAWN & J.B.  
 TRACED  
 CHECKED R.Z.

74 73 72 71 70 69 68 67 66 65 64 63 62 61 60 59 58 57 56 55 54 53 52 51 50 49 48 47 46 45 44 43 42

10700 N 10650 N 10600 N 10550 N 10500 N 10450 N

41 40 39 38 37 36 35

40450 E 40400 E 40350 E 40300 E 40250 E