




P62 Cut and Fill Slope Lift N° 5

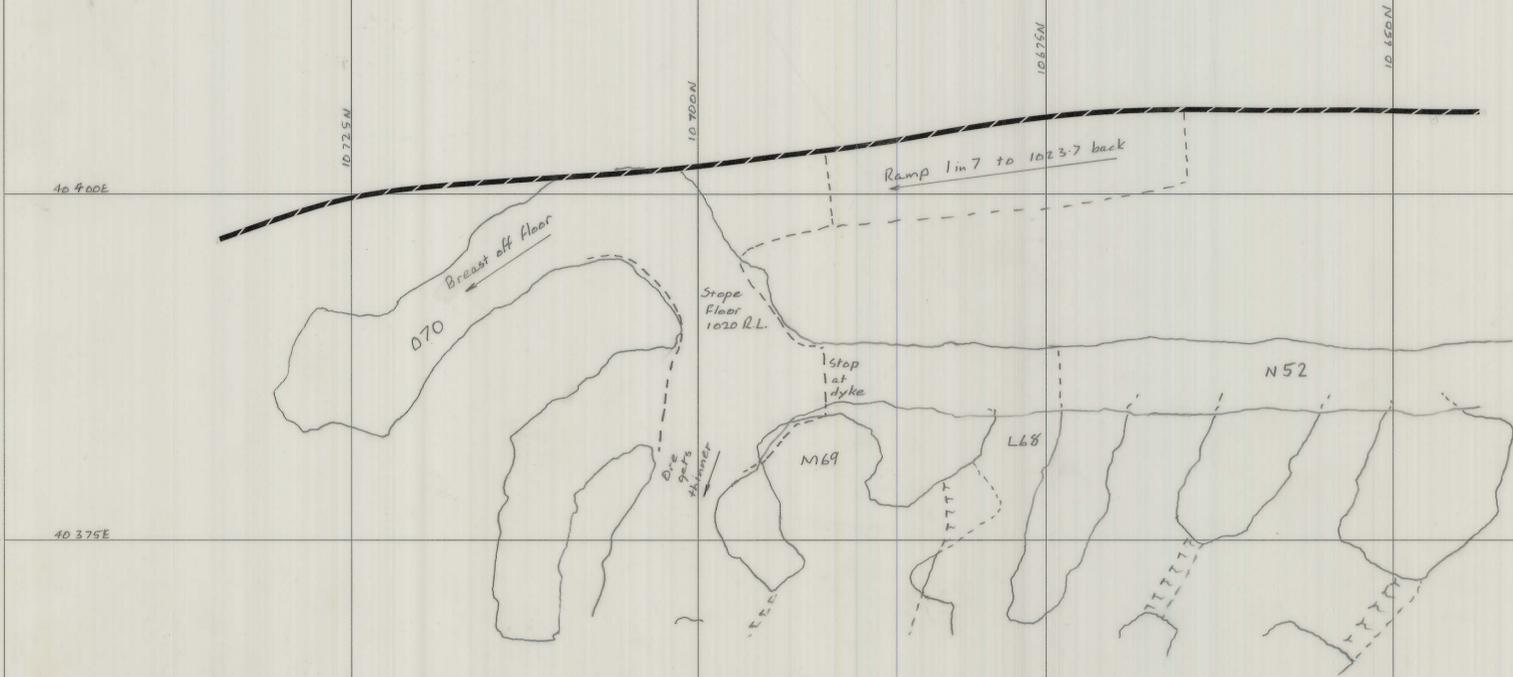

P62 Slope Lift N° 6

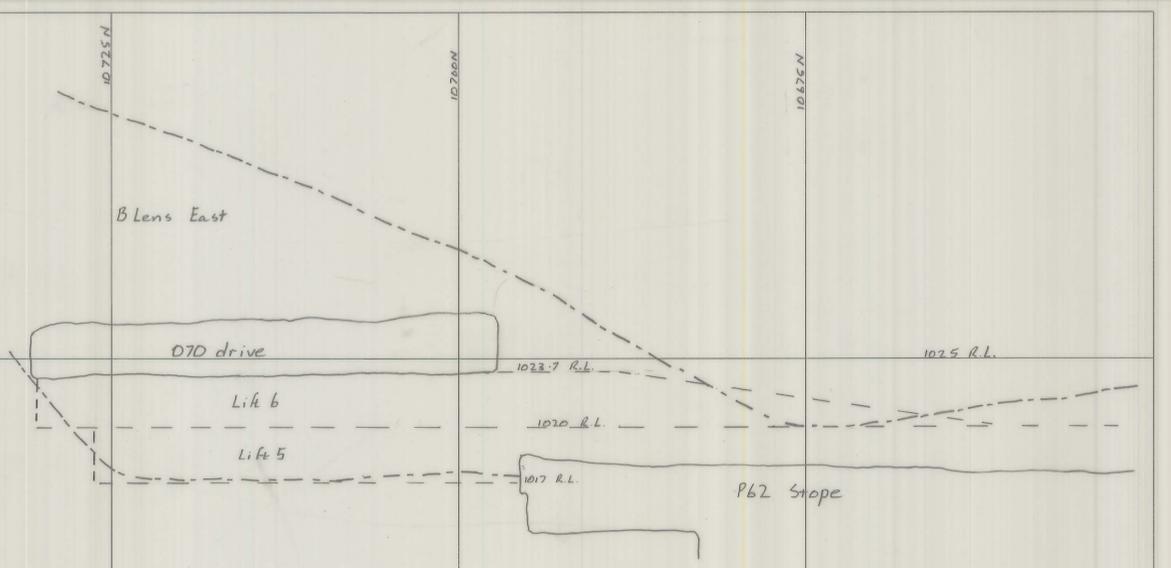

Schematic Section through P62 slope and O70 drive showing approximate outline of B Lens East

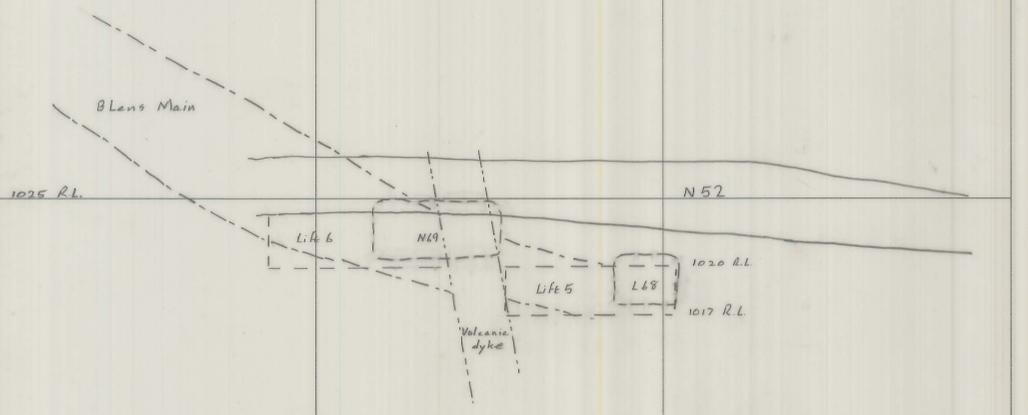

Schematic Section through N52 drive showing approximate outline of B Lens Main

KING ISLAND SCHEELITE		APPROVAL		COPY
DATE: 10/6/76	SCALE: 1:250	PLANNING ENG.:		
MINE: BOLD HEAD	DWG/NO.: 03BH07-1008	SENIOR PLAN. ENG.:		
P62 Cut and Fill Slope Lifts 5 and 6		MINE SUPT.:		
		G. MINING SUPT.:		
		SENIOR SURV'R.:		
		SENIOR GEOLOGIST:		
PRELIMINARY	FINAL			