


038107-1012

0374\_3975

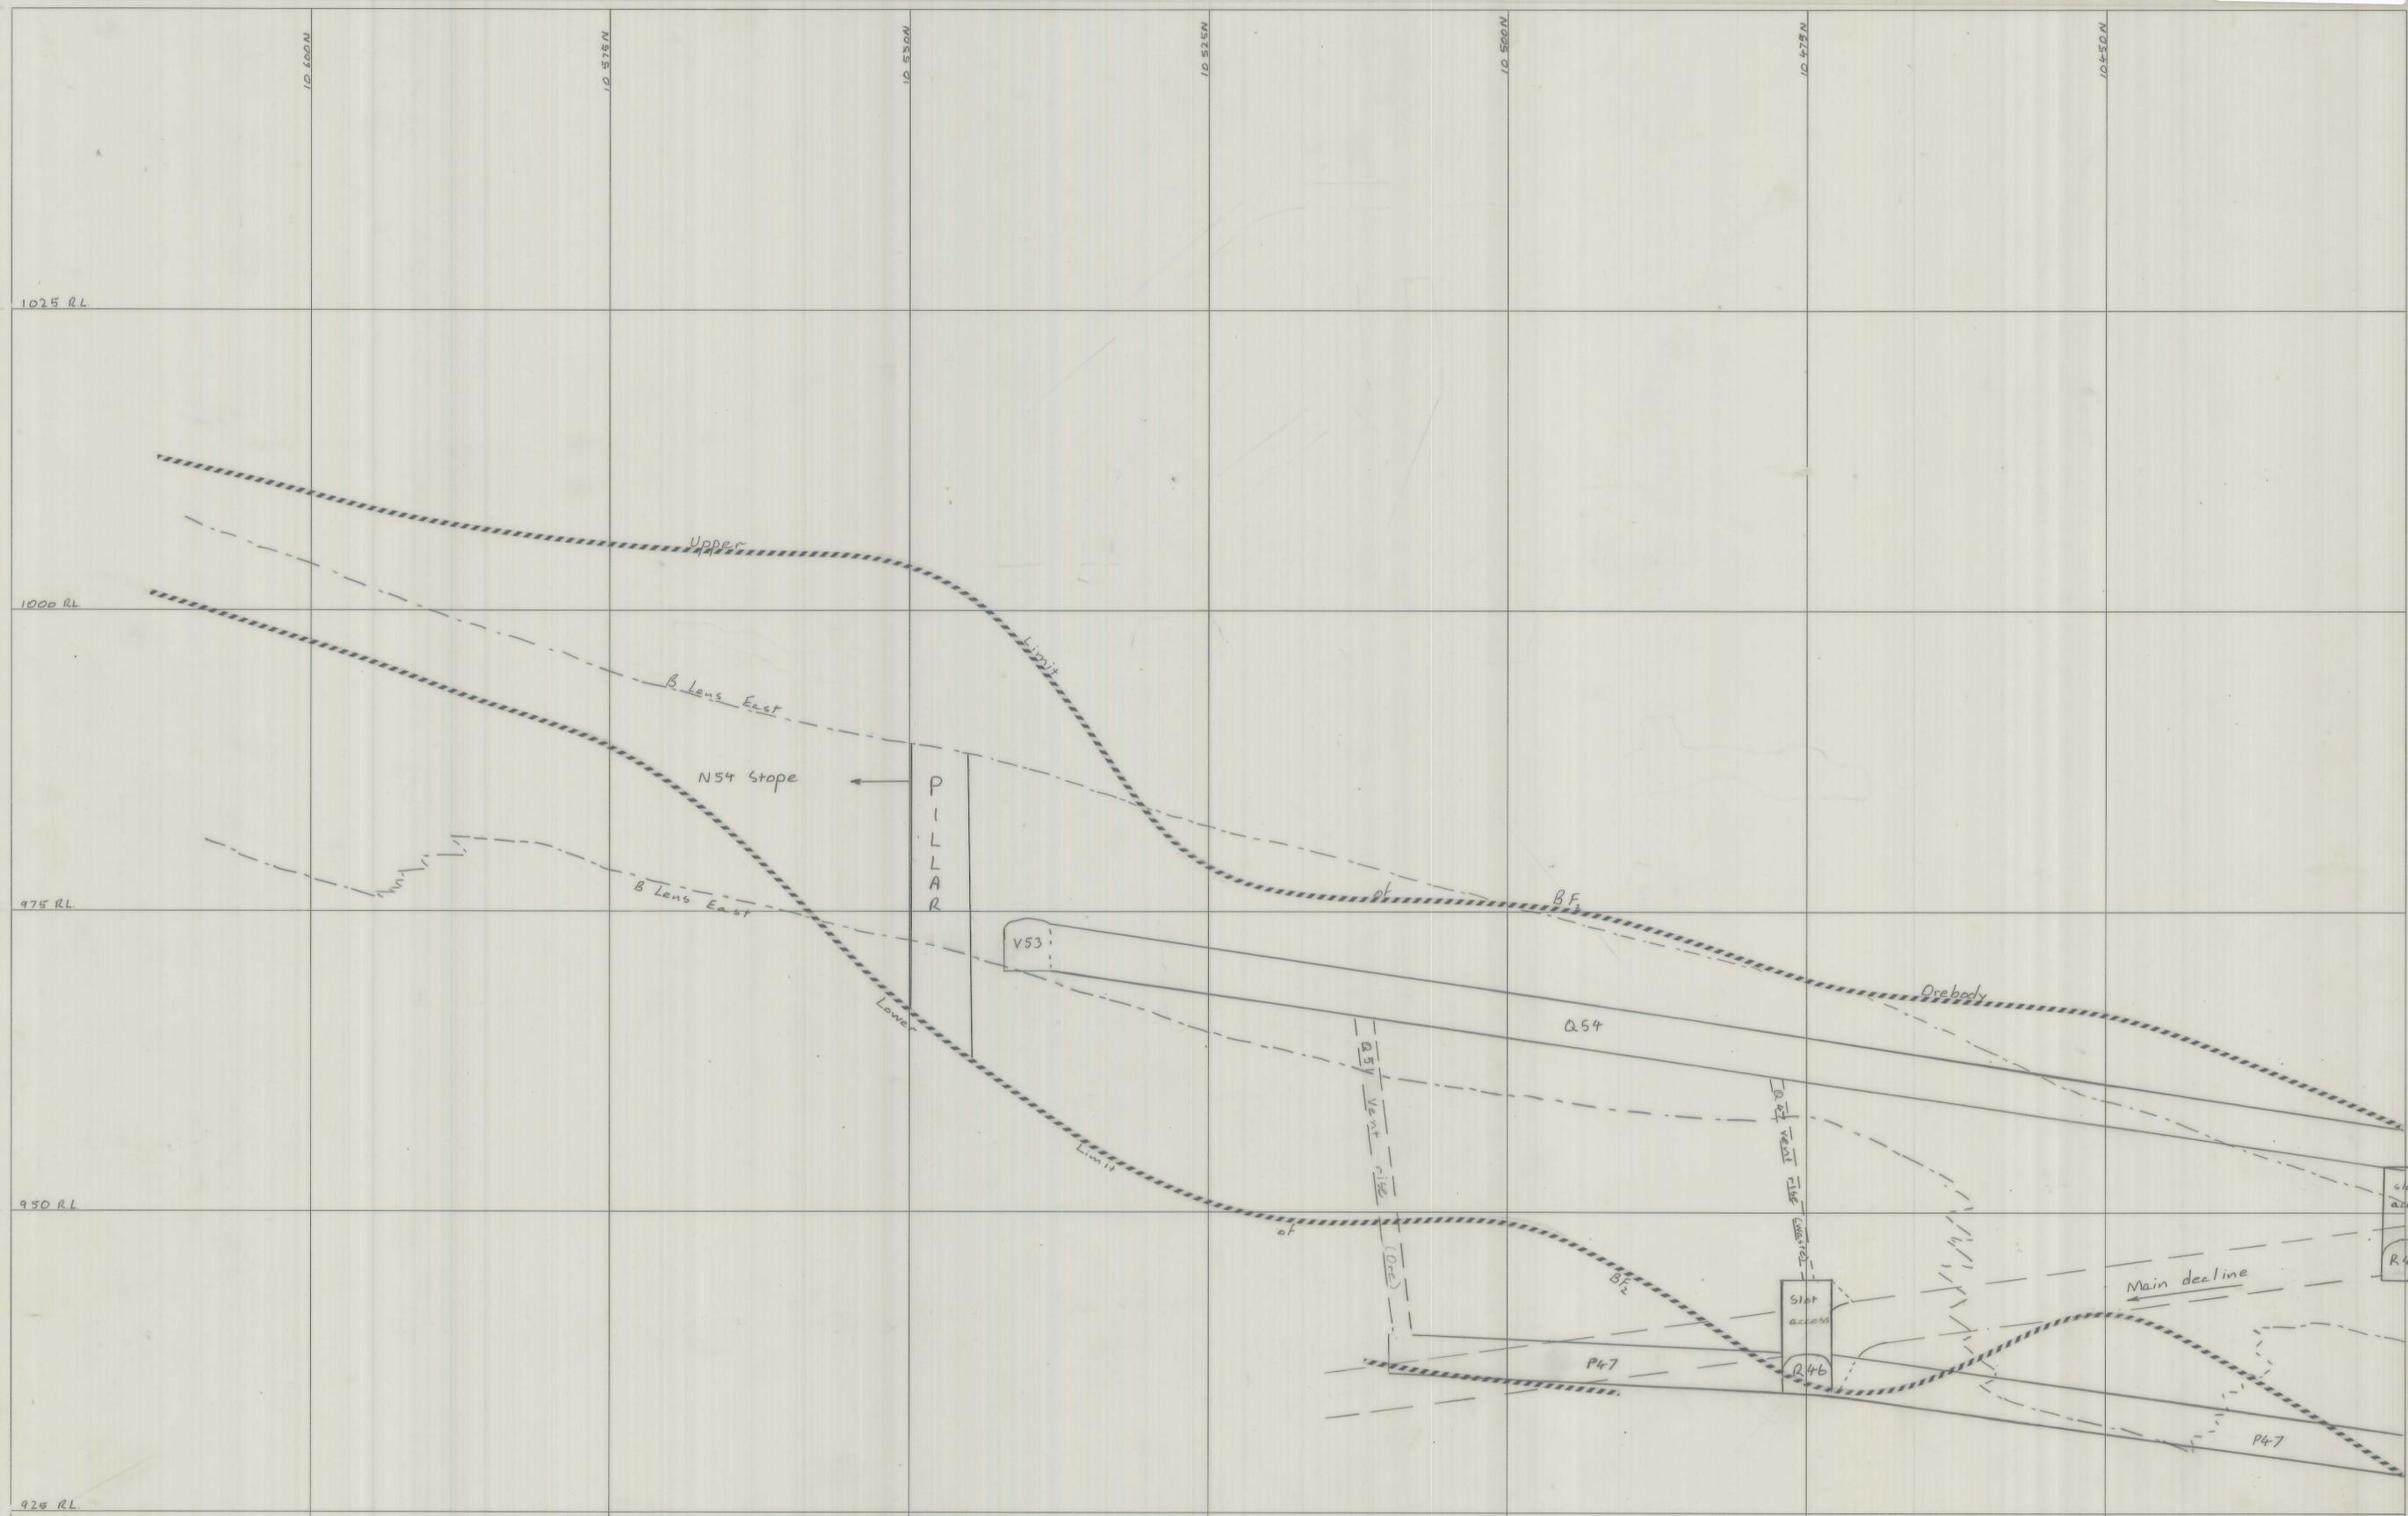

KING ISLAND SCHEELITE		APPROVAL	COPY
DATE: 11/8/76	SCALE: 1:250	PLANNING ENG.: <i>[Signature]</i>	
MINE: BOLO HEAD	DWG/NO.: 038107-1012	SENIOR PLAN. ENG.:	
Long Section of BF <sub>2</sub>		MINE SUPT.:	
		G. MINING SUPT.:	
		SENIOR SURV'R.:	
		SENIOR GEOLOGIST:	
SURVEYOR:			
PRELIMINARY	FINAL		