




KING ISLAND SCHEELITE			APPROVAL	COPY
DATE: 11.5.1979	SCALE: 1:500		PLANNING ENG.: <i>W.J. Crossley</i>	
MINE: BOLD HEAD	DWG/NO.: 03BH07-3004		SENIOR PLAN. ENG.: <i>[Signature]</i>	
H 59 - C1 - WEST STOPE LAYOUT			MINE SUPT.: <i>[Signature]</i>	
DIESEL CUT AND FILL			G. MINING SUPT.: <i>[Signature]</i>	
			SENIOR SURV'R.: <i>[Signature]</i>	
			SENIOR GEOLOGIST: <i>[Signature]</i>	
			SURVEYOR:	
PRELIMINARY	FINAL	<input checked="" type="checkbox"/>		

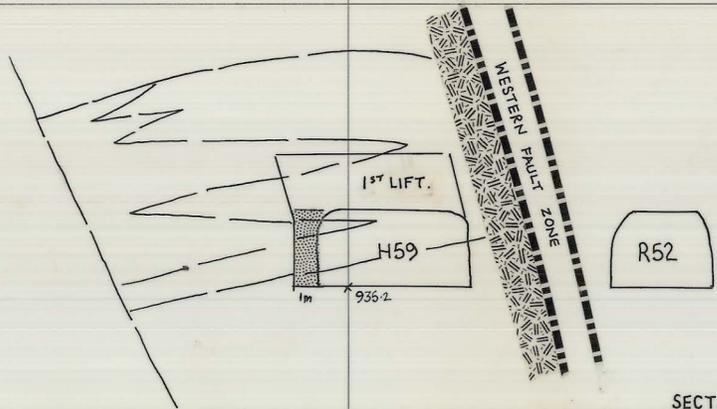


SECTION 10 525 N

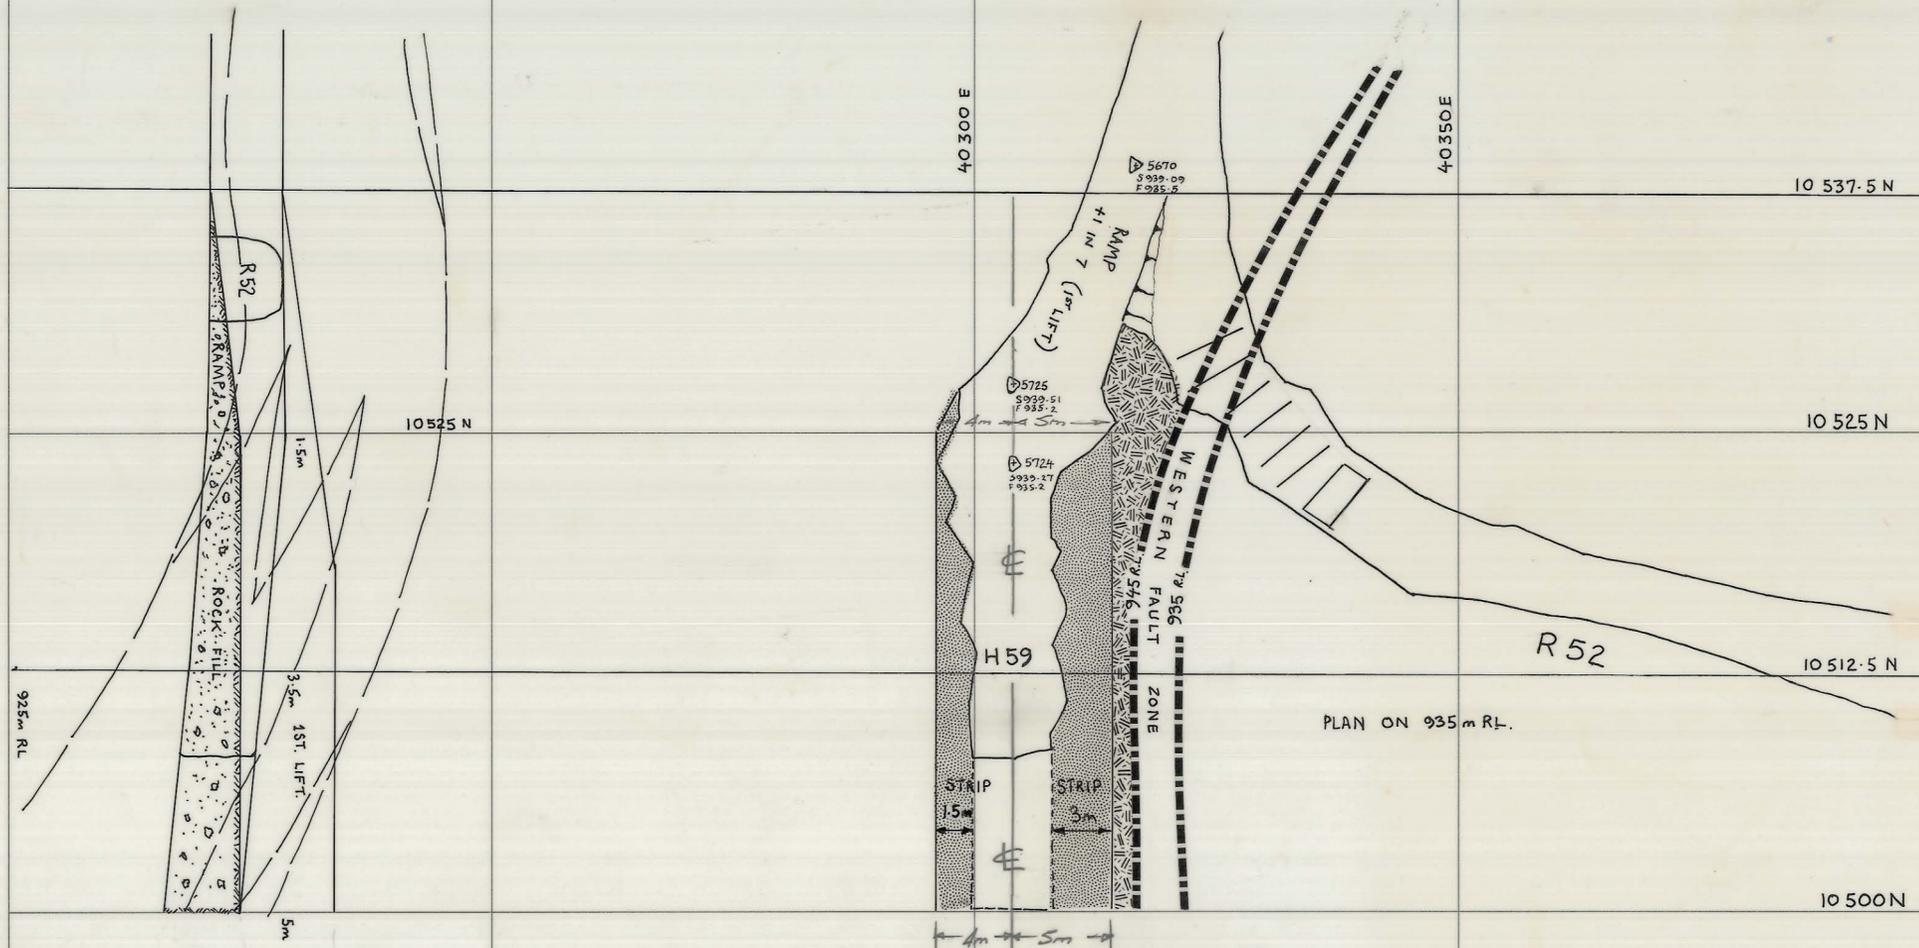

PLAN ON 935 m RL.

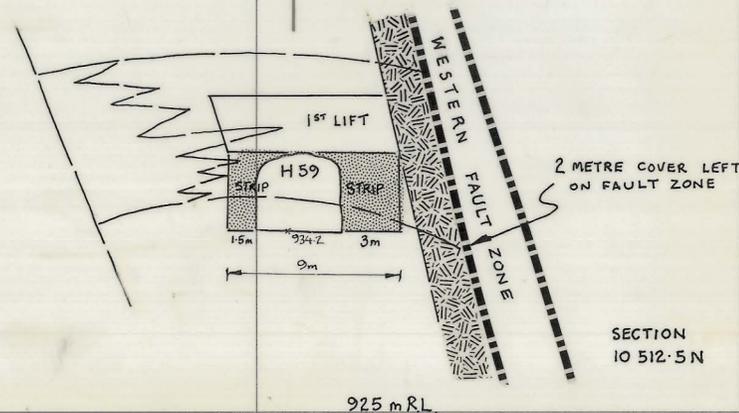

SECTION 10 512.5 N

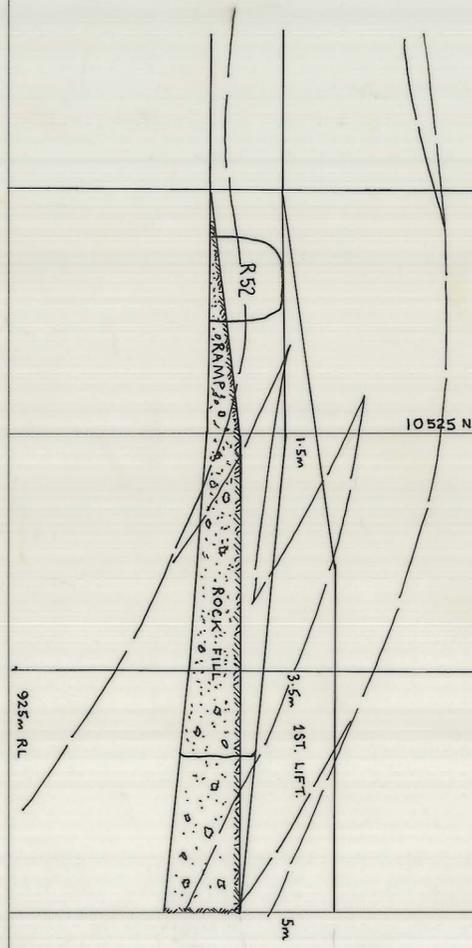

925 m RL.

SCALE 1:250

north

LOCATION  
BOLD HEAD MINE

SUBJECT  
H59 STOPE LAYOUT  
DIESEL CUT & FILL.  
C1 WEST.

GRASSY

PLAN NUMBER

0374\_3999

5 cm

H59 STOPE LAYOUT  
C1 WEST.

03 BH 07-3004