



03BH07-3001

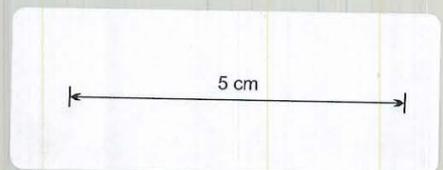

0374_4006

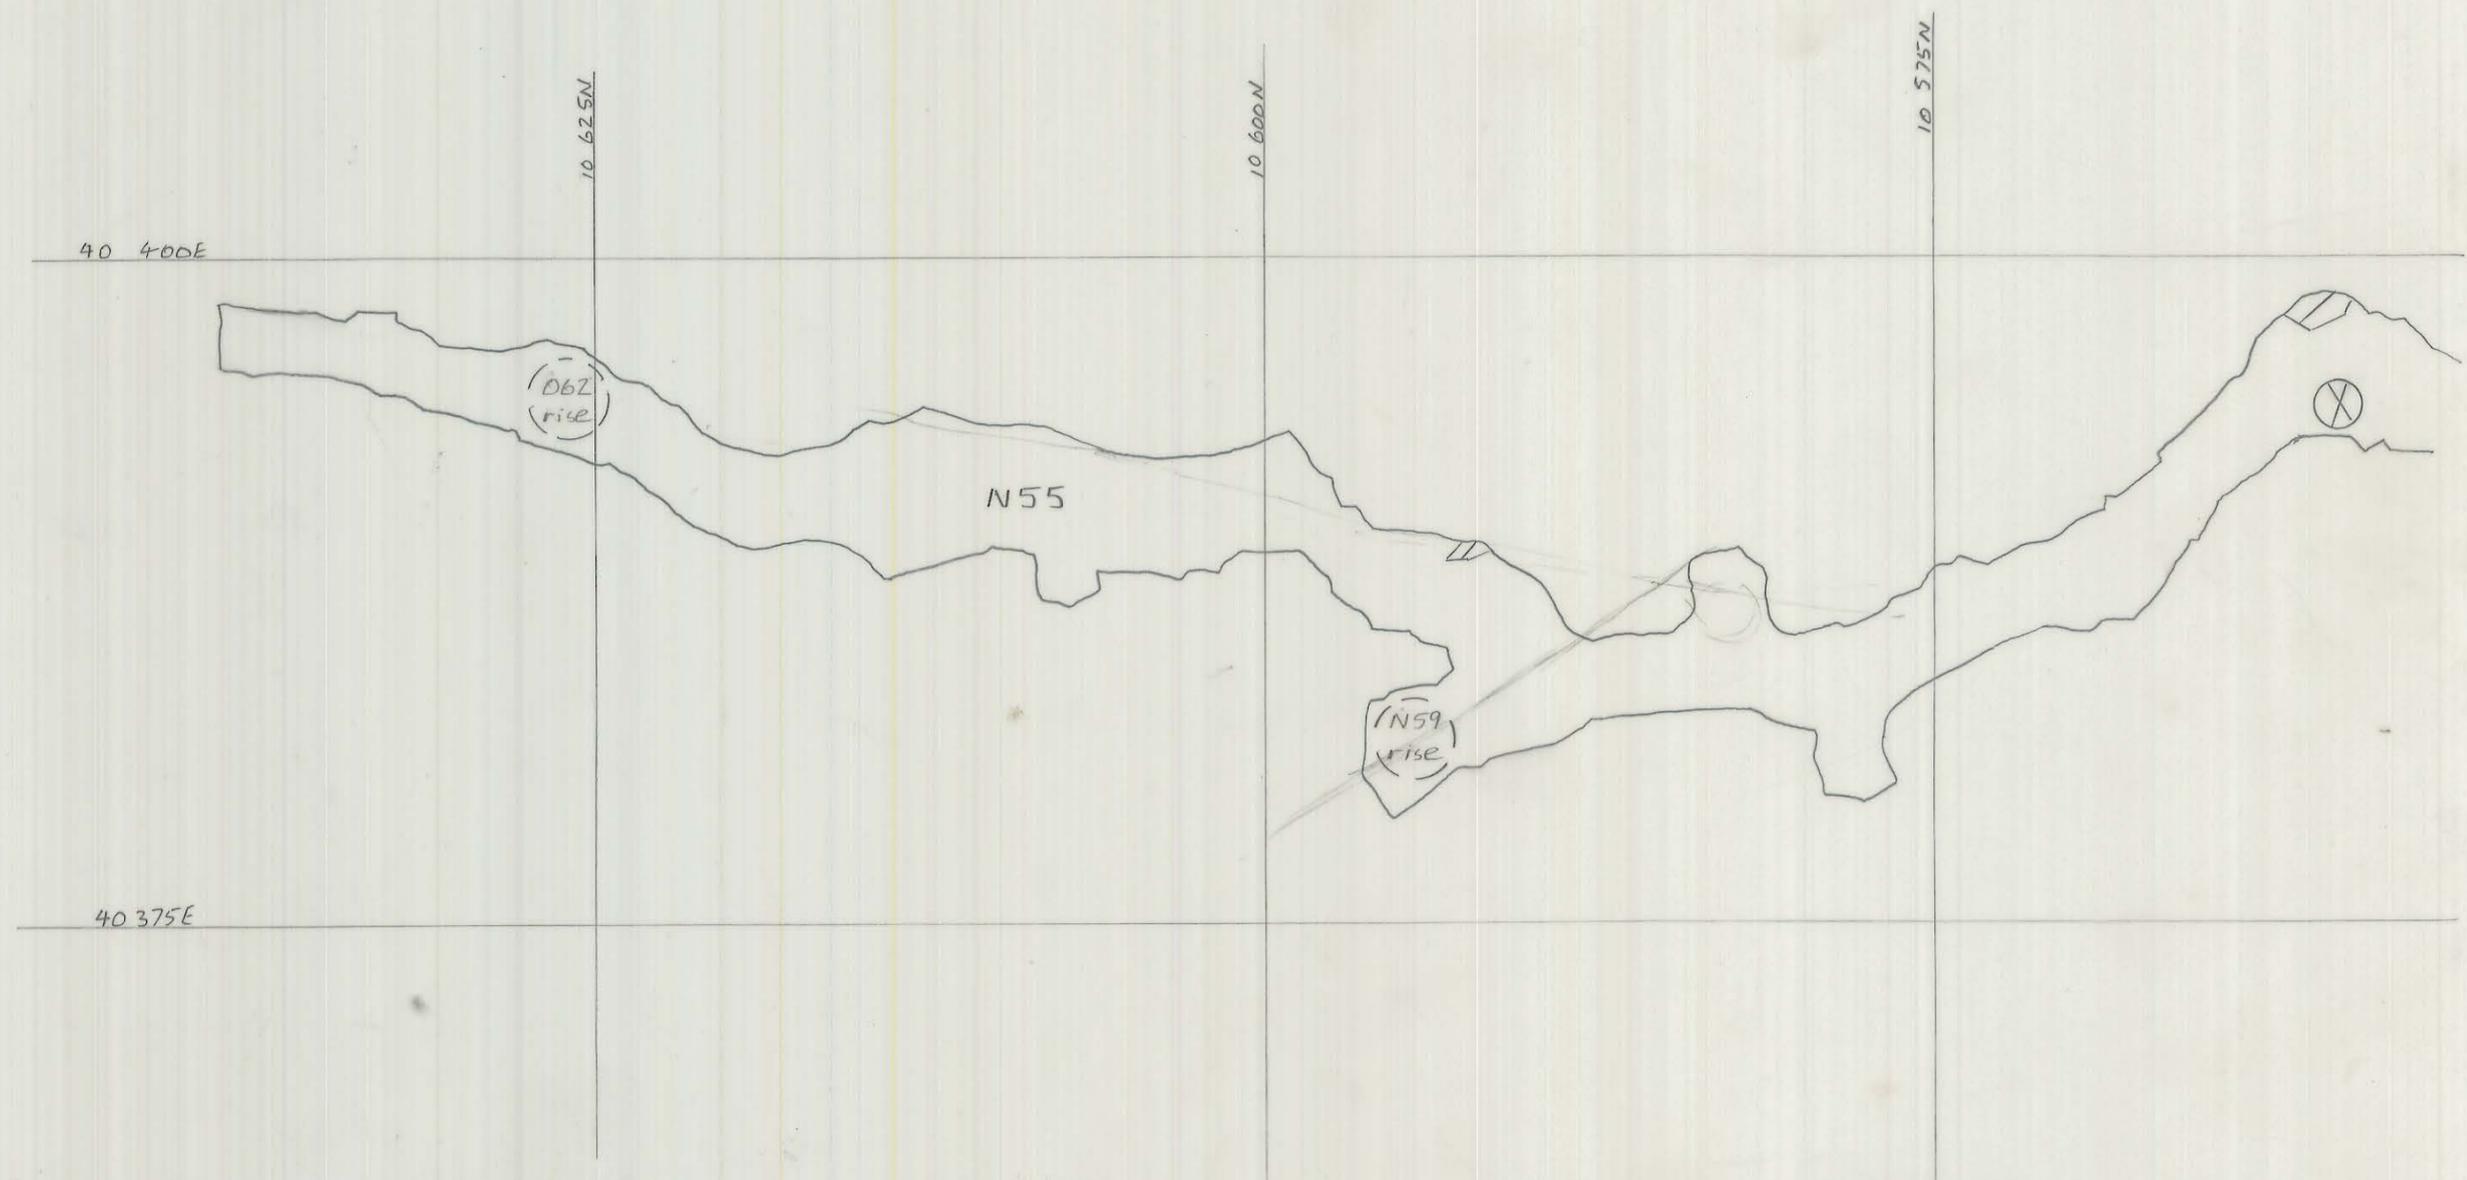

Note - Position of rises approximate only
- Both rises to head in southerly direction at 60° dip

KING ISLAND SCHEELITE		APPROVAL	COPY
DATE: 30/7/76	SCALE: 1:250	PLANNING ENG.: <i>[Signature]</i>	
MINE: BOLD HEAD	DWG/NO.: 03BH07-3001	SENIOR PLAN. ENG.:	
Development Rises Upper Boundary Ore		MINE SUPT.:	
		G. MINING SUPT.:	
		SENIOR SURV'R.:	
		SENIOR GEOLOGIST:	
		SURVEYOR:	
PRELIMINARY	<input checked="" type="checkbox"/>	FINAL	