



27 JUN 1981

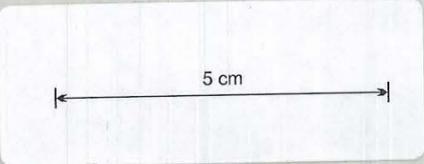

0374_4010

D3BH07-3009
C1 Lens, 3rd Lift.

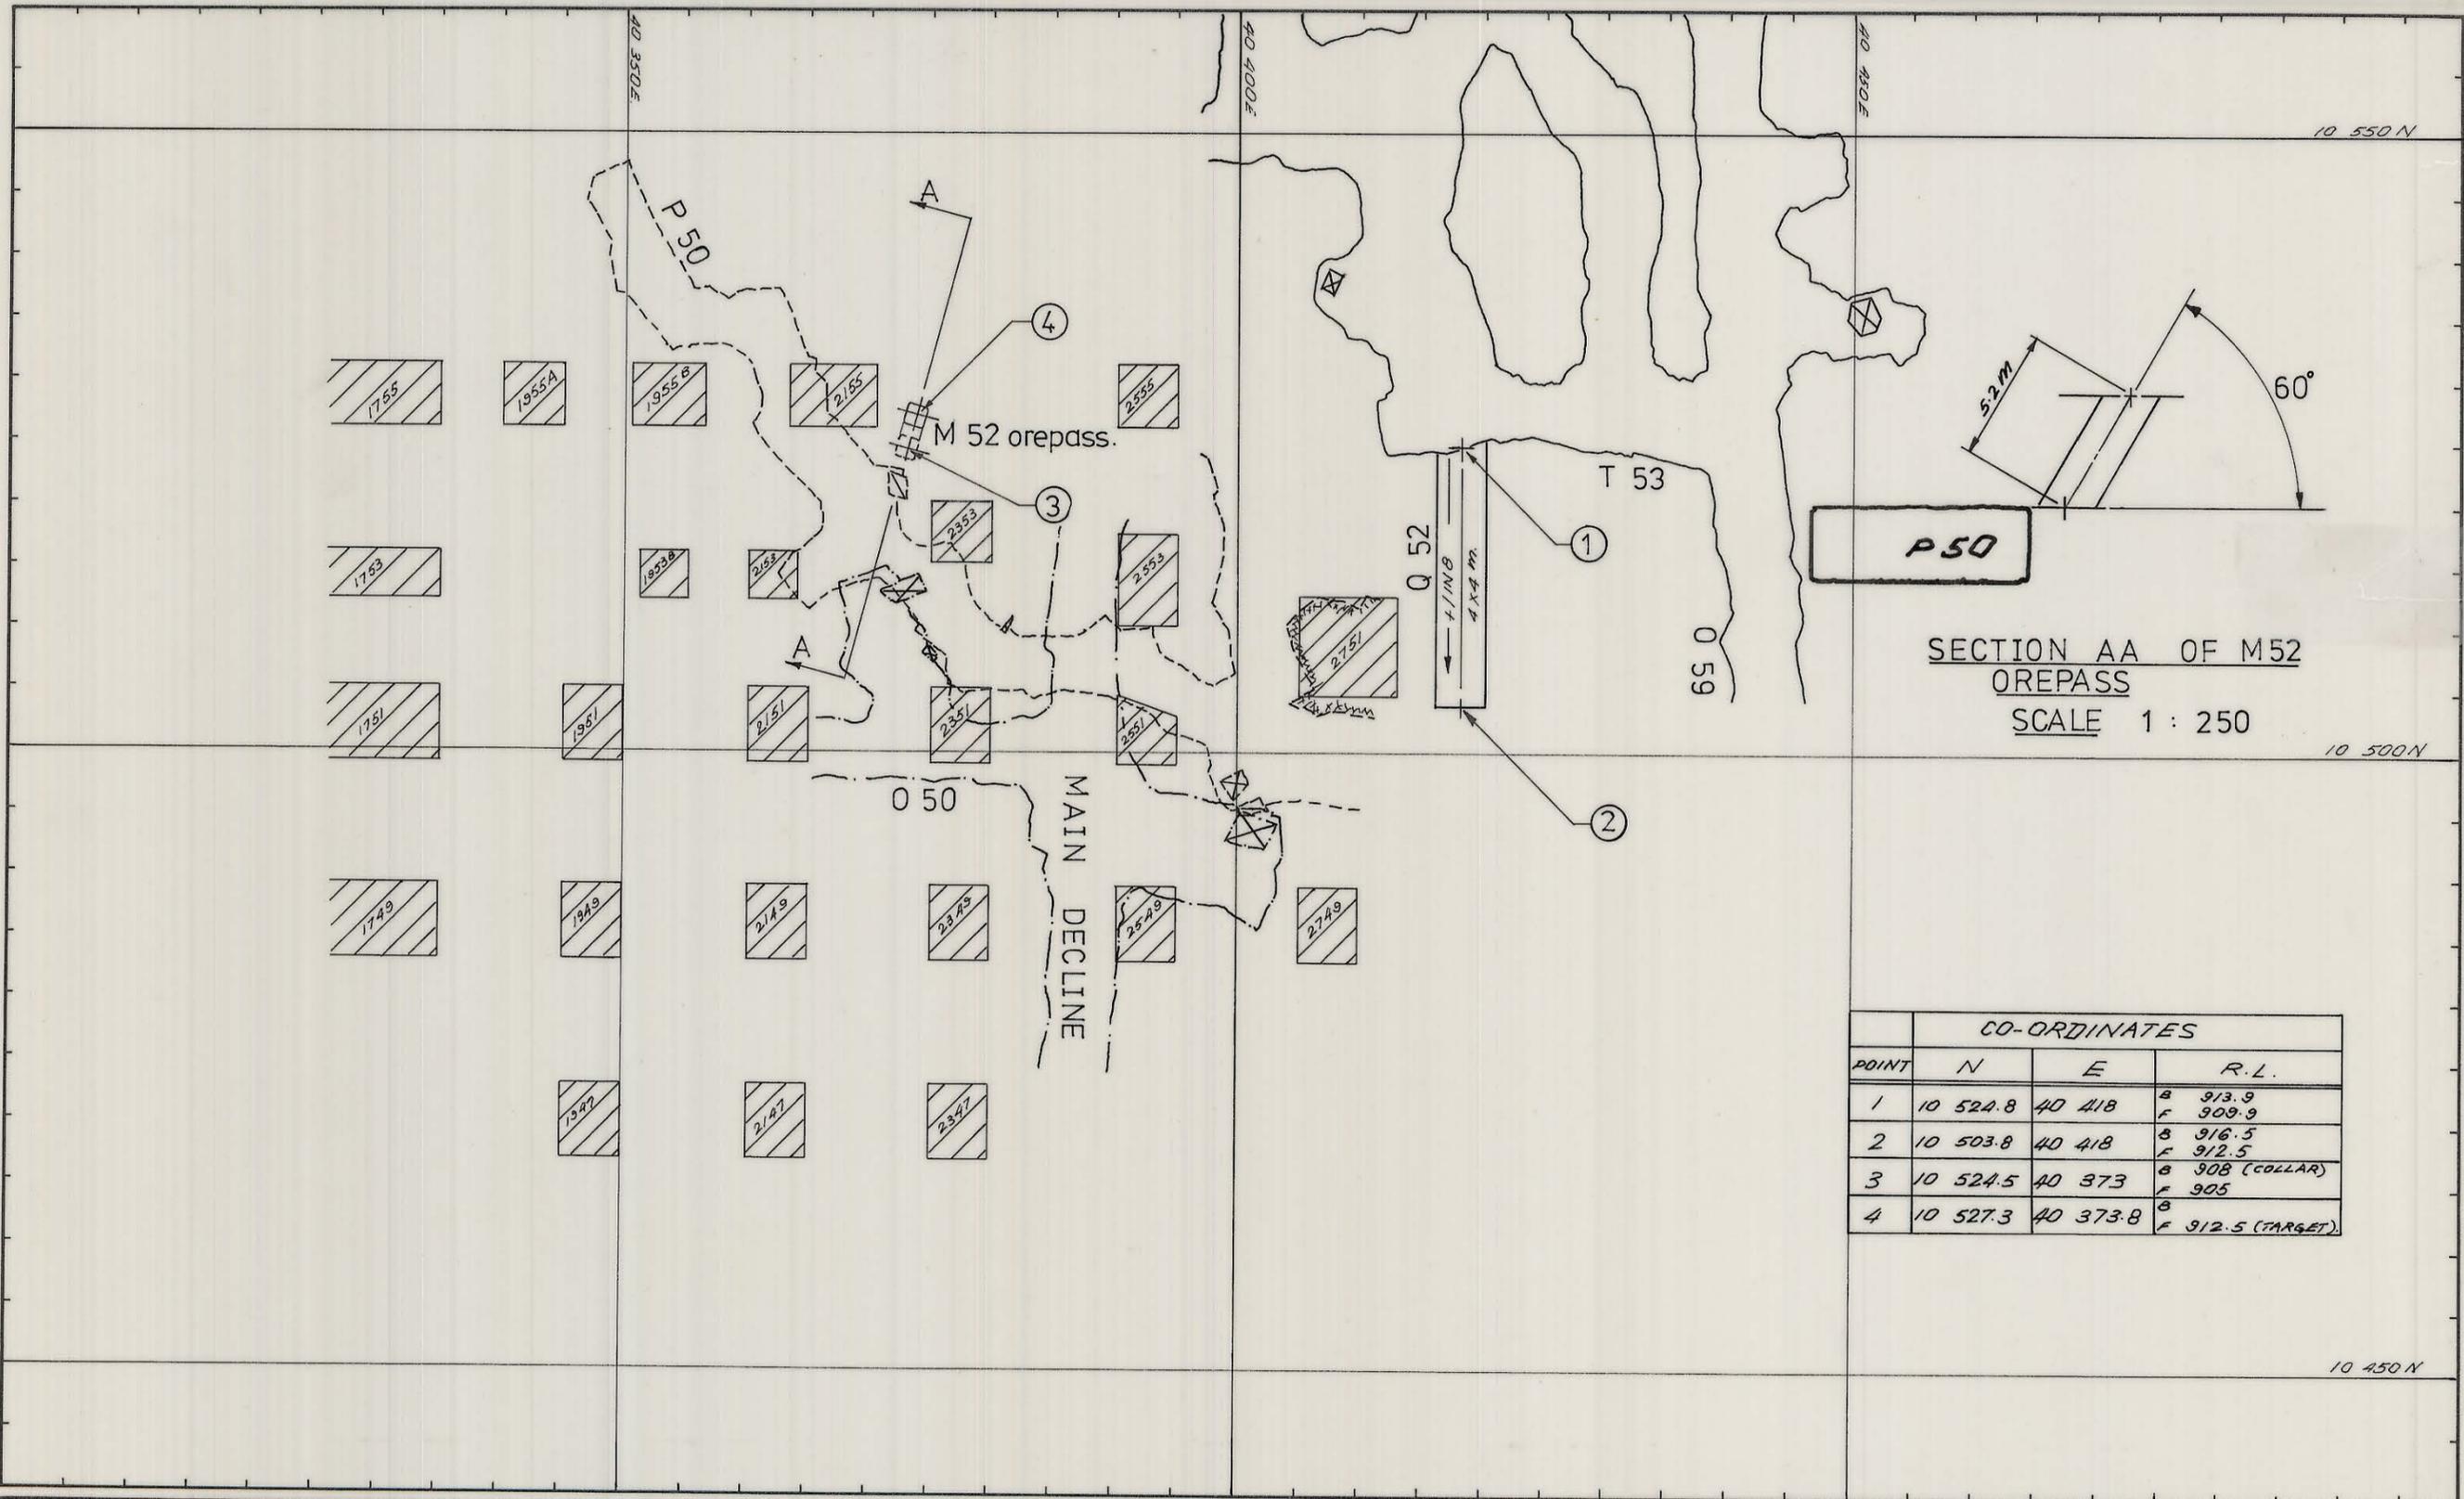

P50

SECTION AA OF M52
OREPASS
SCALE 1 : 250

CO-ORDINATES			
POINT	N	E	R.L.
1	10 524.8	40 418	B 913.9 F 909.9
2	10 503.8	40 418	B 916.5 F 912.5
3	10 524.5	40 373	B 908 (COLLAR) F 905
4	10 527.3	40 373.8	B F 912.5 (TARGET)

REF PLAN <i>DABH1A-1013, DABH1A-1014</i>	GEOLOGY		SCALE 1: 500	
	SURVEY			
	PLANNING	<i>P.B. 26-11-80.</i>	C1-LENS, 3RD LIFT 912.5 - 916 R.L.	
	ROCK MEC.			
	MINE SUPT.			
GENERAL MINING SUPT.		DRAWING NUMBER	03 BH07 - 3009	
T.S.S.				