


5 cm

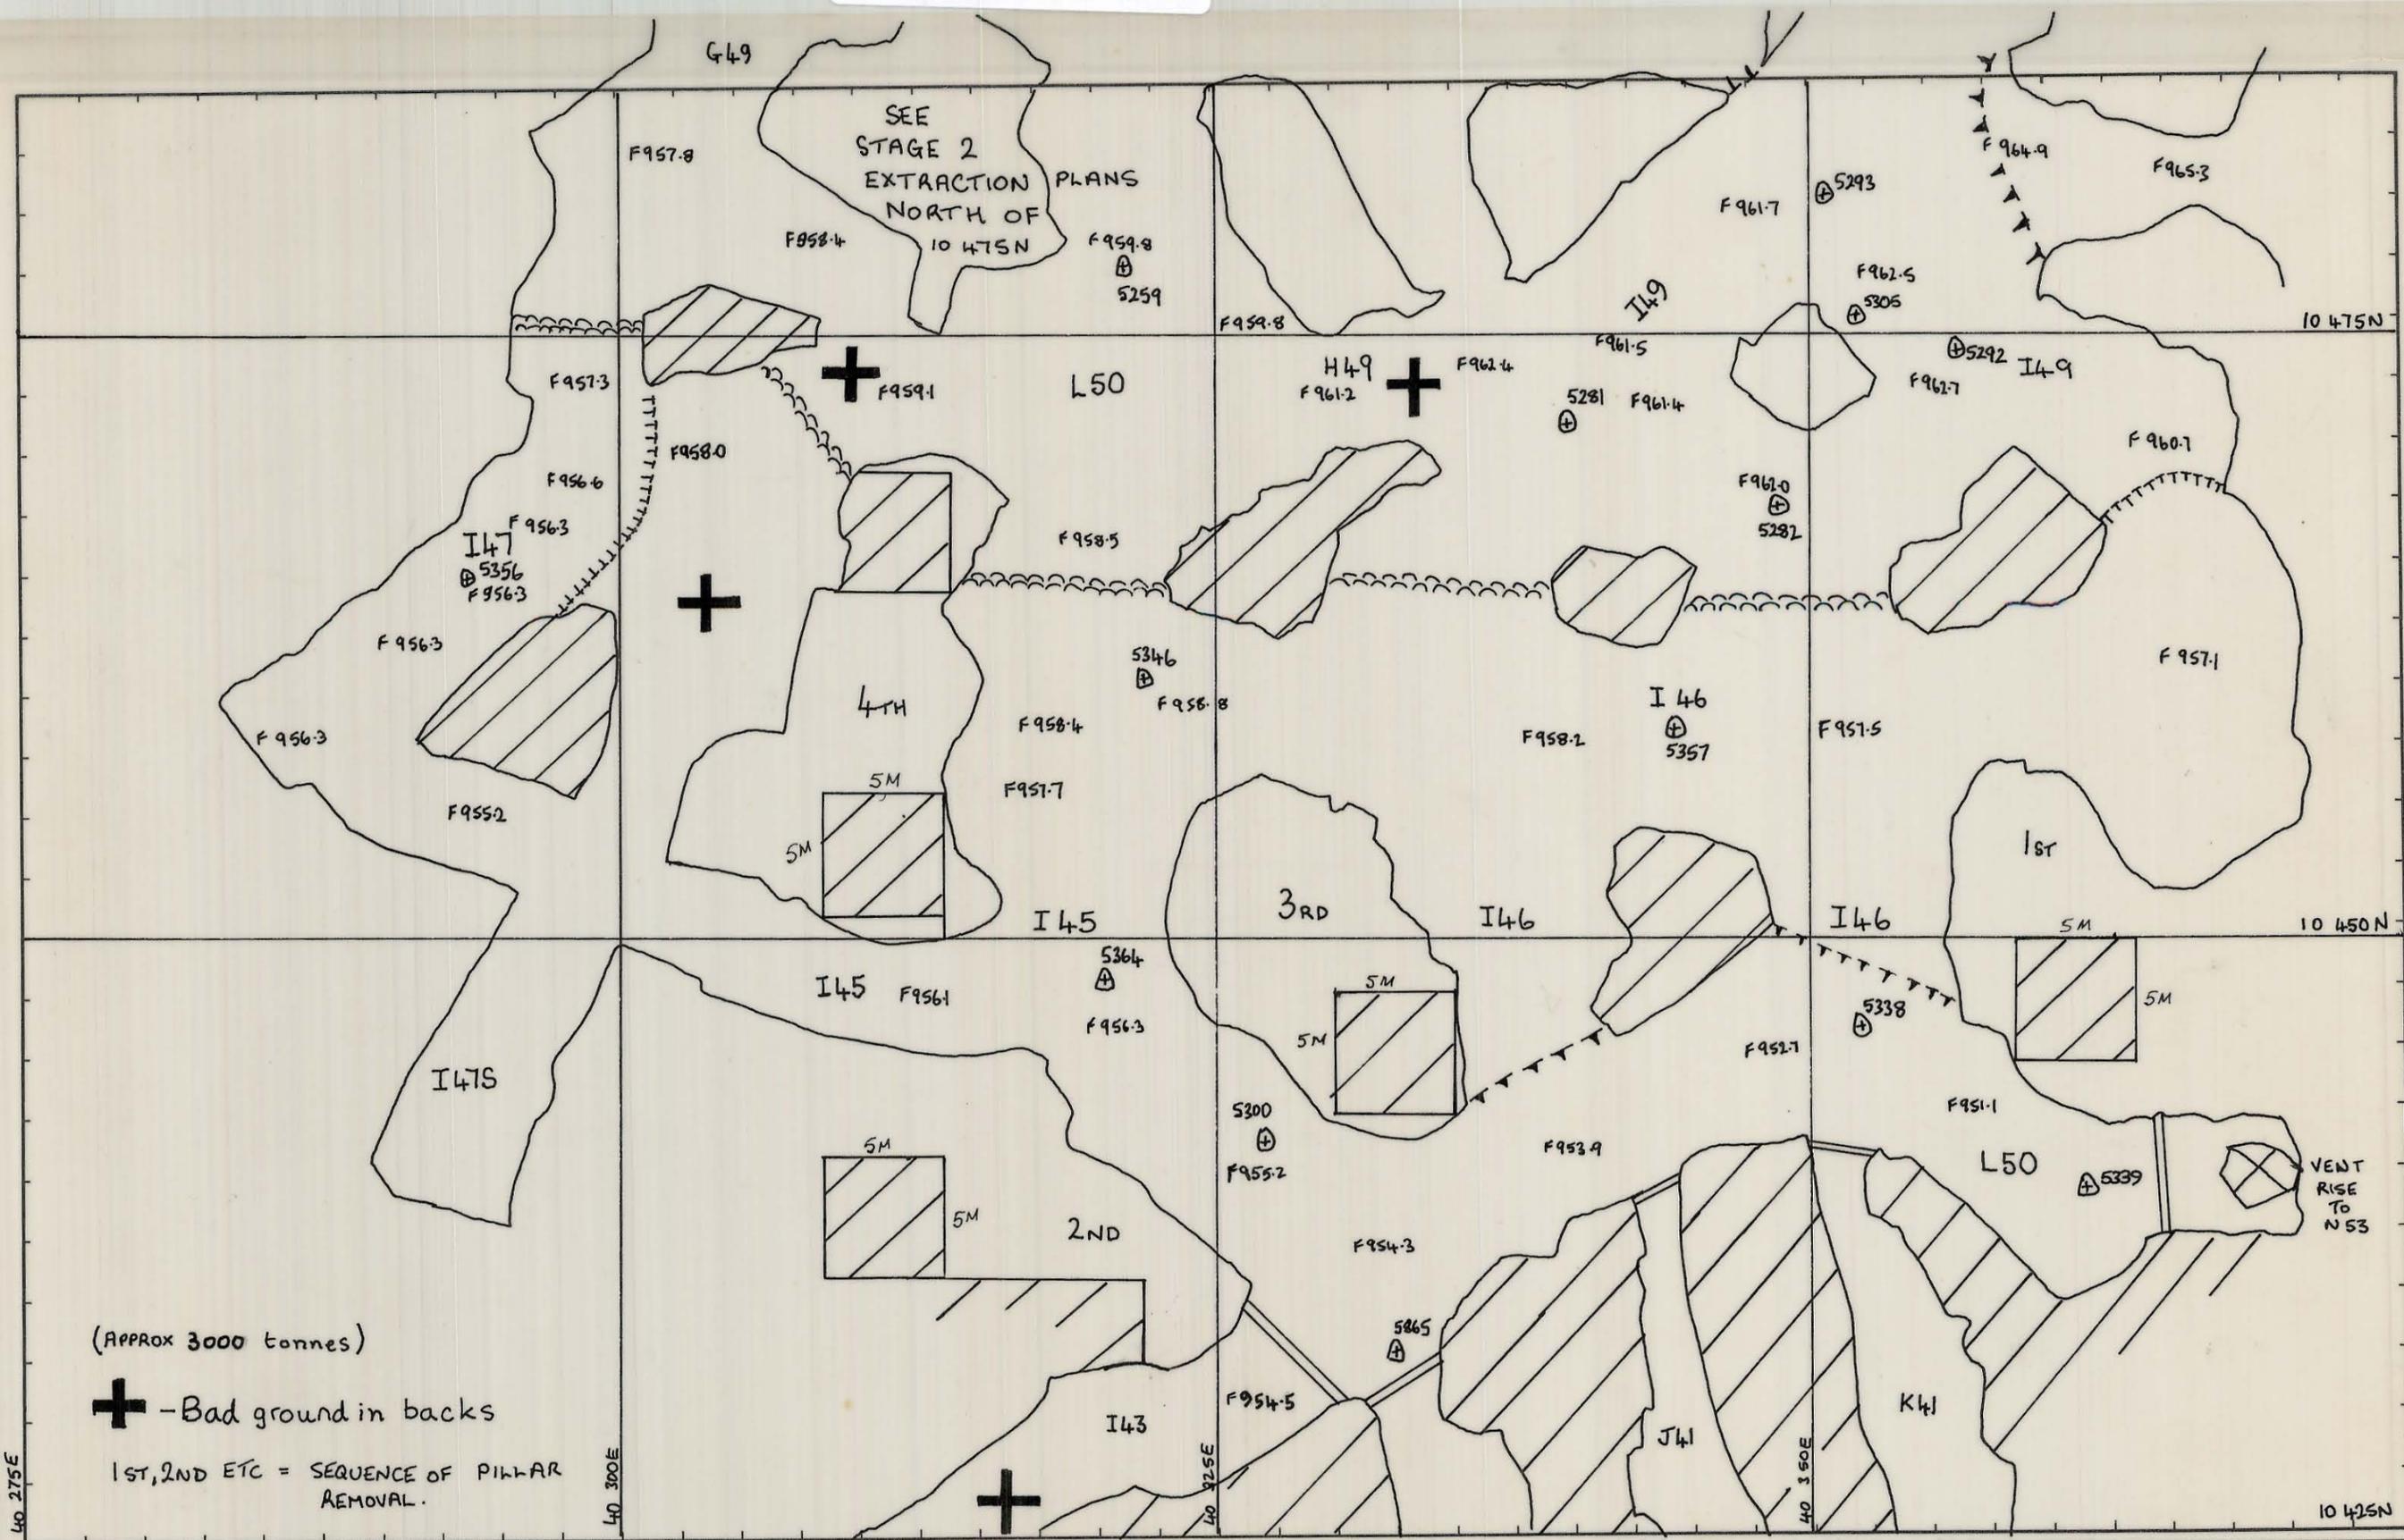

(APPROX 3000 tonnes)  
 + - Bad ground in backs  
 1ST, 2ND ETC = SEQUENCE OF PILLAR REMOVAL.

==== - Wooden barricades  
 ~~~~~ - Rockfill barricades  
 HATCHED AREAS NOT TO BE MINED\*

FOR SANDFILLING AT COMPLETION OF PILLAR REMOVAL, PRIOR TO MINING SECOND STAGE.

|          |                    |           |     |         |                                    |       |  |
|----------|--------------------|-----------|-----|---------|------------------------------------|-------|--|
| REF PLAN | 04 BH 13 - ISS 210 | GEOLOGY   | EJX | 11-3-82 | SCALE                              | 1:250 |  |
|          |                    | SURVEY    |     |         |                                    |       |  |
|          |                    | PLANNING  | AD7 | 15-2-82 | BOLD HEAD                          |       |  |
|          |                    | ROCK MEC. | dw  | 18-2-82 | B LENS PILLAR RECOVERY (STAGE ONE) |       |  |
|          |                    | Min Sup   |     |         | DRAWING NUMBER                     |       |  |
|          |                    | GMS       |     |         | 03 BH 07 - 3014                    |       |  |
|          |                    | T.S.S.    |     |         |                                    |       |  |

\* - FURTHER GROUND MAY BE TAKEN DEPENDING ON GRADE & GROUND CONDITIONS AFTER 1ST STAGE OF PILLAR REMOVAL.