


27 JUN 1981

03 BH 07 4001

0374\_4018

5 cm

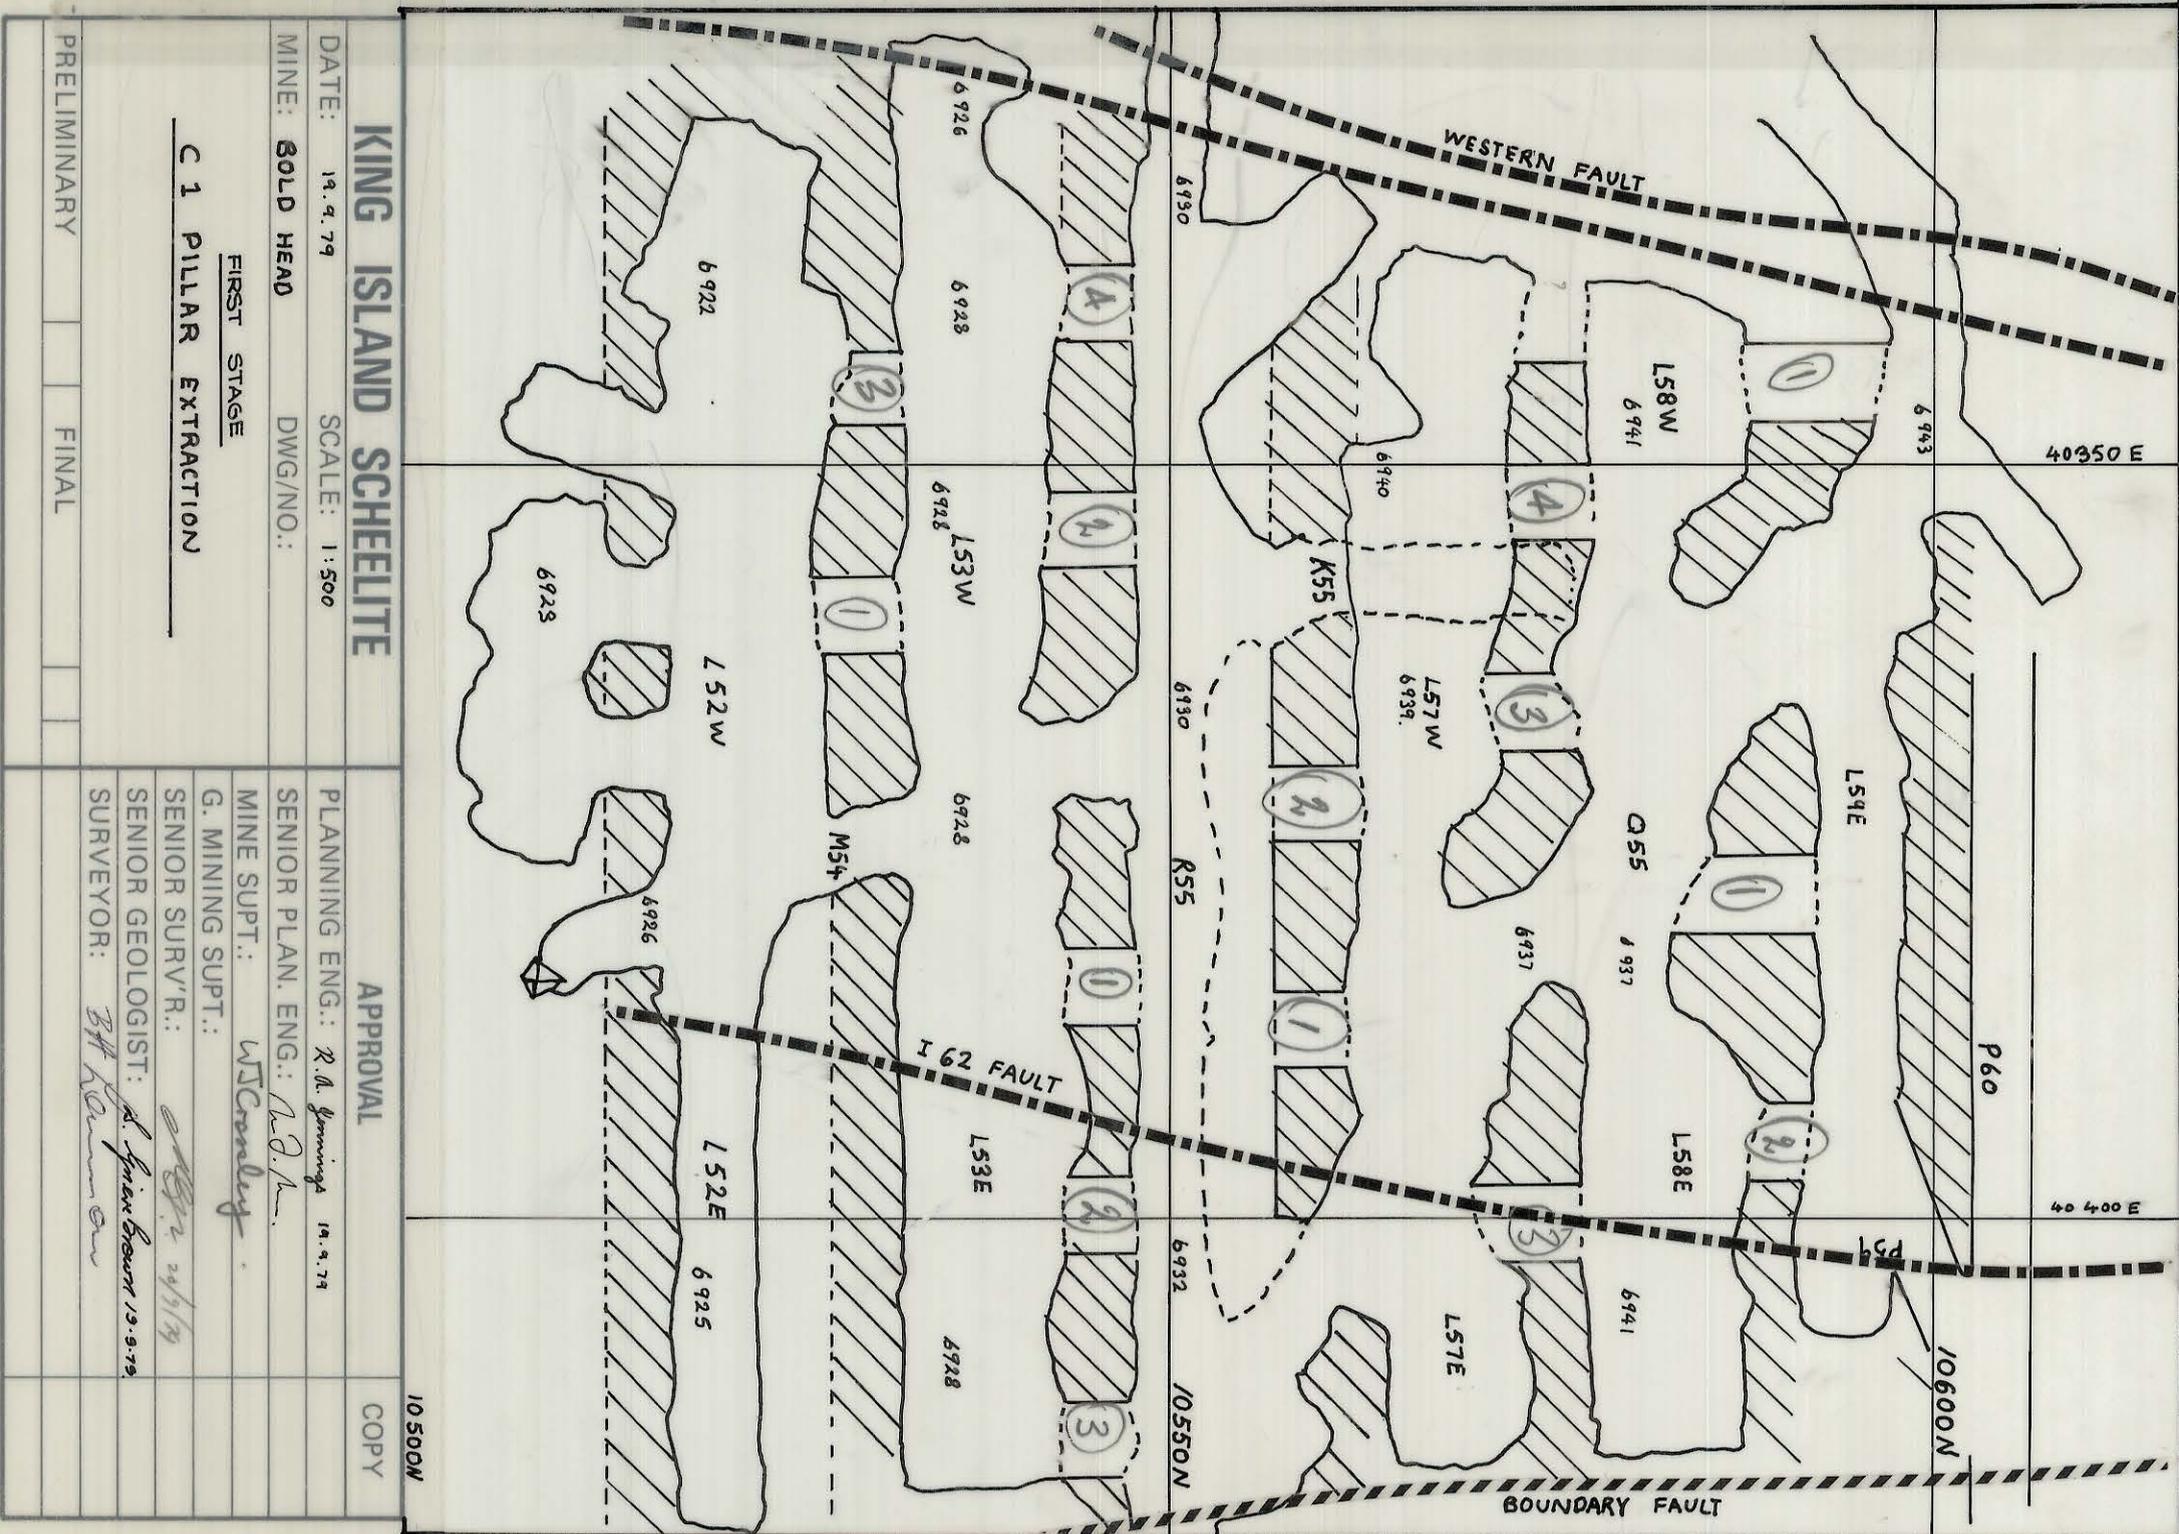

**KING ISLAND SCHEELITE**

DATE: 19.9.79

SCALE: 1:500

MINE: **BOLD HEAD**

DWG/NO.:

FIRST STAGE

**C 1 PILLAR EXTRACTION**

**APPROVAL**

PLANNING ENG.: R.A. Jennings 19.9.79

SENIOR PLAN. ENG.: R.A. Jennings

MINE SPT.: W. Scudley

G. MINING SPT.:

SENIOR SURV'R.: [Signature] 24/5/79

SENIOR GEOLOGIST: A. Fairbairn 19.9.79

SURVEYOR: B.H. Norman

COPY

10500N

PRELIMINARY

FINAL