


0374_4022

03 BH 07-3008
C1 Lens, 2nd Lift

5 cm

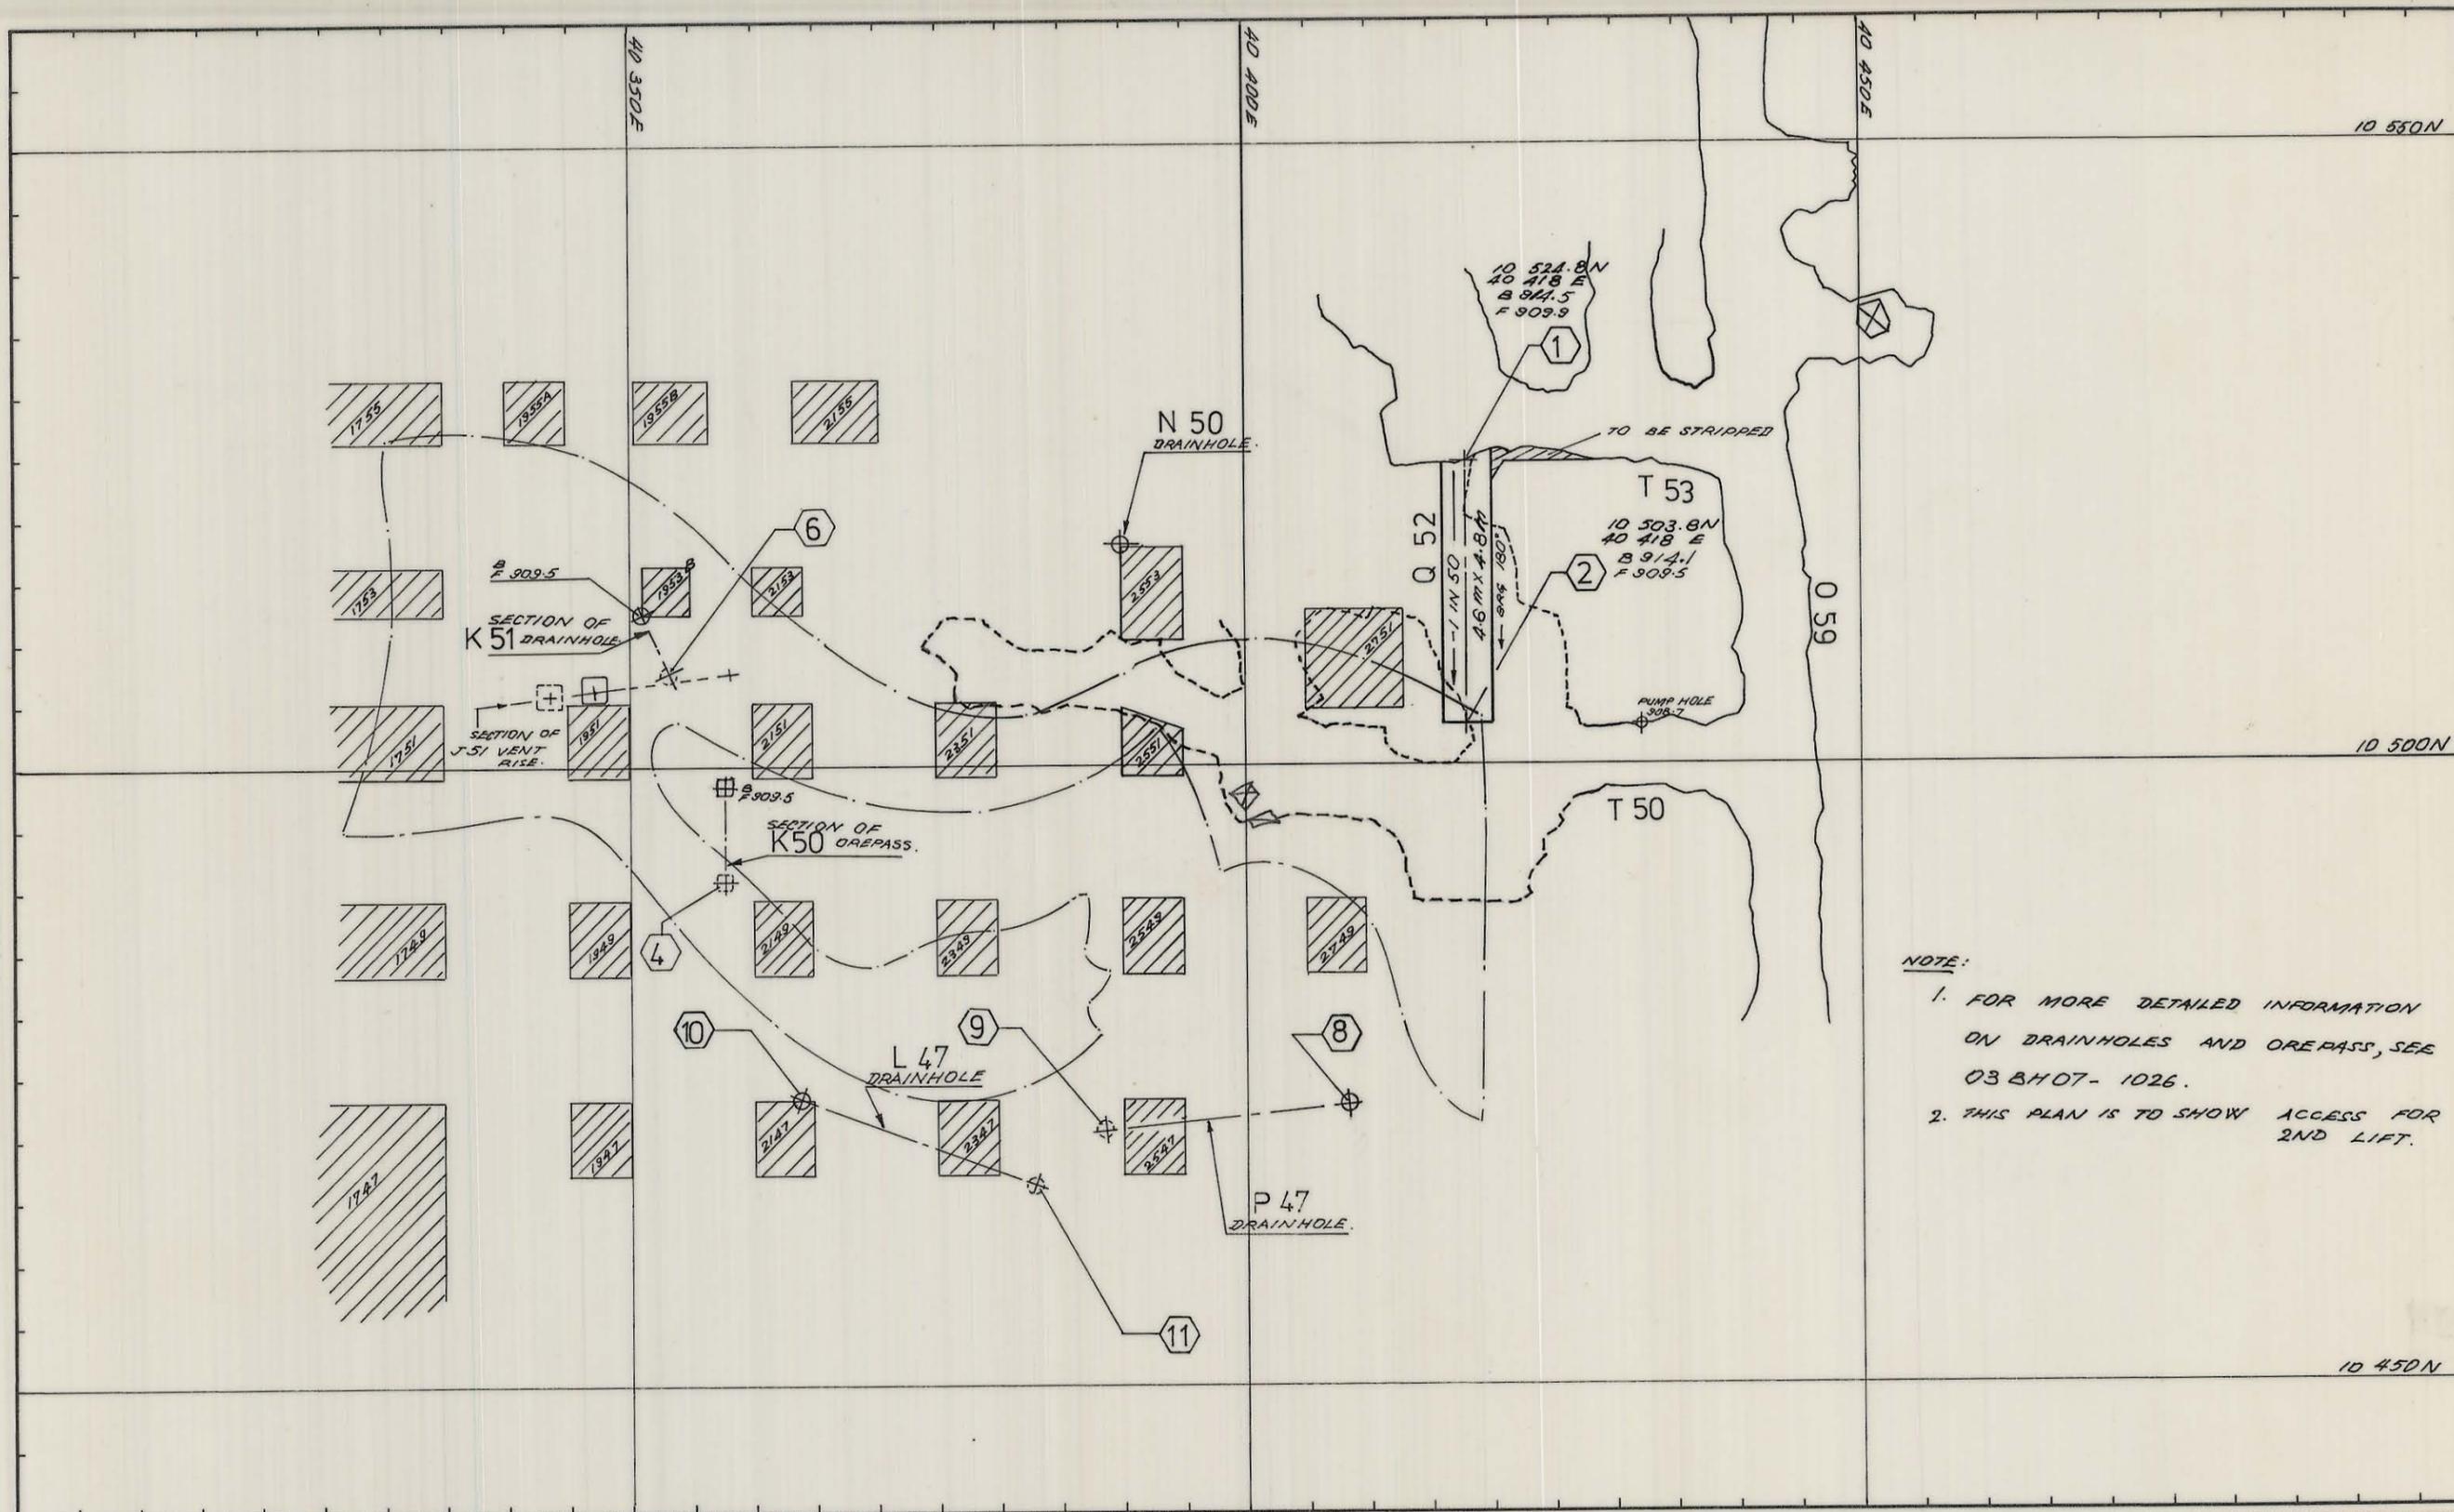

NOTE:

- FOR MORE DETAILED INFORMATION ON DRAINHOLES AND OREPASS, SEE 03 BH 07- 1026.
- THIS PLAN IS TO SHOW ACCESS FOR 2ND LIFT.

REF PLAN 04BH14-1013		GEOLOGY	SCALE 1:500					
P.B 2-9-81		SURVEY						
<table border="1"> <tr> <td>GENERAL MINING SUPT.</td> <td></td> </tr> <tr> <td>MINE SUPT.</td> <td></td> </tr> </table>		GENERAL MINING SUPT.		MINE SUPT.		PLANNING P.B. 5-7-80	C 1 LENS, 2 ND LIFT 909.5 - 913 R.L.	
		GENERAL MINING SUPT.						
MINE SUPT.								
ROCK MEC.								
		GRADE CON.	DRAWING NUMBER 03BH07-3008					
		DRAFTING						
		T.S.S.						