


0374_4055

5 cm

03B#07 4006

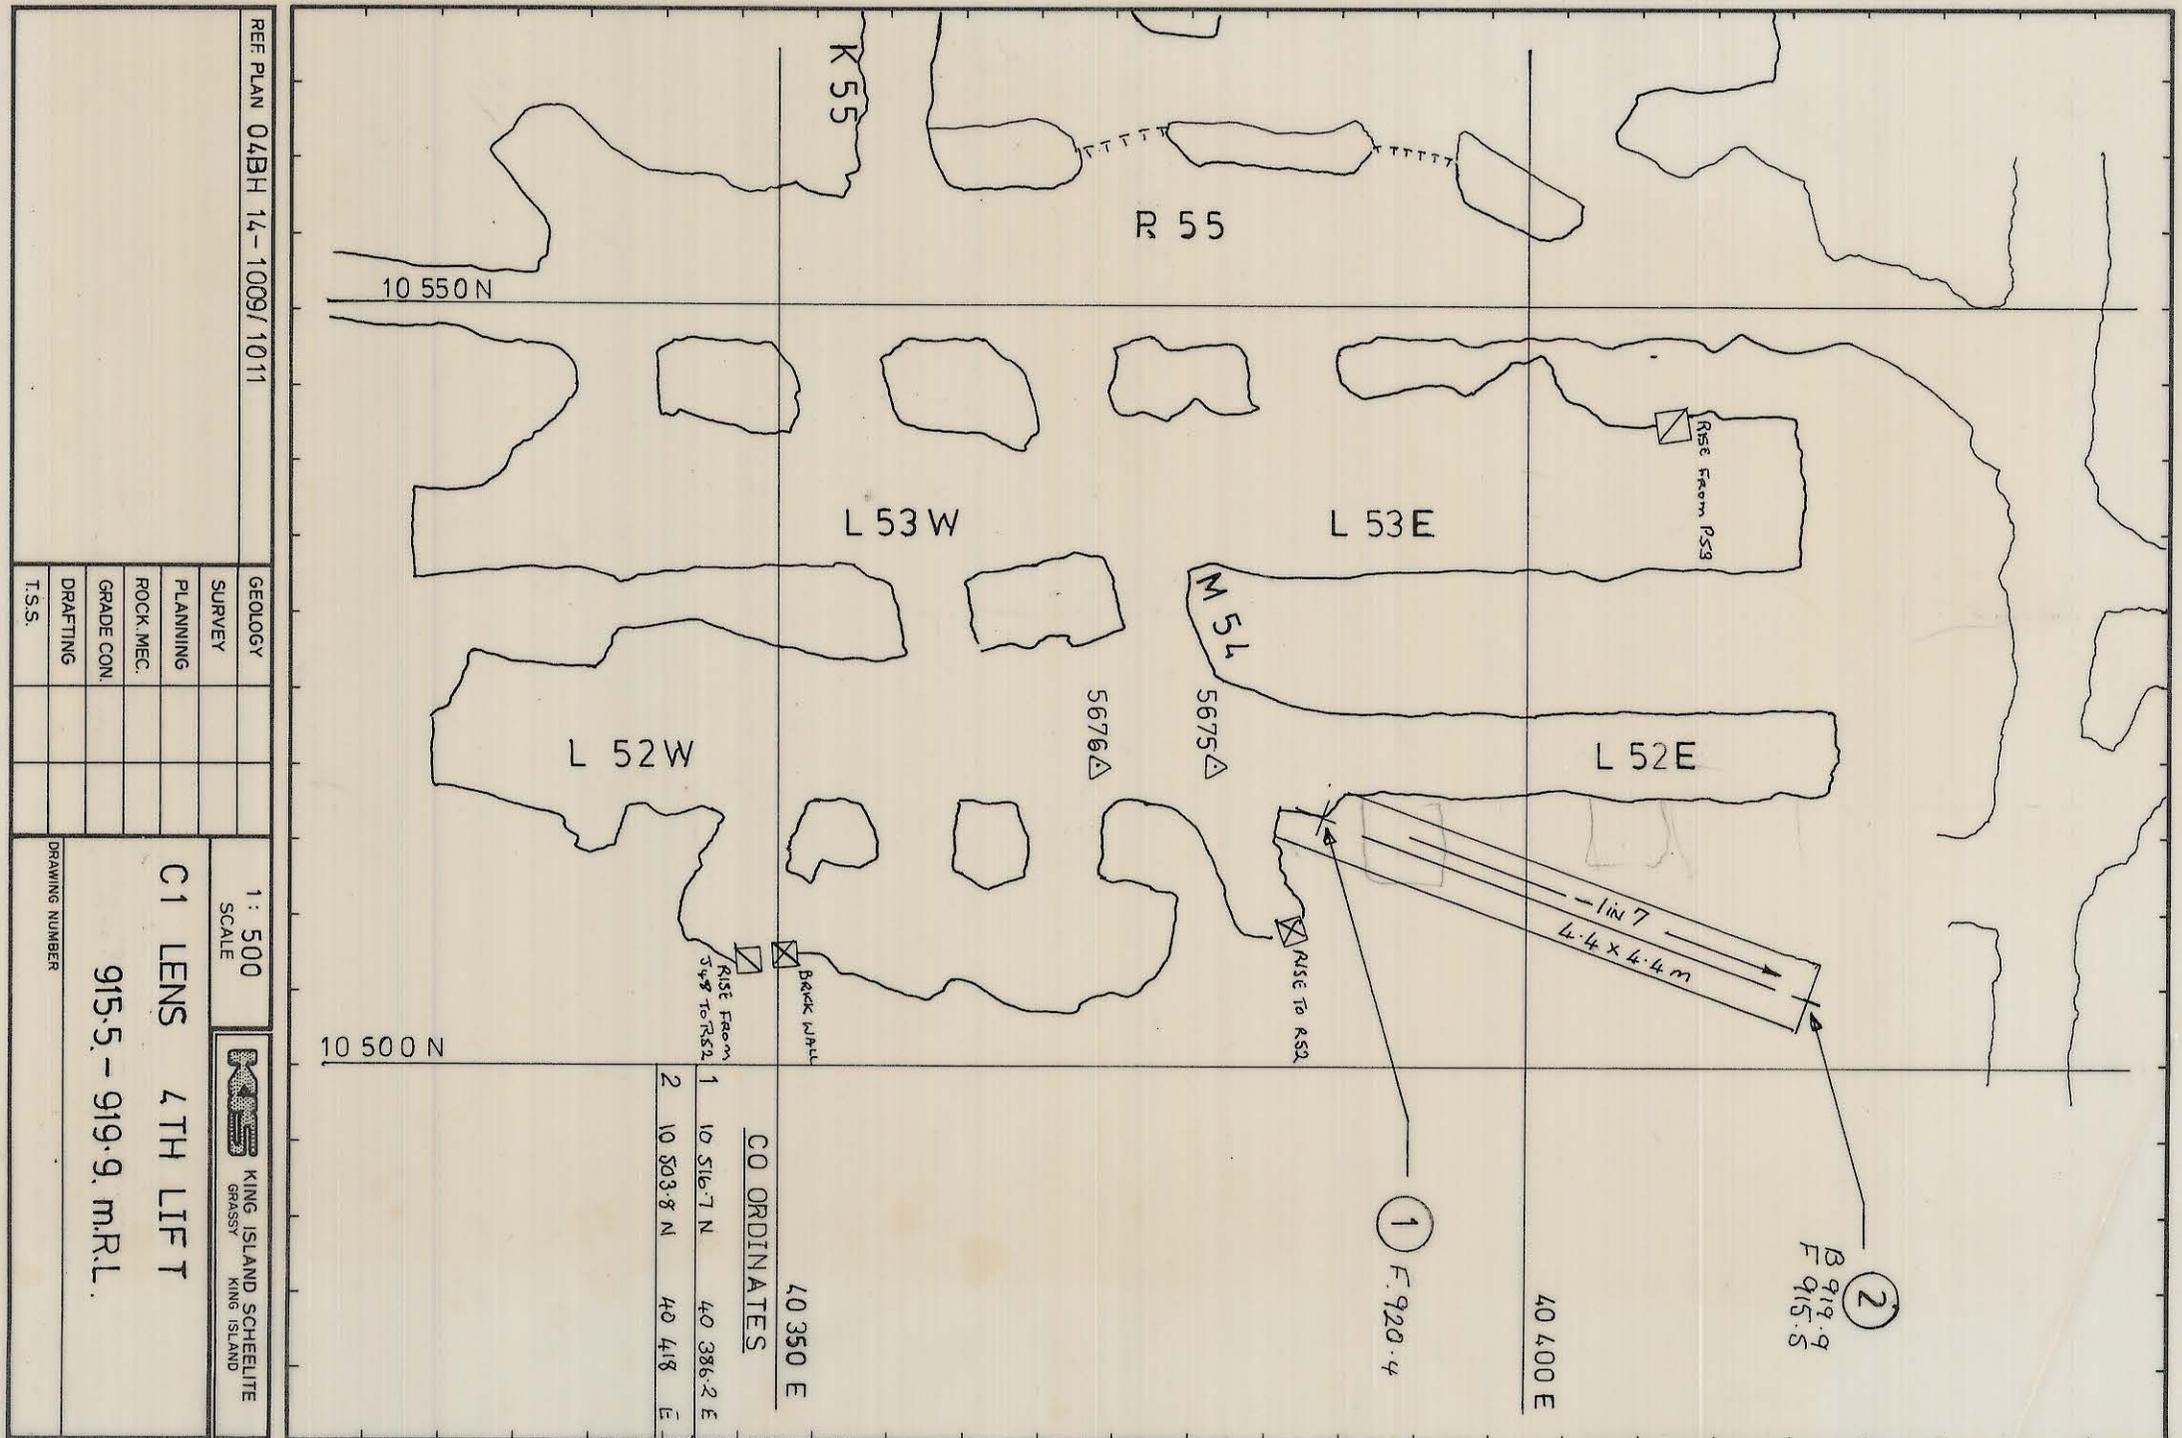

REF PLAN 04BH 14-1009/1011

GEOLOGY

SURVEY

PLANNING

ROCK. MEC.

GRADE CON.

DRAFTING

T.S.S.

1 : 500
SCALE

MS KING ISLAND SHELUTE
GRASSY KING ISLAND

C1 LENS 4TH LIFT

915.5 - 919.9, M.R.L.

DRAWING NUMBER

CO ORDINATES

1	10 516.7 N	40 386.2 E
2	10 503.8 N	40 418 E

40 350 E

10 500 N

40 400 E

B 919.9
F 915.5

① F. 920.4

②

1 in 7
4.4 x 4.4 m

Rise From P53

Rise To R52

Back Wall

Rise From 348 To R52

R 55

K 55

10 550 N

L 53W

L 53E

L 52W

L 52E

M 5L

5676 Δ

5675 Δ