


03BH07-4005

0374_4059

5 cm

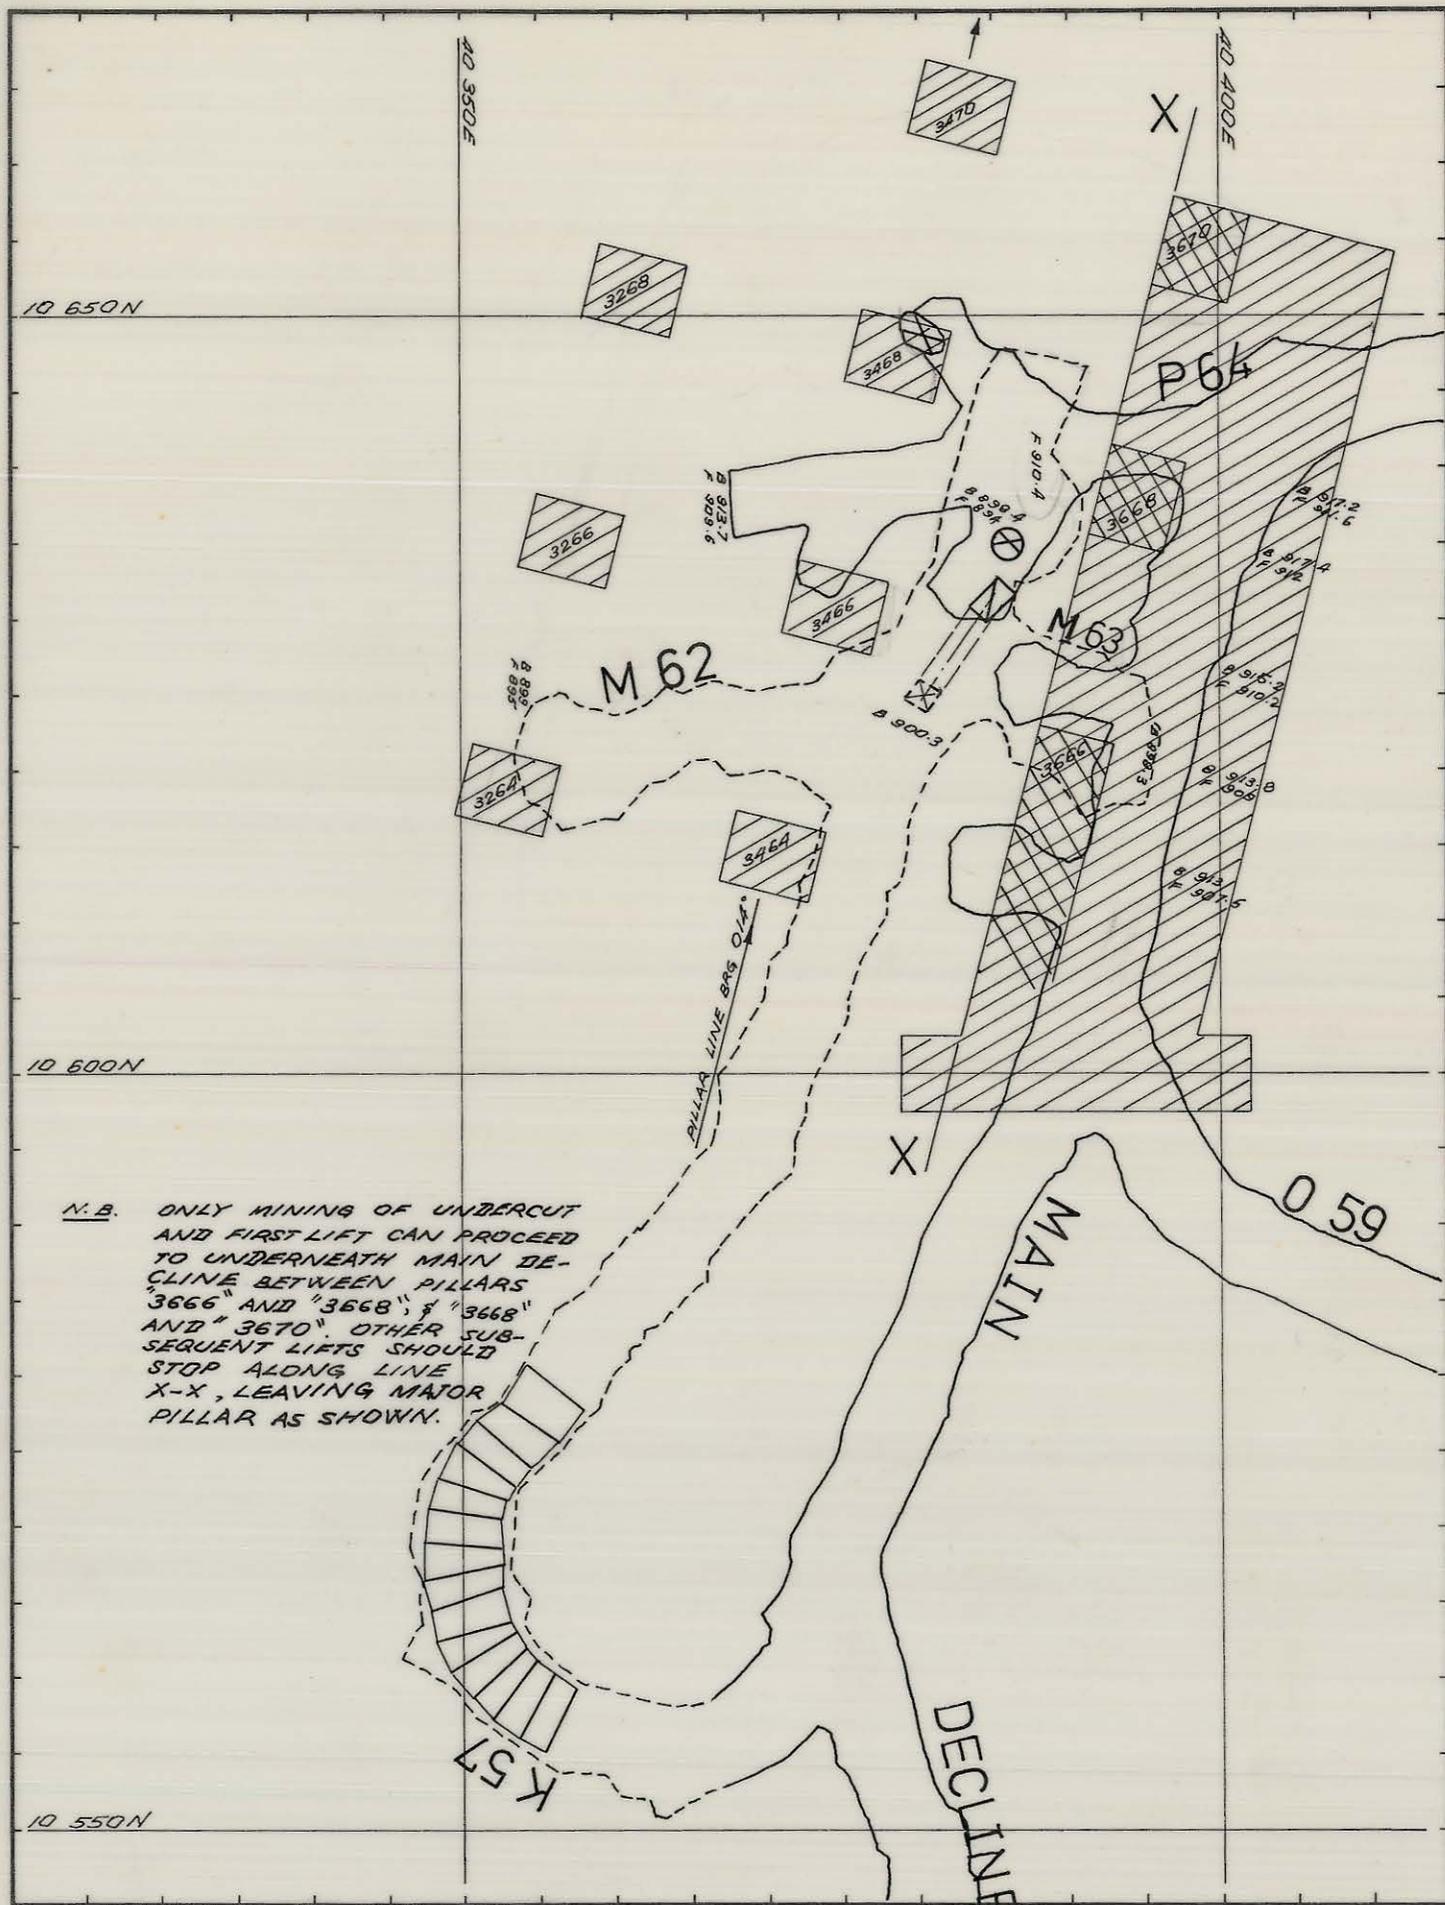

N.B. ONLY MINING OF UNDERCUT AND FIRST LIFT CAN PROCEED TO UNDERNEATH MAIN DECLINE BETWEEN PILLARS "3666" AND "3668", & "3668" AND "3670". OTHER SUBSEQUENT LIFTS SHOULD STOP ALONG LINE X-X, LEAVING MAJOR PILLAR AS SHOWN.

REF PLAN	DABH14-1013/1014.	GEOLOGY		1: 500	KIS KING ISLAND SCHEELITE GRASSY KING ISLAND
		SURVEY		SCALE	
		PLANNING	A. Boumendak, 7/5/81.	BOLD HEAD MINE	
		ROCK.MEC.		D LENS STOPING	
		MINE SUPT.		DRAWING NUMBER	03BH07-4005
		G.M.S.			
		T.S.S.			