
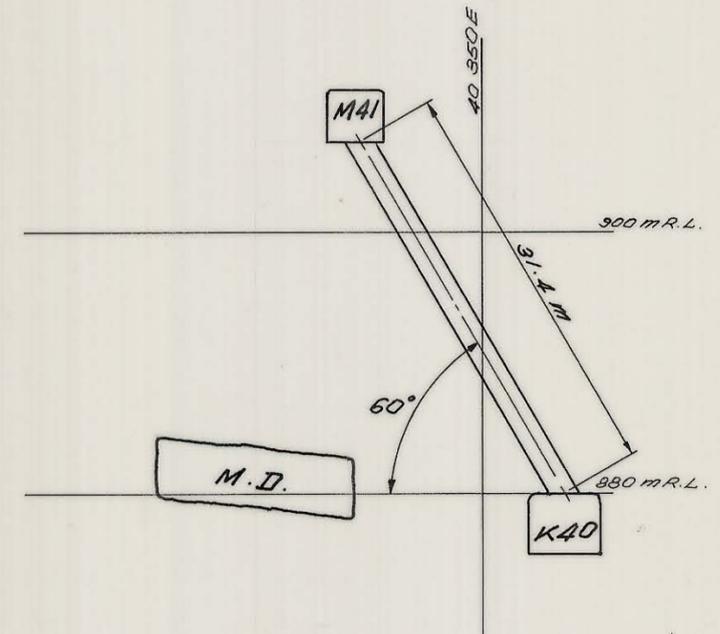


5 cm

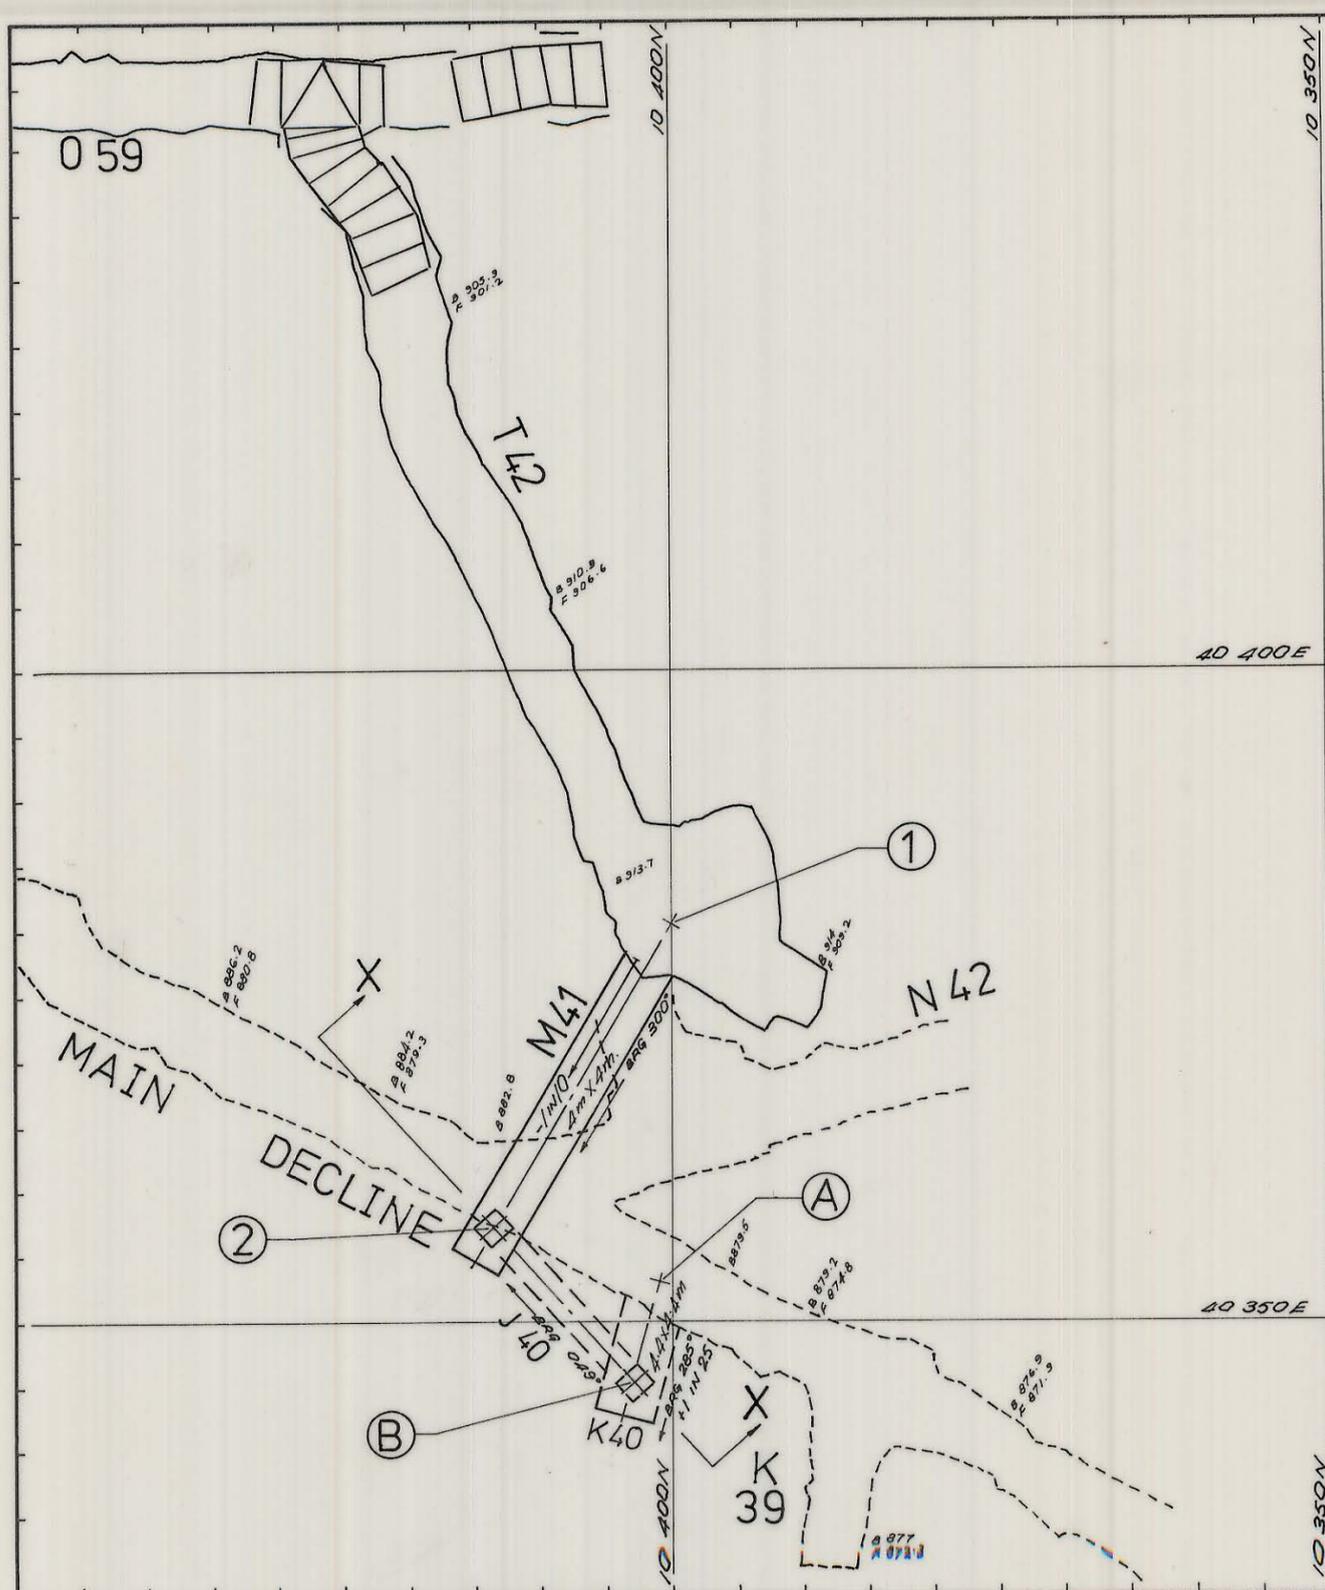

SECTION XX, SHOWING J40 MANWAY RISE

N.B. CROSS-SECTION OF RISE IS TO BE 2M X 2M.

CO-ORDINATES			
POINT	N	E	R.L.
1	10 400.0	40 380.7	B 913.7 E 909
2	10 413.5	40 357.3	B 911 E 907 TARGET
A	10 400.9	40 352.9	B 880 E 875.4
B	10 403.0	40 345.2	B 880 COLLAR E 875.6

REF PLAN 04BH14-1013/1014

GEOLOGY	
SURVEY	
PLANNING	P. MUNDAY 3-6-81
ROCK MEC.	
MINE SUPT.	
G.M.S.	
T.S.S.	

SCALE 1:500

KIS KING ISLAND SCHEELITE GRASSY KING ISLAND

BOLD HEAD MINE
EMERGENCY MANWAY EXTENSION

DRAWING NUMBER 03BH12-3001