
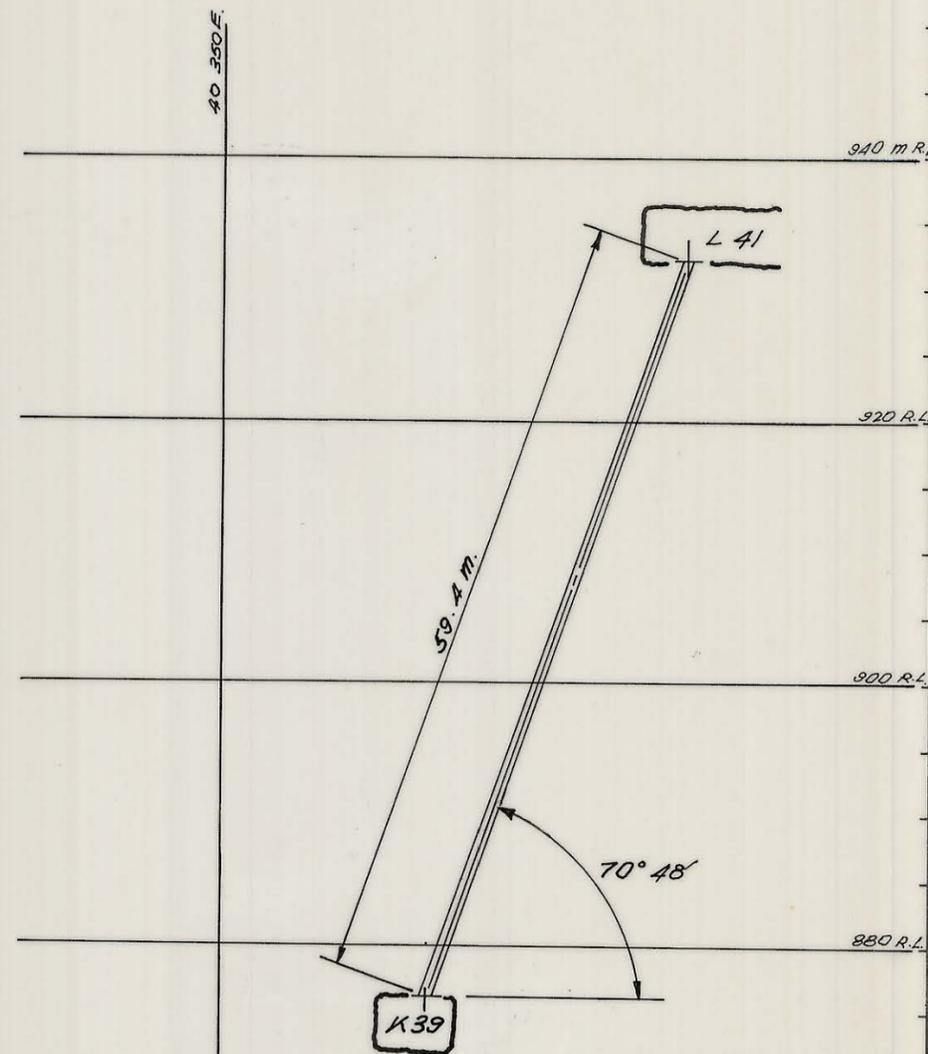


27 JUN 1981

0374_4104

03BH08-3003

5 cm

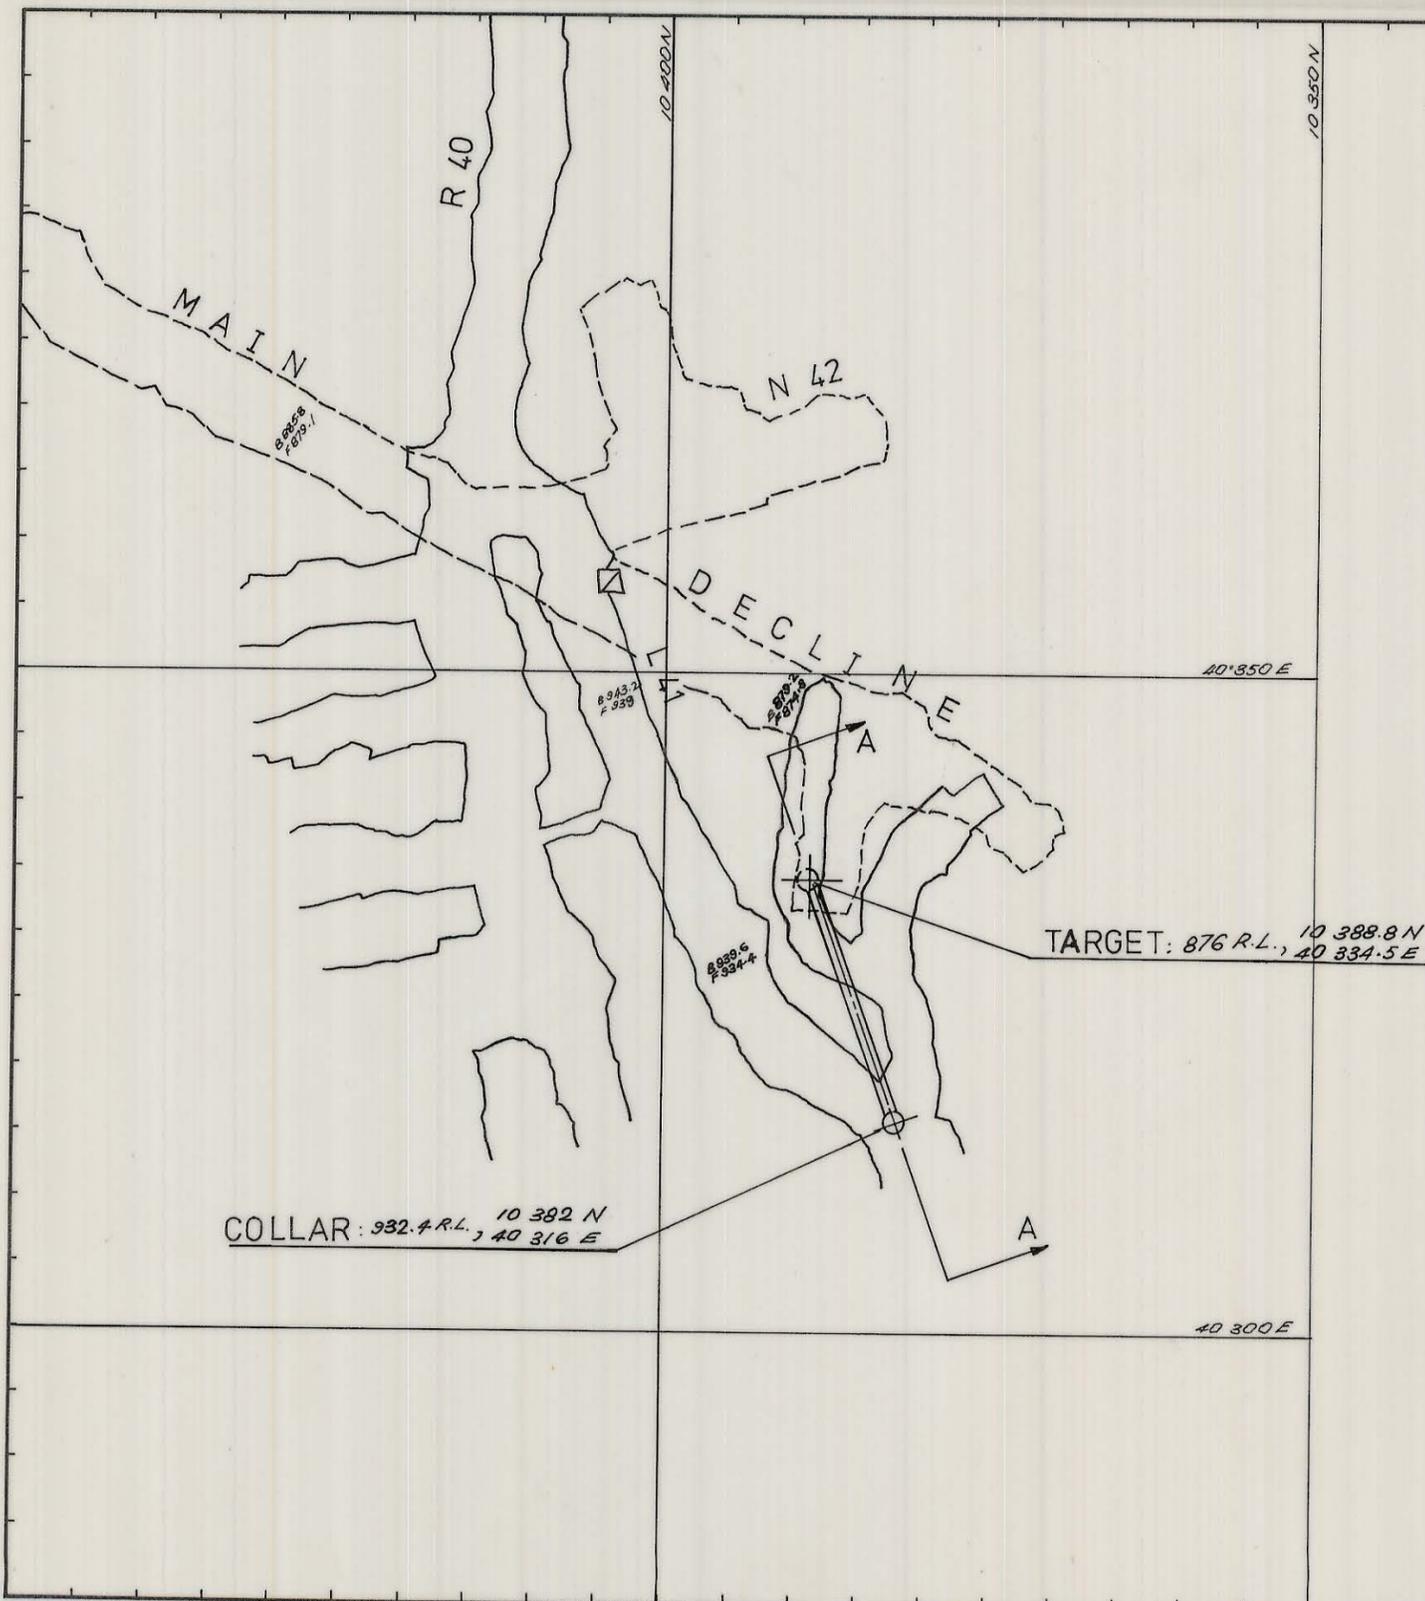

SECTION A-A OF G 38
DRAINHOLE

REVISIONS	INITIALS	DATE	REF PLAN	GEOLOGY	SURVEY	PLANNING	ROCK MEC.	MINE Supt.	GENERAL MINING Supt.	T.S.S.	SCALE	DRAWING NUMBER
1	P.B.	28-11-80	03BH15-1004	Terry Potter: 10 Nov 80	Blz 28/11/80	P.B. 3/10-80	W 6.11.80	WSC 28.11.80		agc 18/11/80	1: 500	03BH08 - 3003

KS KING ISLAND SCHEELITE GRASSY KING ISLAND

BOLD HEAD MINE
G 38 - DRAINHOLE