


5 cm

03 BH03 2002

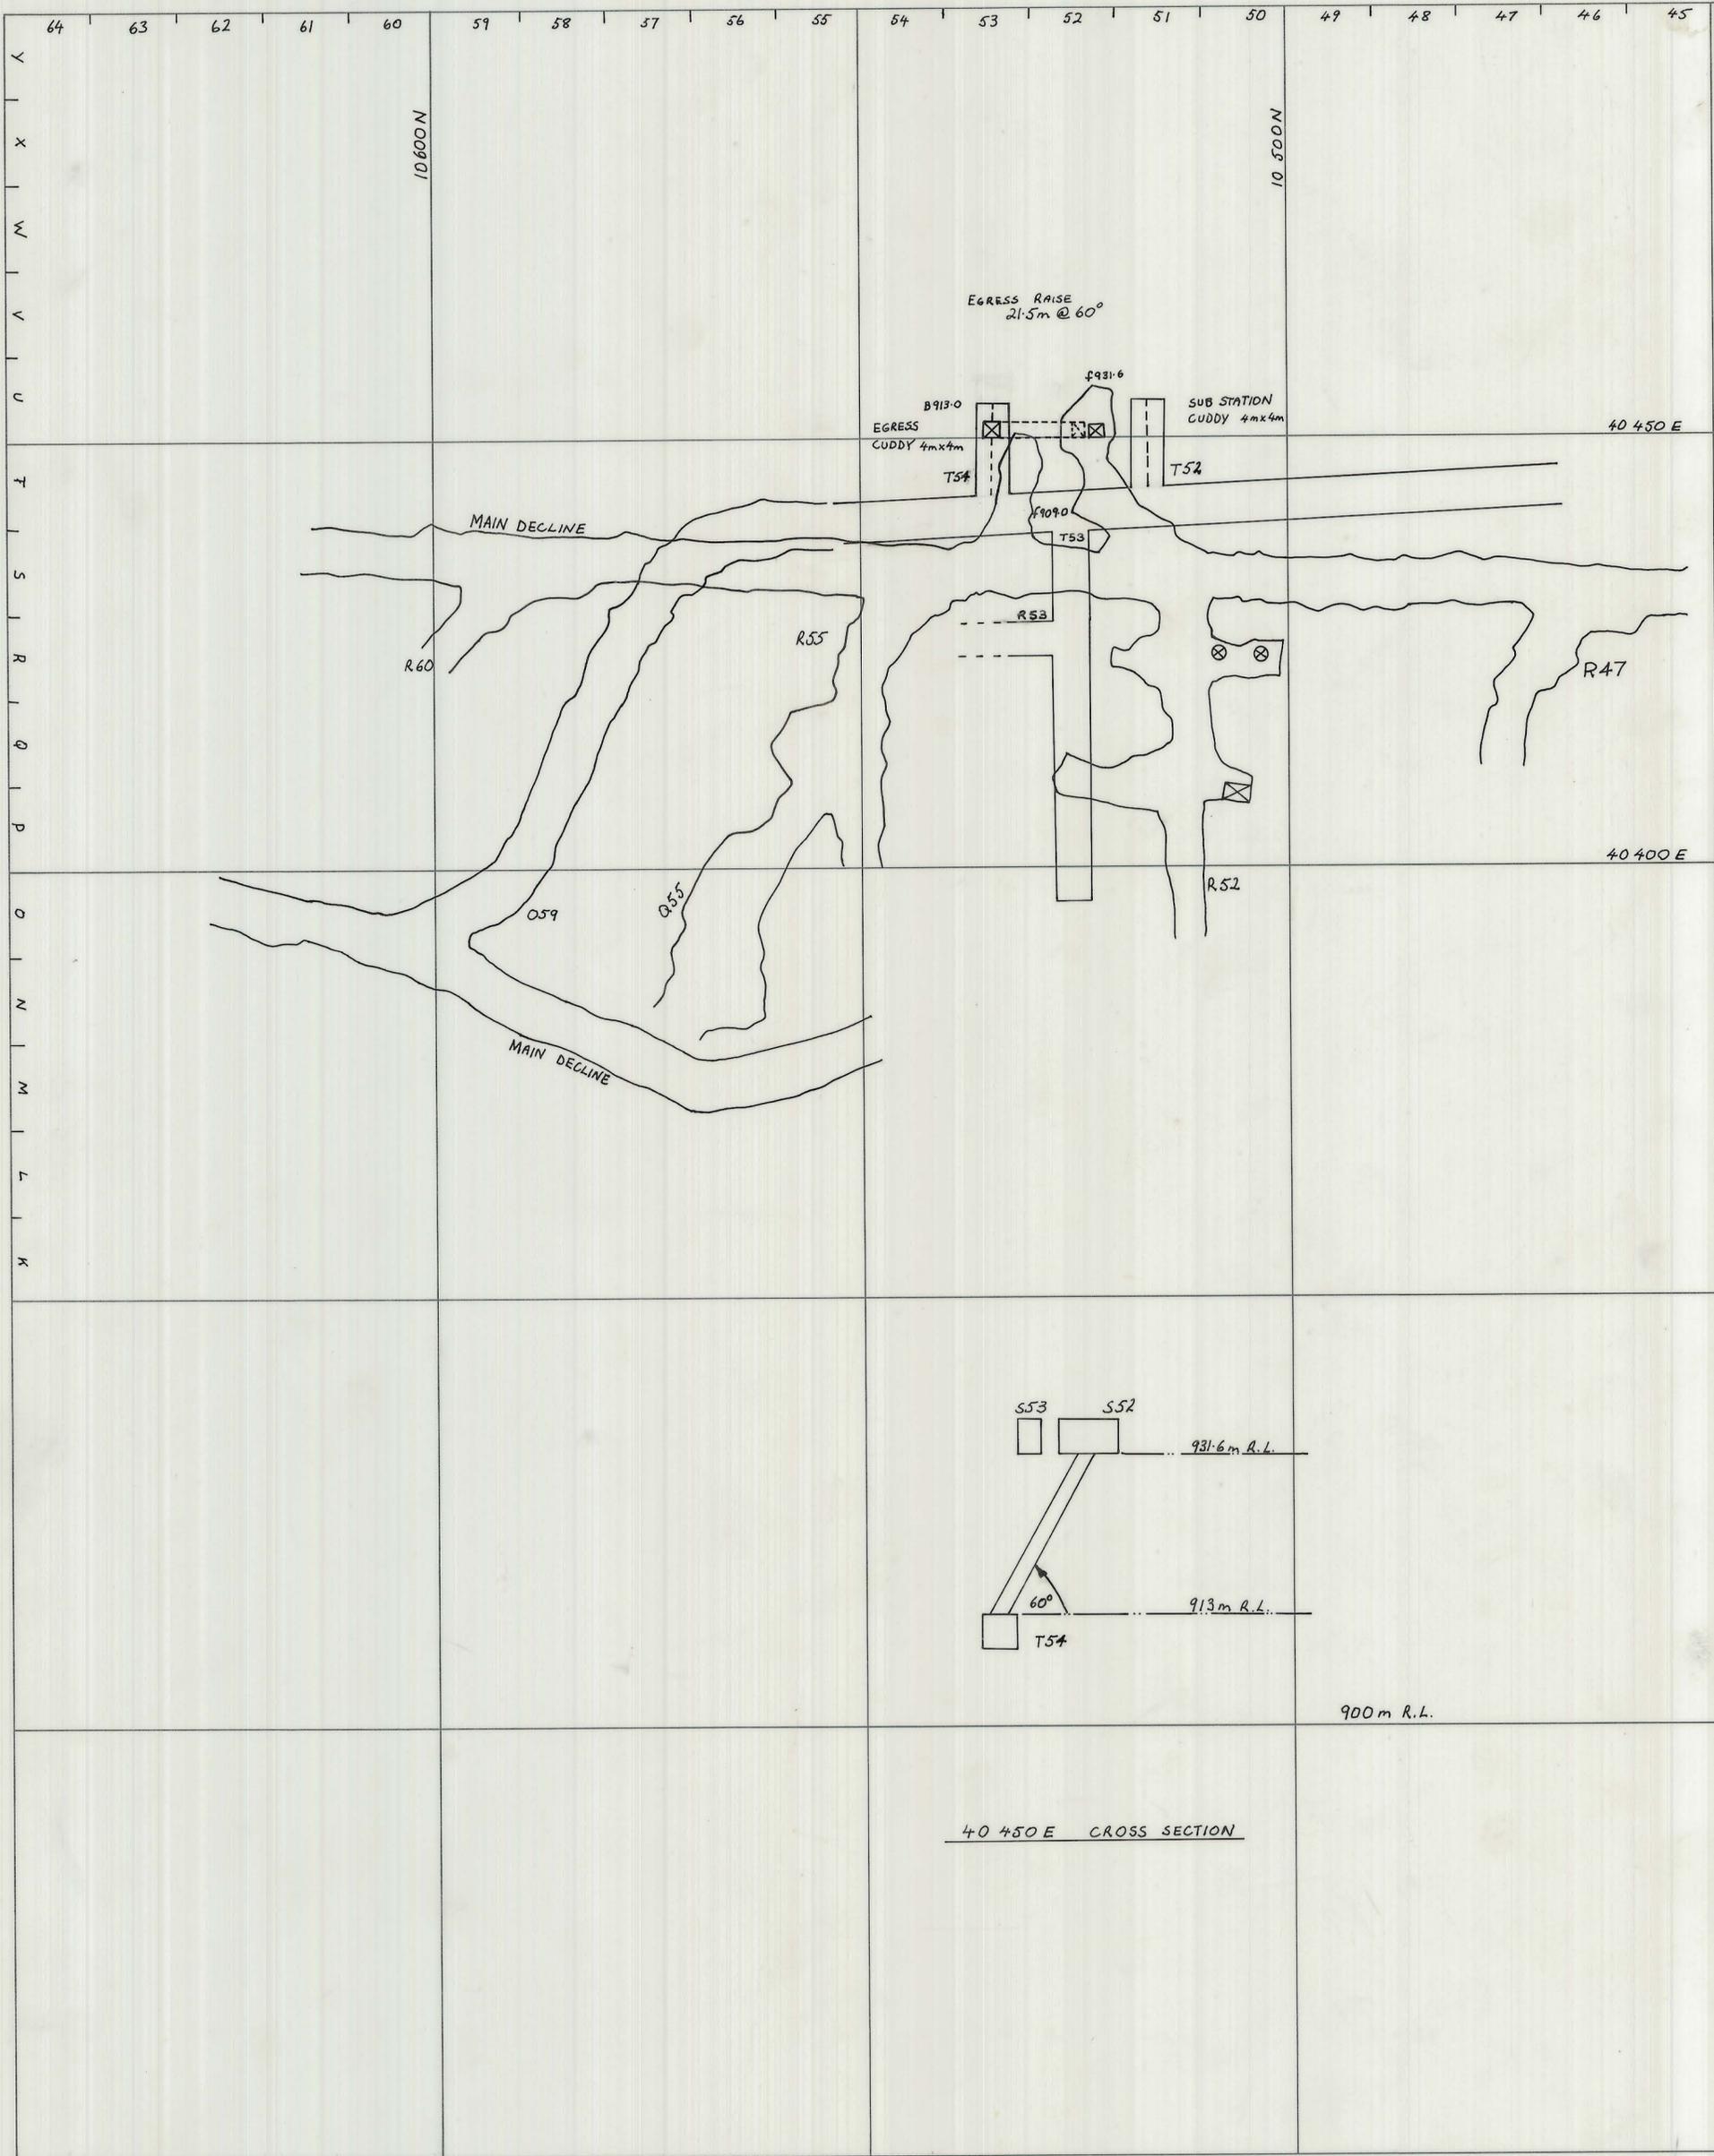

40 450 E CROSS SECTION

KING ISLAND SCHEELITE		APPROVAL	COPY
DATE: 27/2/79	SCALE: 1:500	PLANNING ENG.: <i>D. Wicks 27/2/79</i>	
MINE: GOLD HEAD	DWG/NO.: 03 BH03 2002	SENIOR PLAN. ENG.: <i>M. D. M. 6/3/79</i>	
T54 EGRESS CUDDY AND RAISE T52 SUB STN. CUDDY		MINE SUPT.: <i>M. D. M. 6/3/79</i>	2
		G. MINING SUPT.: <i>D. Wicks 7/2/79</i>	
		SENIOR SURV'R.: <i>D. Wicks 5/8/79</i>	
		SENIOR GEOLOGIST:	
		SURVEYOR: <i>B. Lannon</i>	
PRELIMINARY	FINAL	<input checked="" type="checkbox"/>	