


03 BH 03 3001

0374\_4107

5 cm

27 JUN 1981

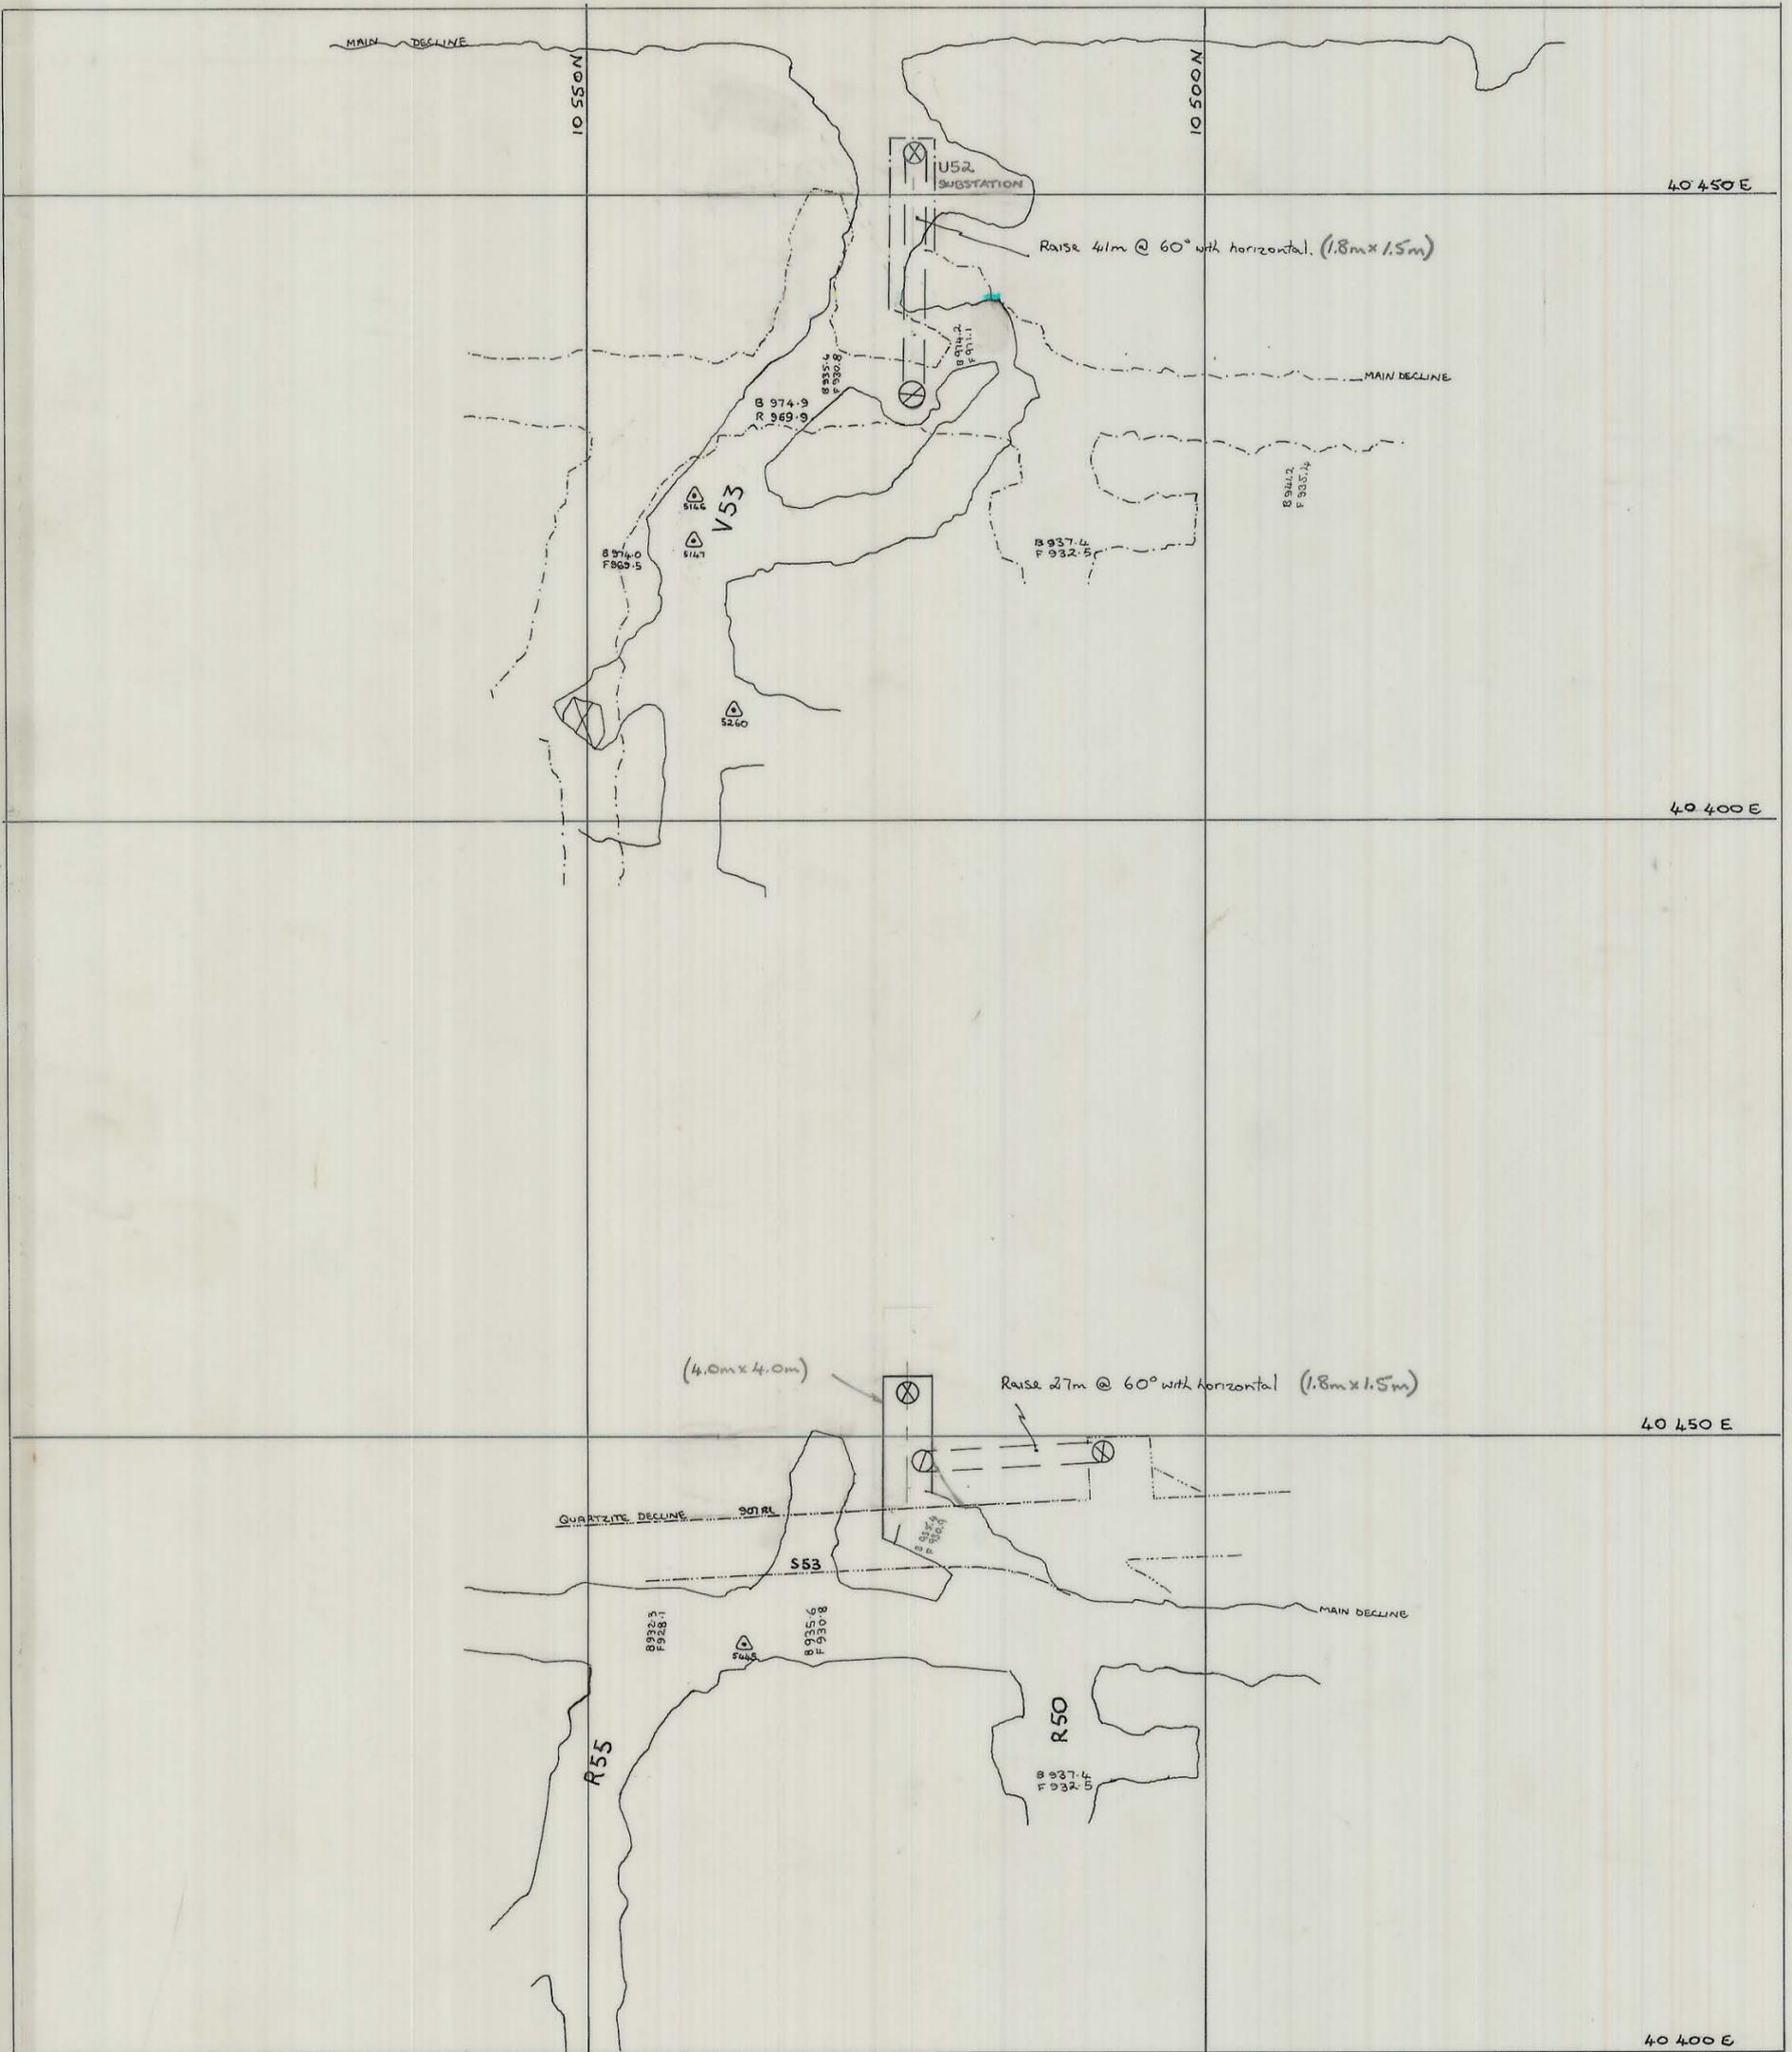

KING ISLAND SCHEELITE		APPROVAL	COPY
DATE: 16 FEBRUARY 1978 SCALE: 1:500		PLANNING ENG.: <i>[Signature]</i> 22/2/78	
MINE: BOLD HEAD DWG/NO.: 03 BH 03 3001		SENIOR PLAN. ENG.: <i>[Signature]</i> 23/2/78	
PROPOSED LAYOUT OF: <u>EGRESS RAISES &amp; X/CUTS</u>		MINE SUPT.: <i>[Signature]</i> 22/2/78	3
<u>970 RL - 930 RL - 907 RL</u>		G. MINING SUPT.: <i>[Signature]</i> 27/2/78	
		SENIOR SURV'R.: <i>[Signature]</i> 27/2/78	
		SENIOR GEOLOGIST: <i>[Signature]</i> 27/2/78	
		SURVEYOR:	
PRELIMINARY	FINAL		