


0374_4113

5 cm

03 BH03-3007

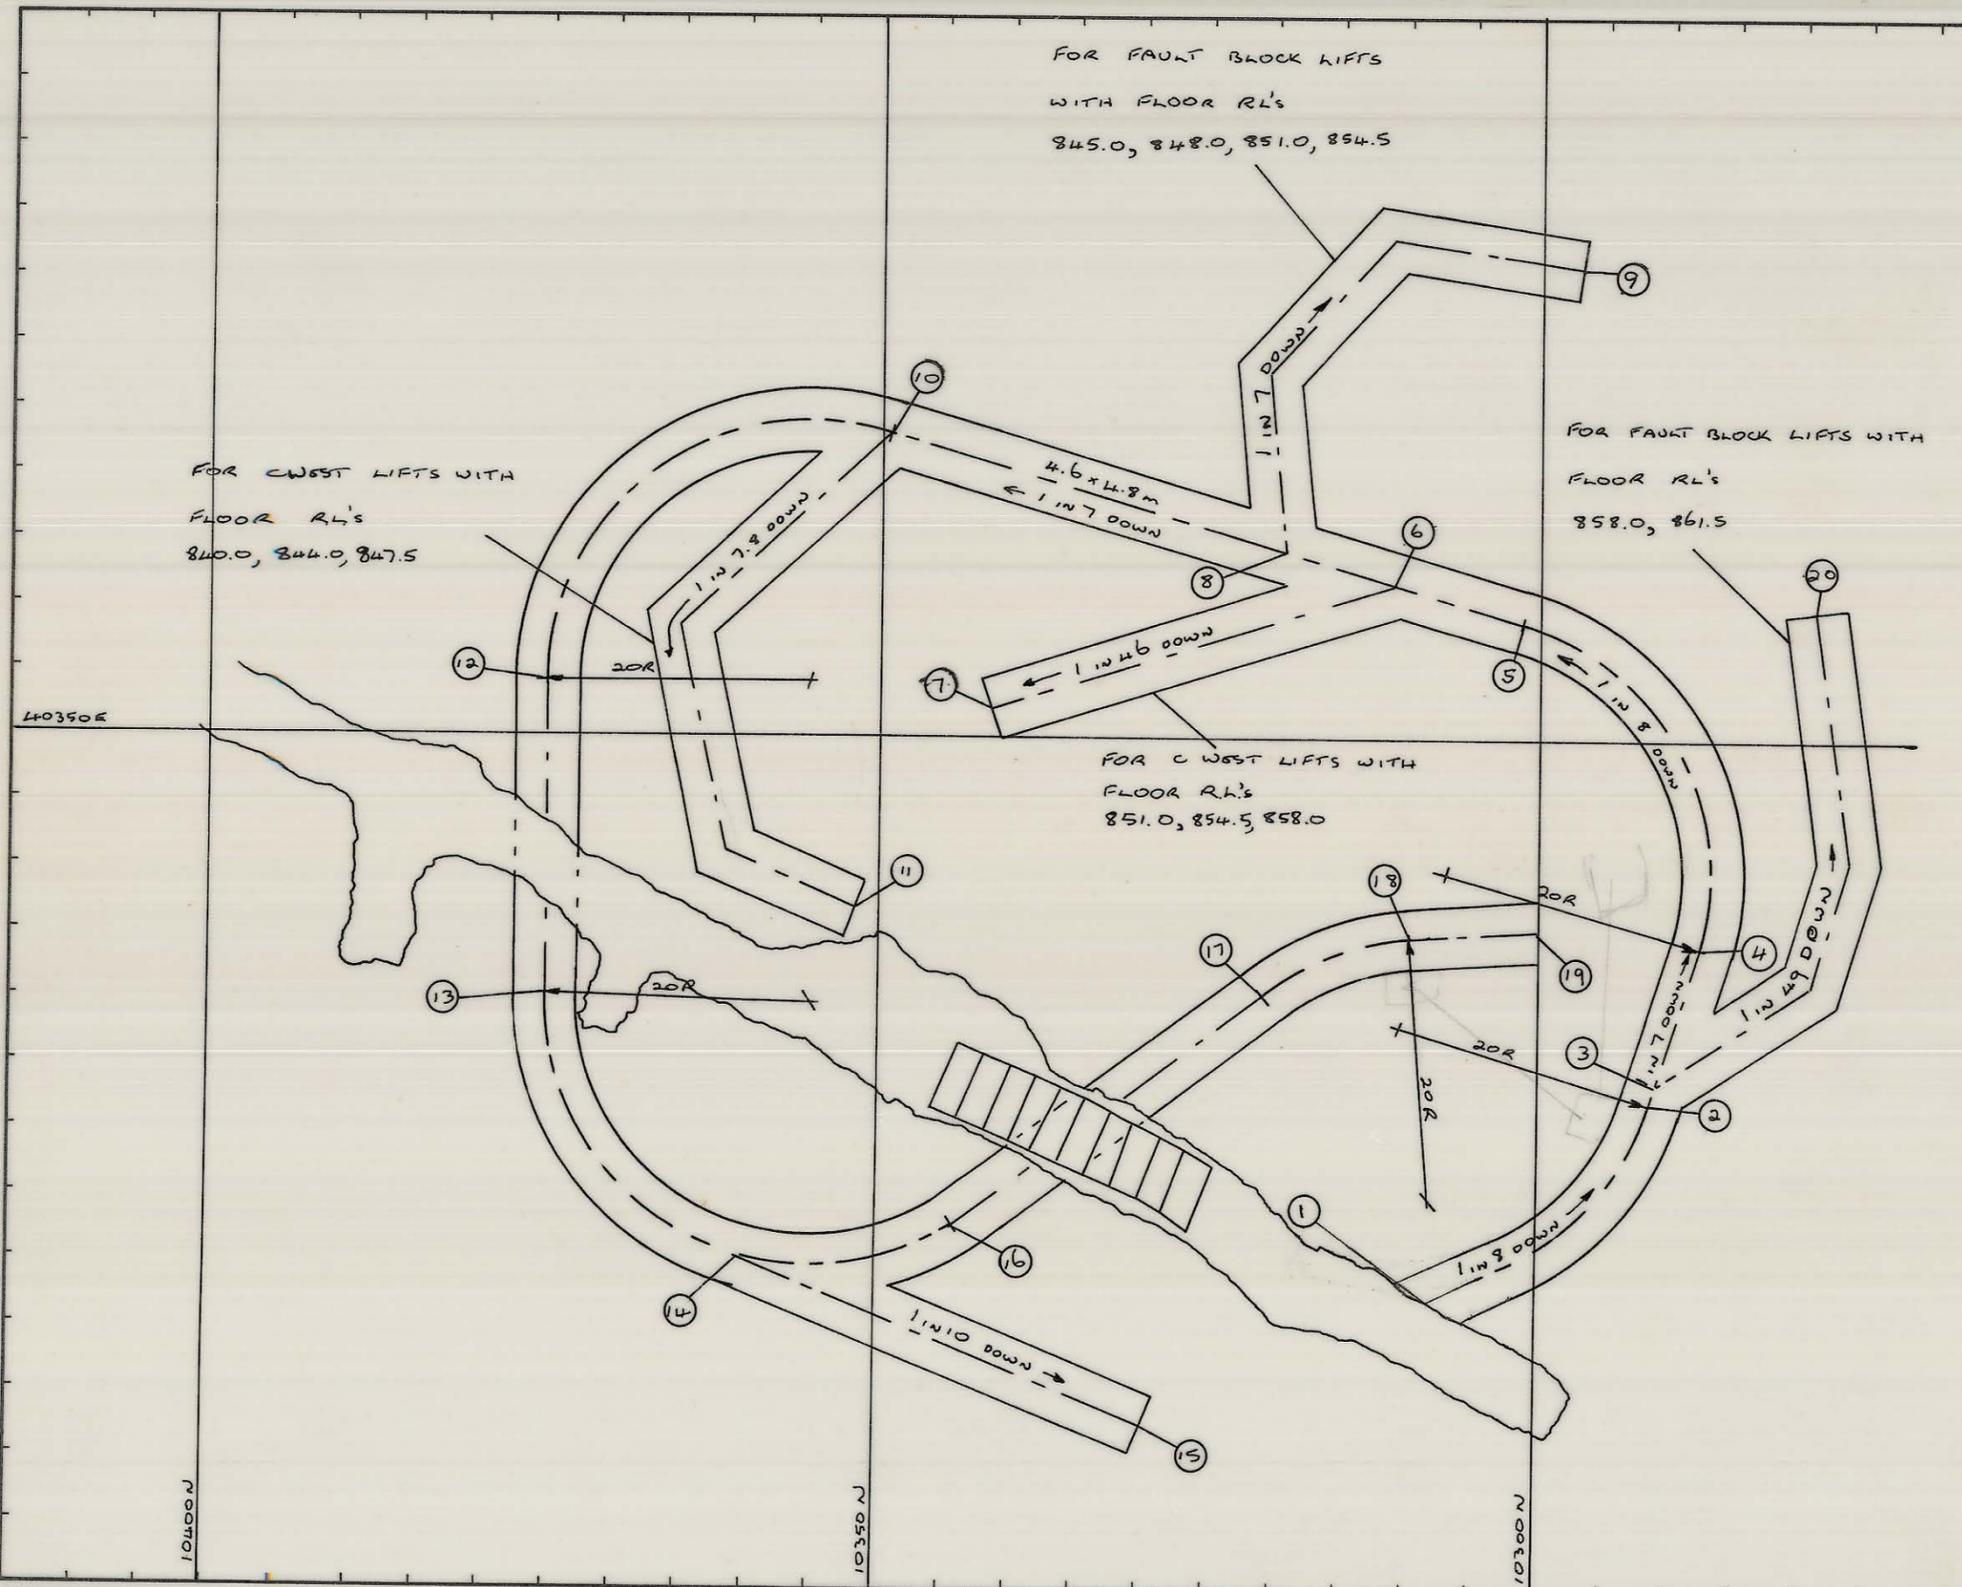

POINT NO	EAST	NORTH	FLOOR R.L.
1	40306.7	10308.3	863.0
2	40322.0	10291.5	858.8
3	40323.5	10291.1	858.6
4	40334.0	10287.6	857.0
5	40358.9	10301.4	853.0
6	40361.6	10311.1	851.6
7	40352.2	10341.5	851.0
8	40364.2	10319.3	850.4
9	40385.9	10296.9	845.0
10	40373.3	10349.3	845.9
11	40337.0	10351.7	840.0
12	40354.0	10375.0	841.2
13	40330.2	10375.0	837.8
14	40310.0	10360.5	834.4
15	40297.6	10329.5	832.0
16	40312.6	10344.2	832.3
17	40330.3	10320.8	828.2
18	40334.7	10309.6	826.6
19	40335.4	10300.0	825.2
20	40360.0	10279.2	858.0

REF. PLAN	GEOLOGY		SCALE 1:500 KIS KING ISLAND SCHEELITE GRASSY KING ISLAND BOLD HEAD MINE DECLINE EXTENSION AND ACCESSES TO C WEST AND FAULT BLOCK DRAWING NUMBER 03-BH03-3007
	SURVEY		
	PLANNING		
	ROCK MEC.		
	GRADE CON.		
	DRAFTING		
T.S.S.	Age	8/12/82	