


27 JUN 1981

03 BH 08 - 4004

0374_4115

5 cm

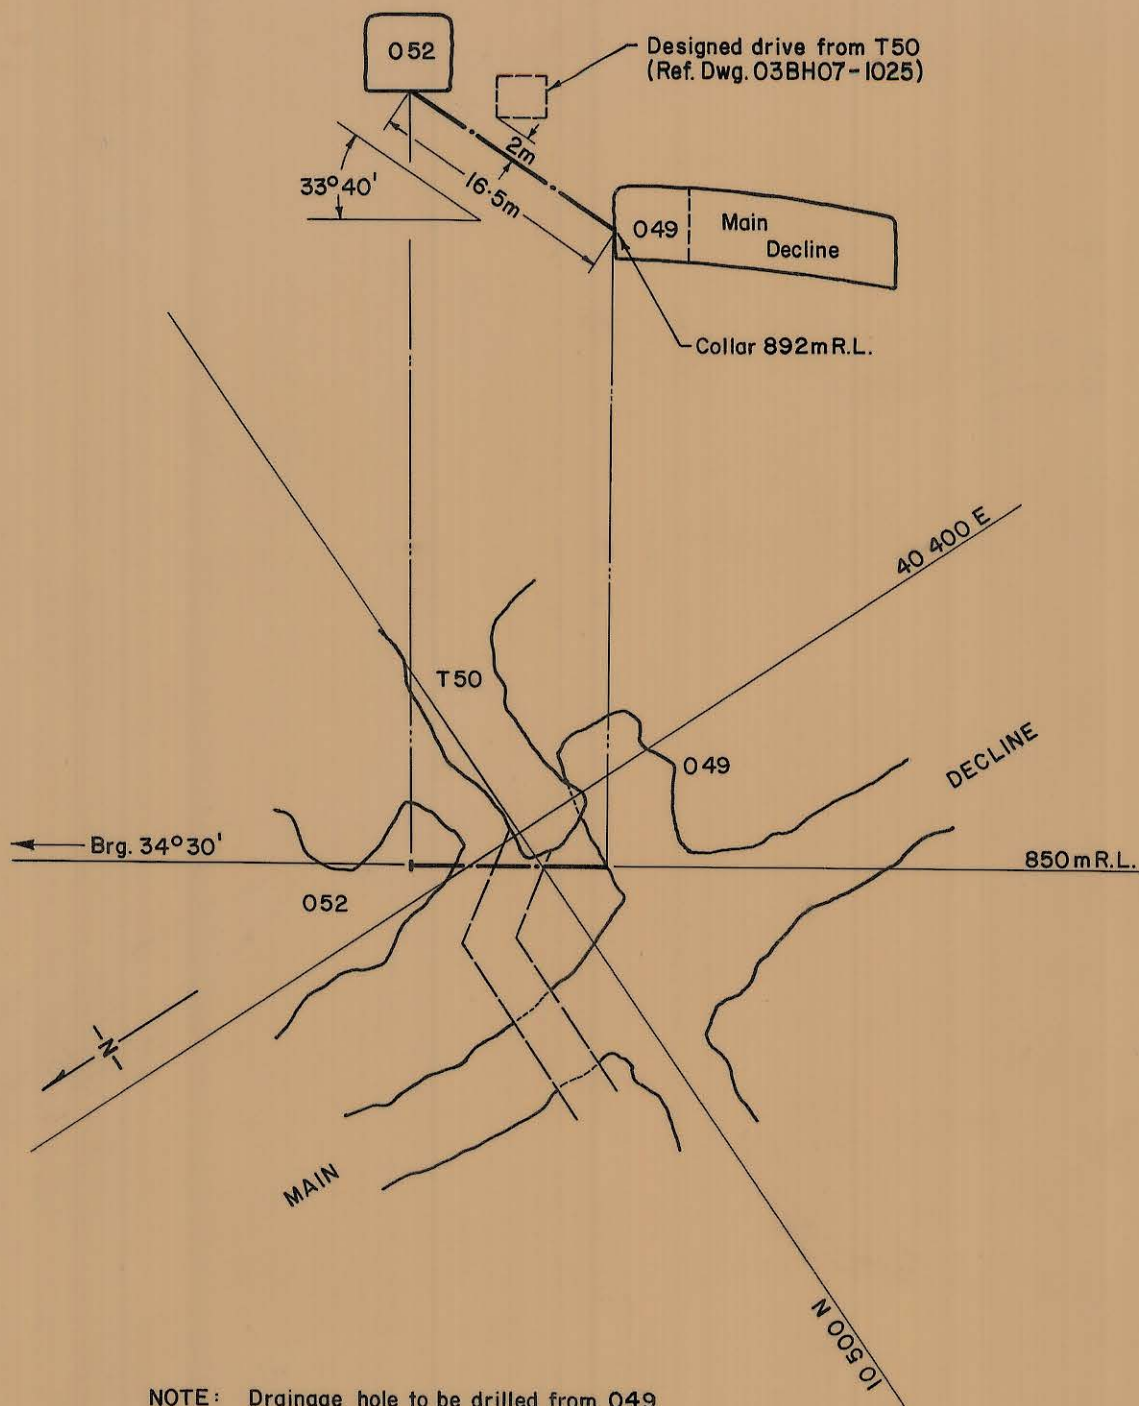

NOTE: Drainage hole to be drilled from 049 into floor of 052 benching.

Collar: IO 496.5 N
40 395.0 E
892.0m R.L.

Target: IO 507.2 N
40 402.5 E
901.0m R.L.

REF PLAN	GEOLOGY	RED	18/4/80	1: 500 SCALE	 KING ISLAND SCHEELITE GRASSY KING ISLAND	
	SURVEY					
	PLANNING	AGC	14/4/80	BOLD HEAD MINE 052 - DRAINAGE HOLE PRELIMINARY DESIGN		
	ROCK.MEC.					
	GRADE CON.					
	DRAFTING	RED	14/4/80			DRAWING NUMBER 03 BH08 - 4004
	T.S.S.	AGC	14/4/80			