
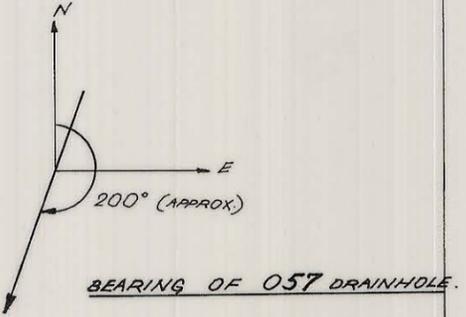
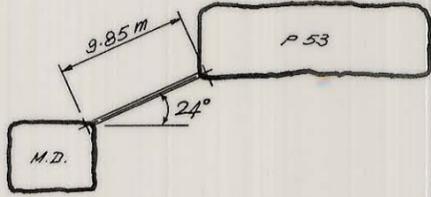
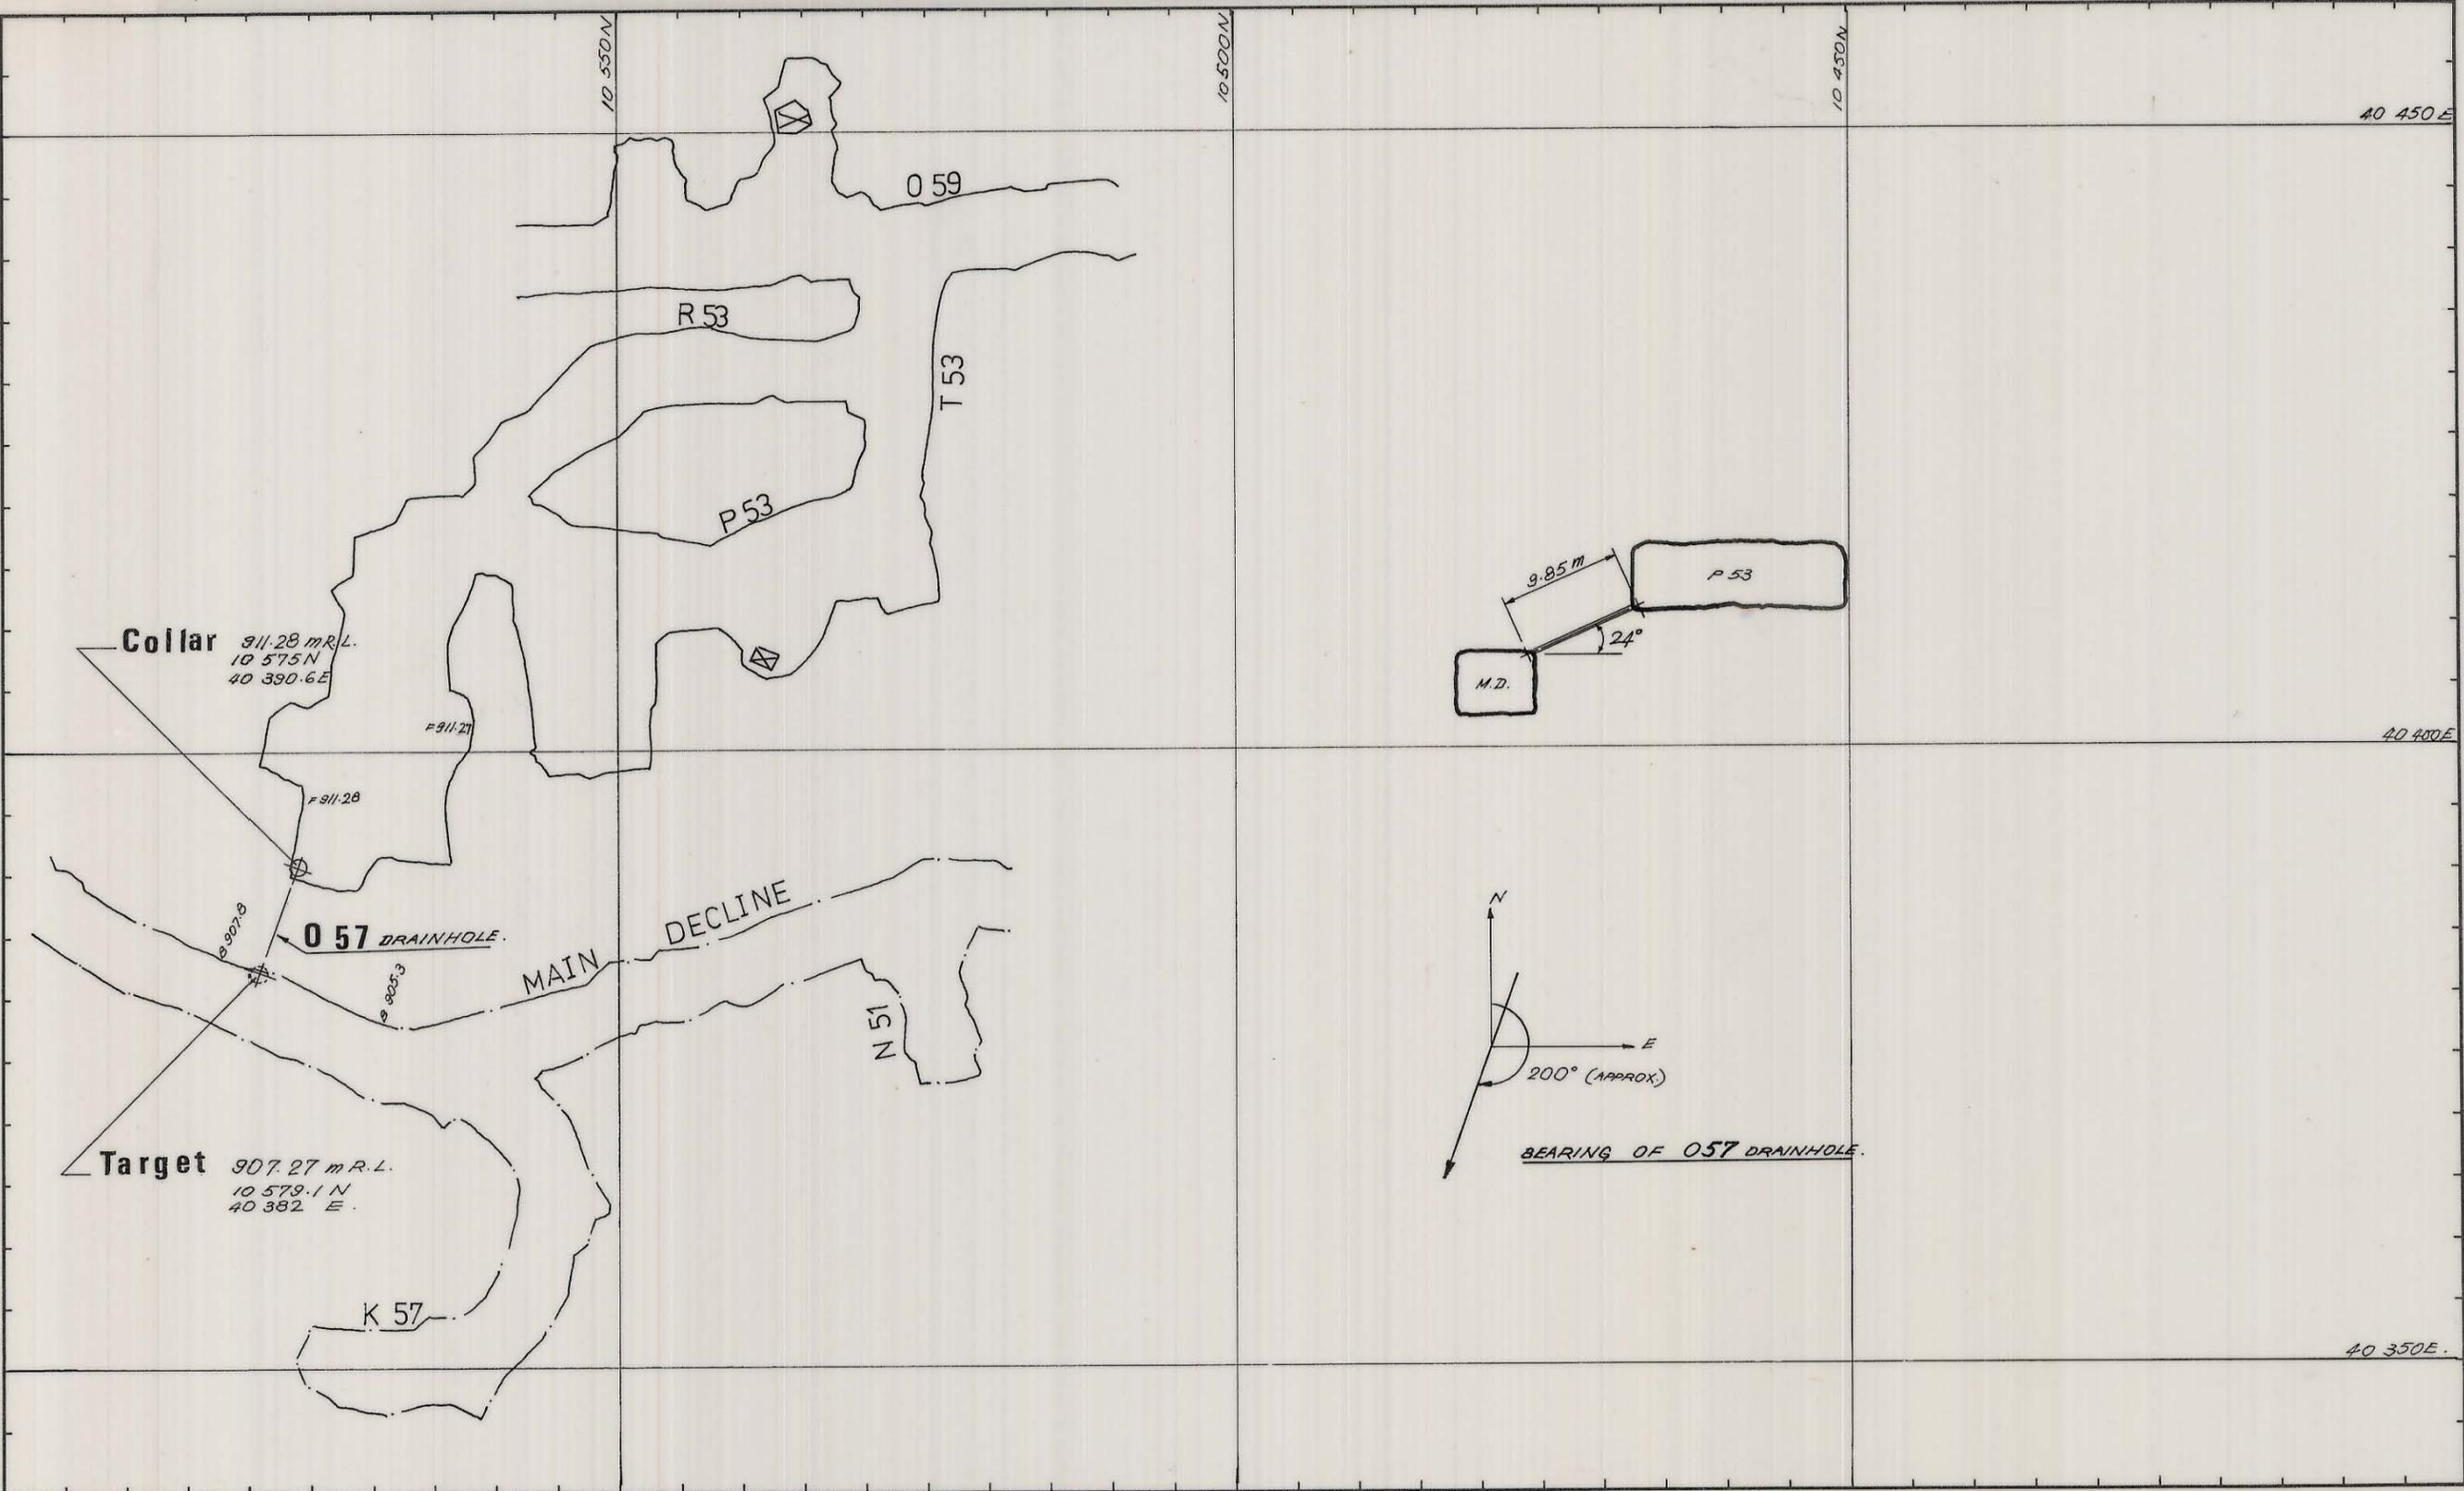


27 JUN 1981

0374_4119

03 BH08-3002

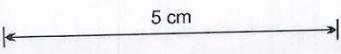

REF PLAN 03 BH15-107A, 03 BH1A-101A.	GEOLOGY	<i>L.G.B.</i>	28/8/80	SCALE 1: 500	
	SURVEY	<i>P.B.</i>	27/8/80		
	PLANNING	<i>P.B.</i>	1-8-80	BOLD HEAD MINE 057 DRAINHOLE.	
	ROCK MEC.	<i>P.B.</i>	1-8-80		
	MINE SUPT.	<i>W.J. Cronley</i>	28.8.80	DRAWING NUMBER	03 BH08-3002
	GENERAL MINING SUPT.	<i>P.B.</i>	1-9-80		
	T.S.S.	<i>P.B.</i>	27/8/80		