


5 cm

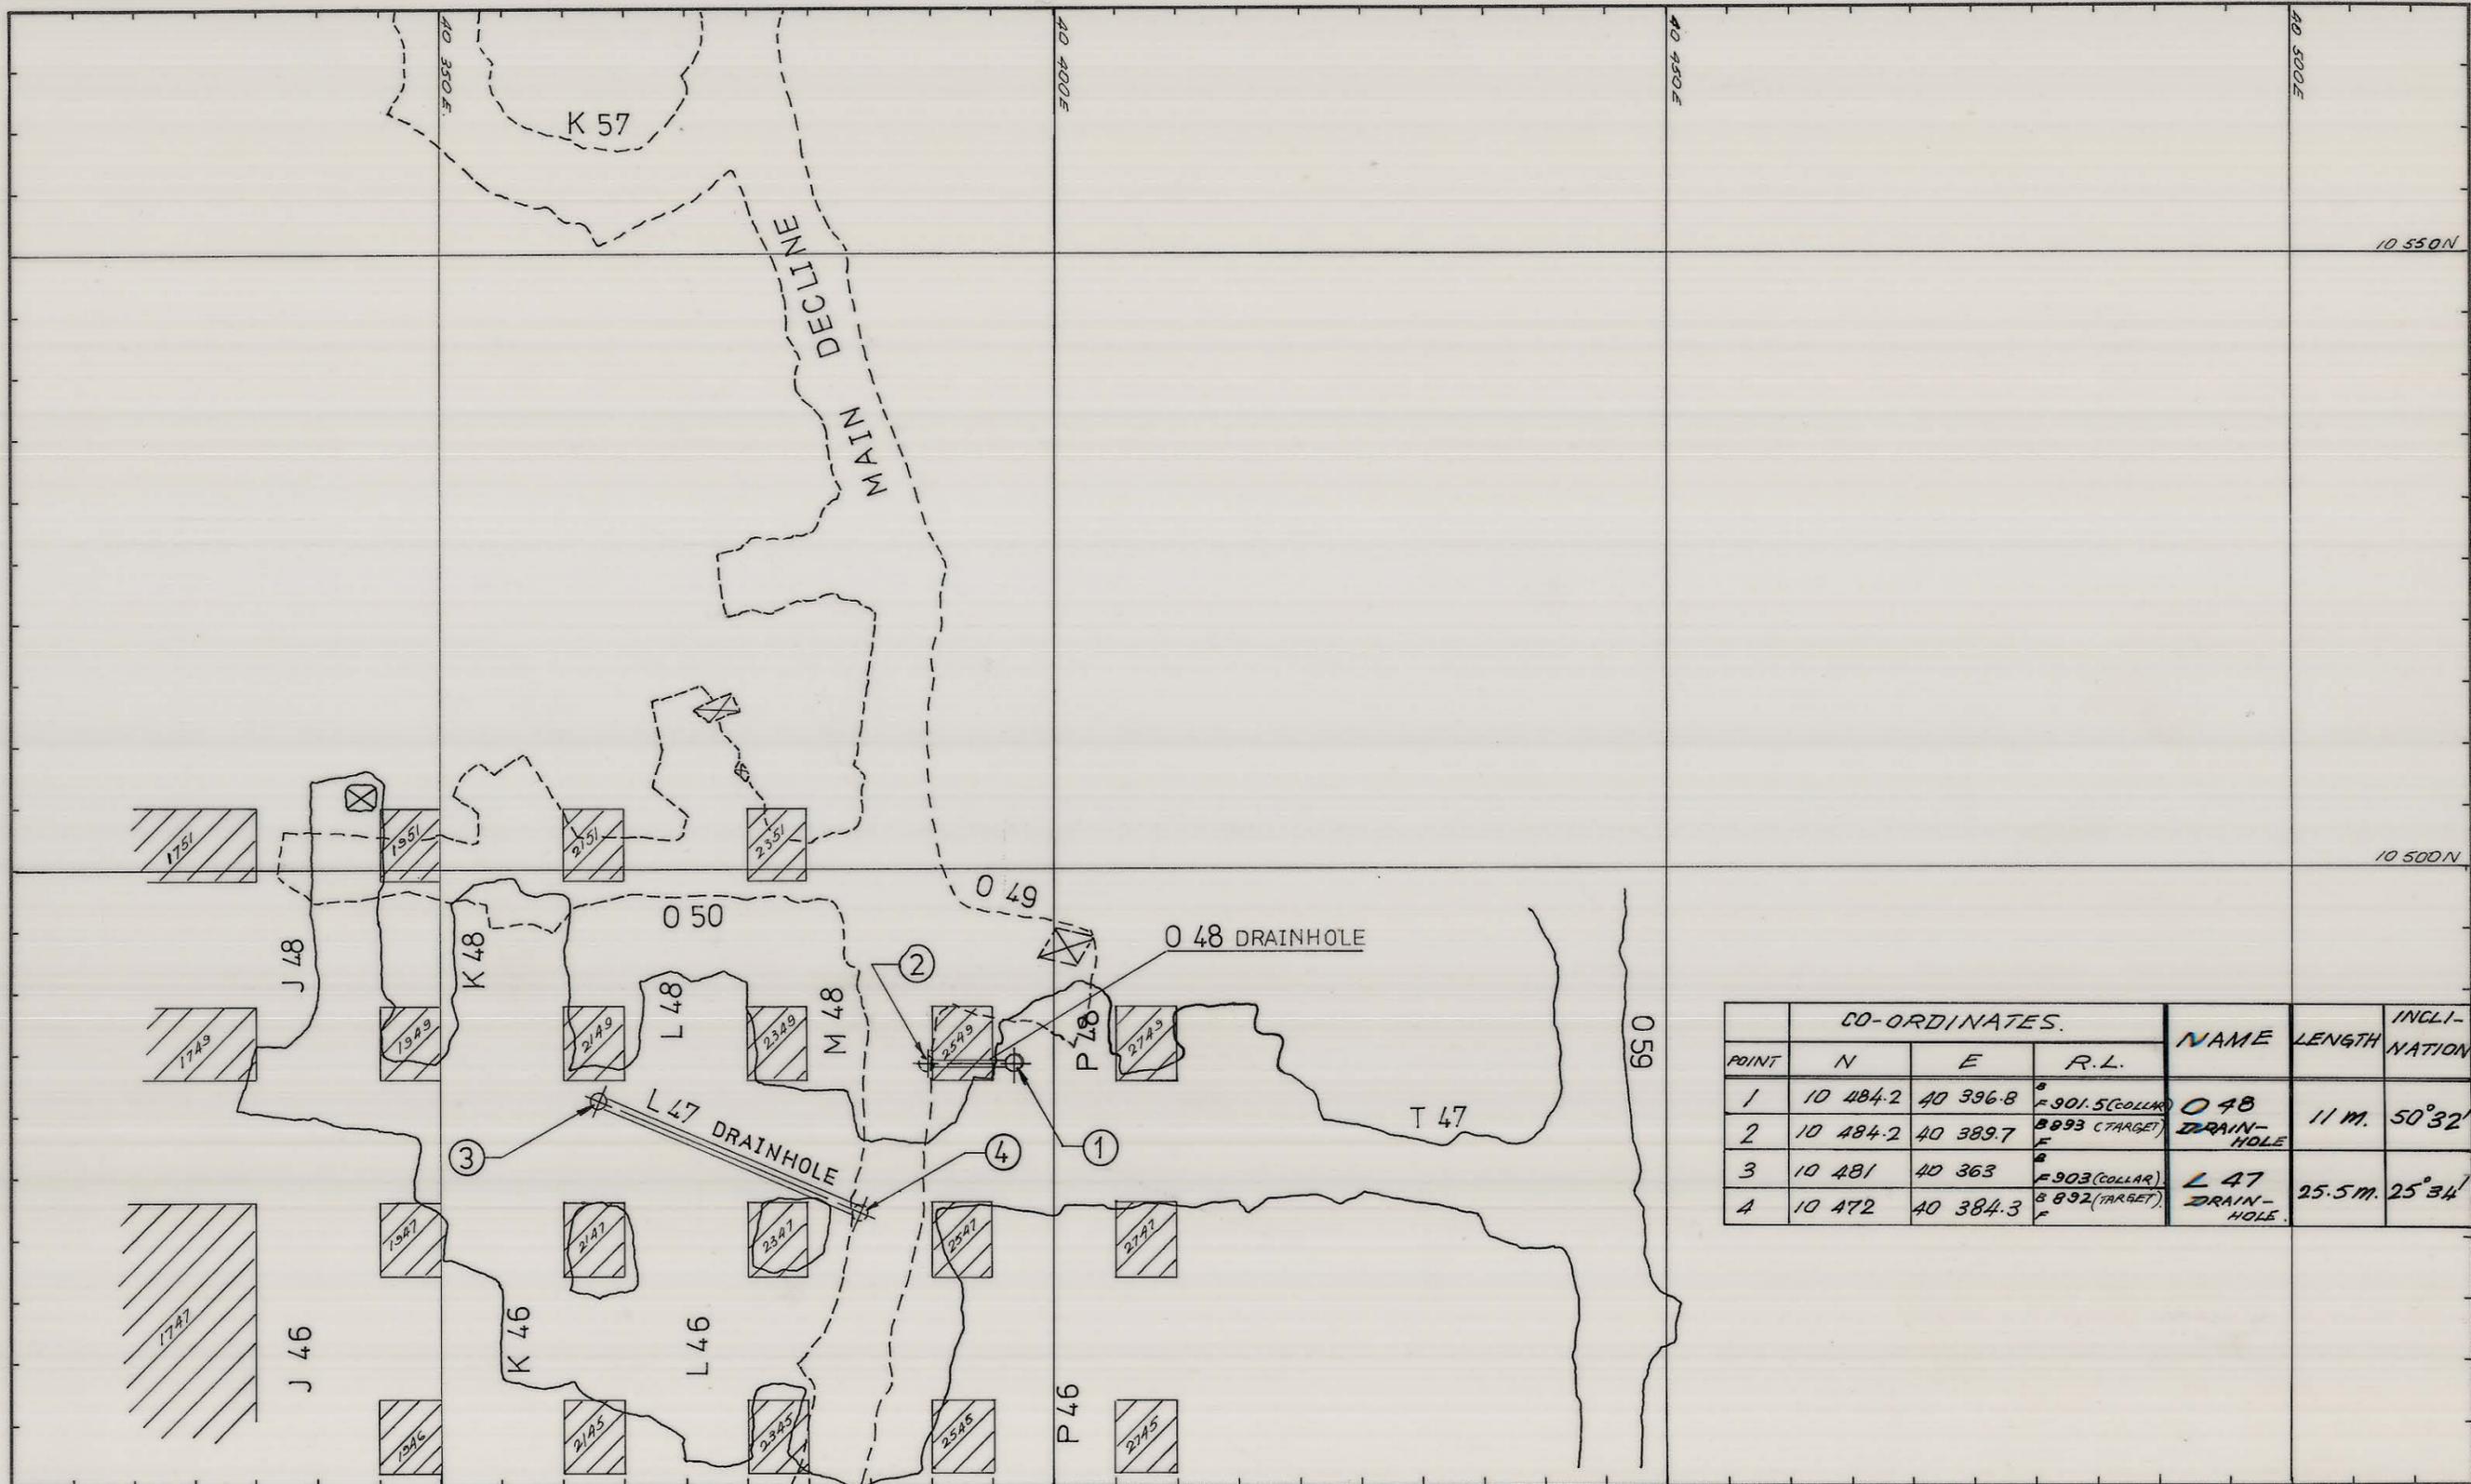

POINT	CO-ORDINATES.			NAME	LENGTH	INCLINATION
	N	E	R.L.			
1	10 484.2	40 396.8	F 901.5 (COLLAR)	O 48 DRAIN-HOLE	11 m.	50° 32'
2	10 484.2	40 389.7	B 893 (TARGET) F			
3	10 481	40 363	F 903 (COLLAR)	L 47 DRAIN-HOLE	25.5 m.	25° 34'
4	10 472	40 384.3	B 892 (TARGET) F			

REF. PLAN 04BH14-1013, 04BH14-1014.

GEOLOGY	Terry P. Potter	26 Nov 80
SURVEY	CB	28/11/80
PLANNING	P.B.	26-11-80
ROCK MEC.	J/m	26.11.80
MINE SUPT.	WJC	26.11.80
G.M.S.		
T.S.S.	CB	1/12/80

SCALE 1:500

**KIS** KING ISLAND SCHEELITE  
GRASSY KING ISLAND

**BOLD HEAD MINE**  
O 48 AND L 47 DRAINHOLES.

DRAWING NUMBER 03BH08 - 3004