


27 JUN 1981

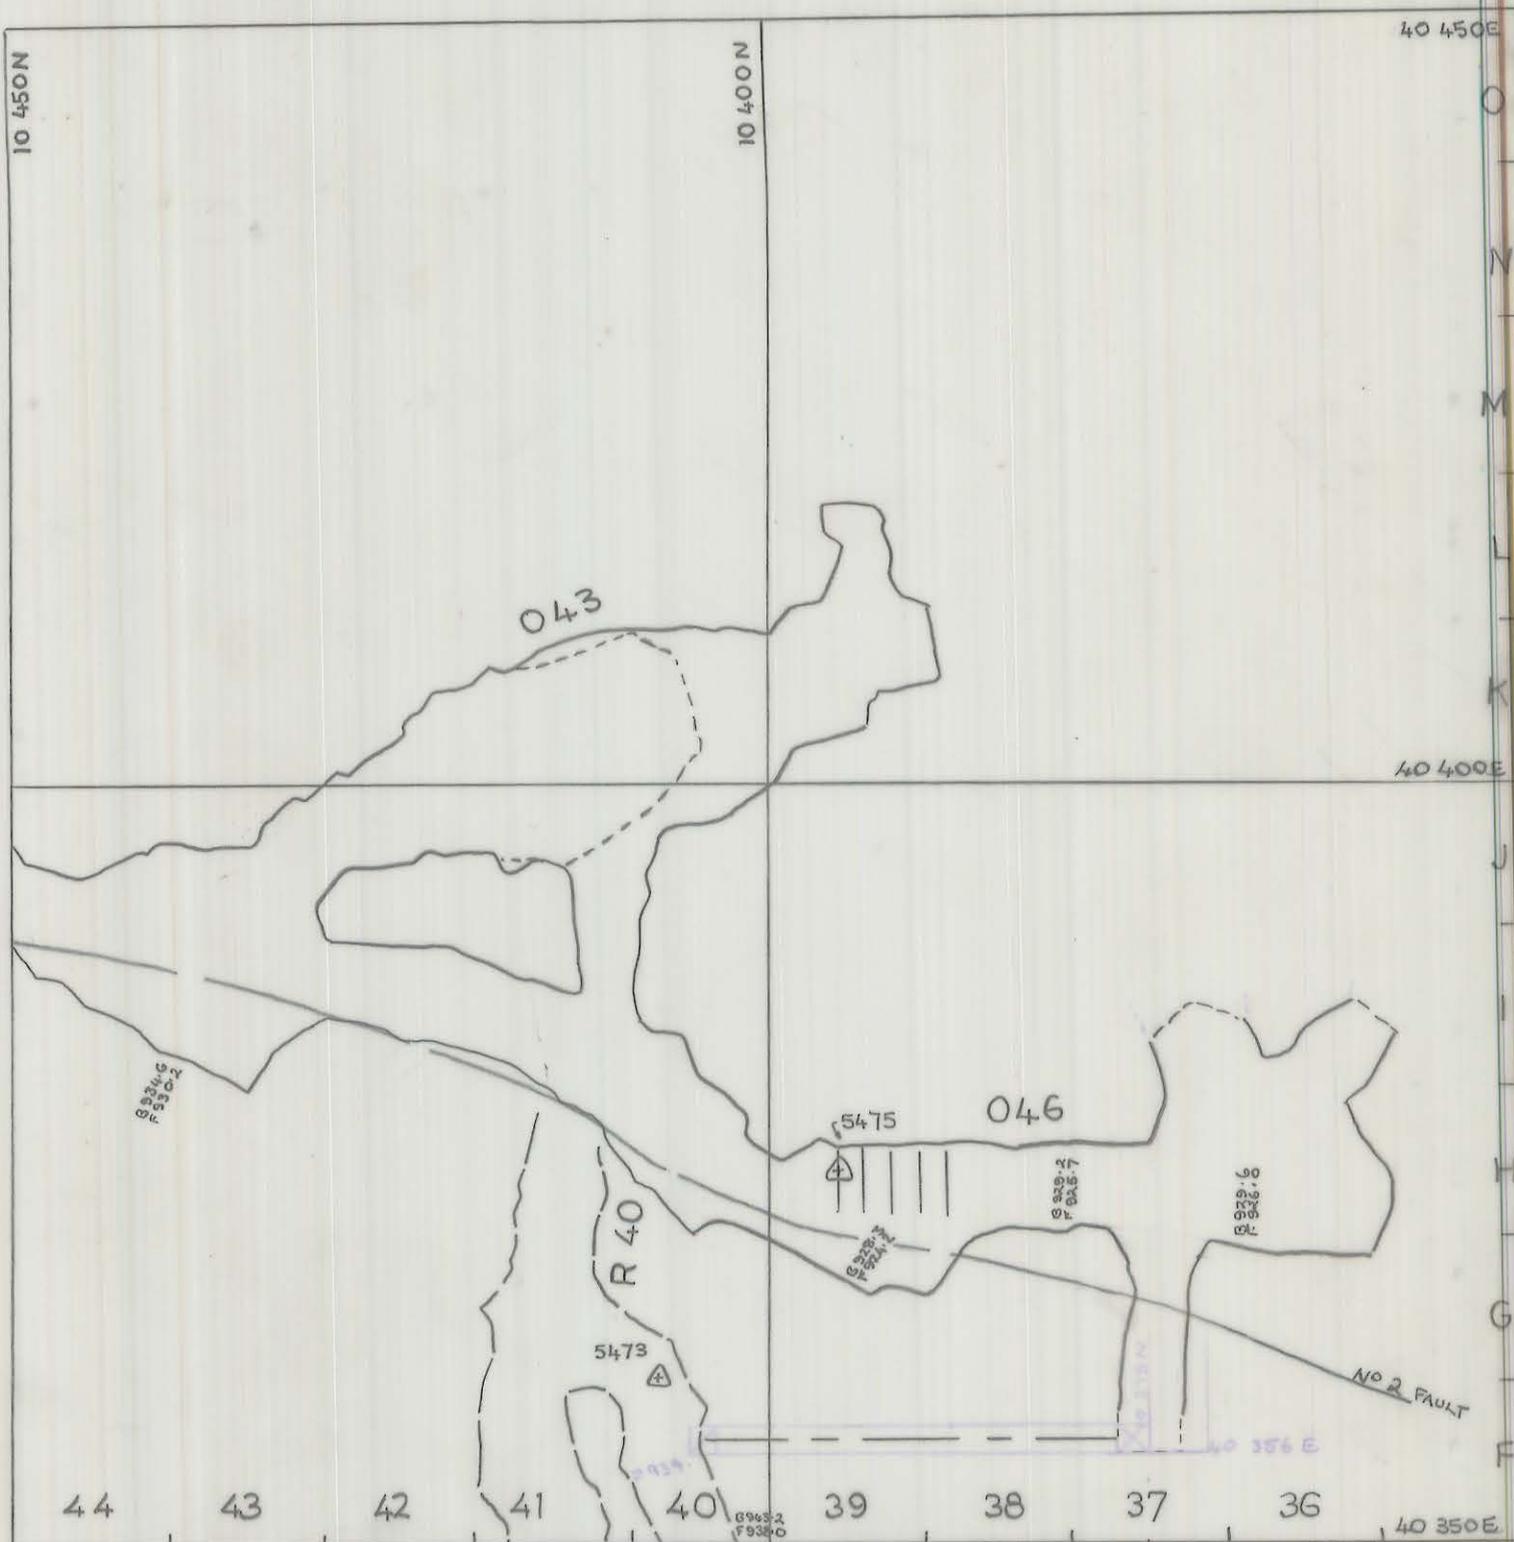

03 BH 08 4001

5 cm

0374\_4123

KING ISLAND SCHEELITE		APPROVAL	COPY
DATE: 9 MAY 1978	SCALE: 1:500	PLANNING ENG.: 	
MINE: BOLD HEAD	DWG/NO.: 03 BH 08 4001	SENIOR PLAN. ENG.:	
<u>H 37 DRAIN CUDDY 4.0m x 4.0m</u> <u>F 37 DRAIN RAISE</u>		MINE SUPT.:	
		G. MINING SUPT.:	
		SENIOR SURV'R.:	
		SENIOR GEOLOGIST:	
		SURVEYOR:	
PRELIMINARY	FINAL		