


03BH08-4002

0374\_4126

5 cm



APPROVAL	COPY
PLANNING ENG.: <i>P. Snowden</i>	16-1-'80
SENIOR PLAN. ENG.: <i>A. Bell</i>	21/1/80
MINE SUPT.: <i>W. J. Grosley</i>	3
G. MINING SUPT.: <i>D. Ant</i>	21/1/80
SENIOR SURV'R.: <i>A. Bell</i>	
SENIOR GEOLOGIST: <i>S. Lyne</i>	
SURVEYOR:	

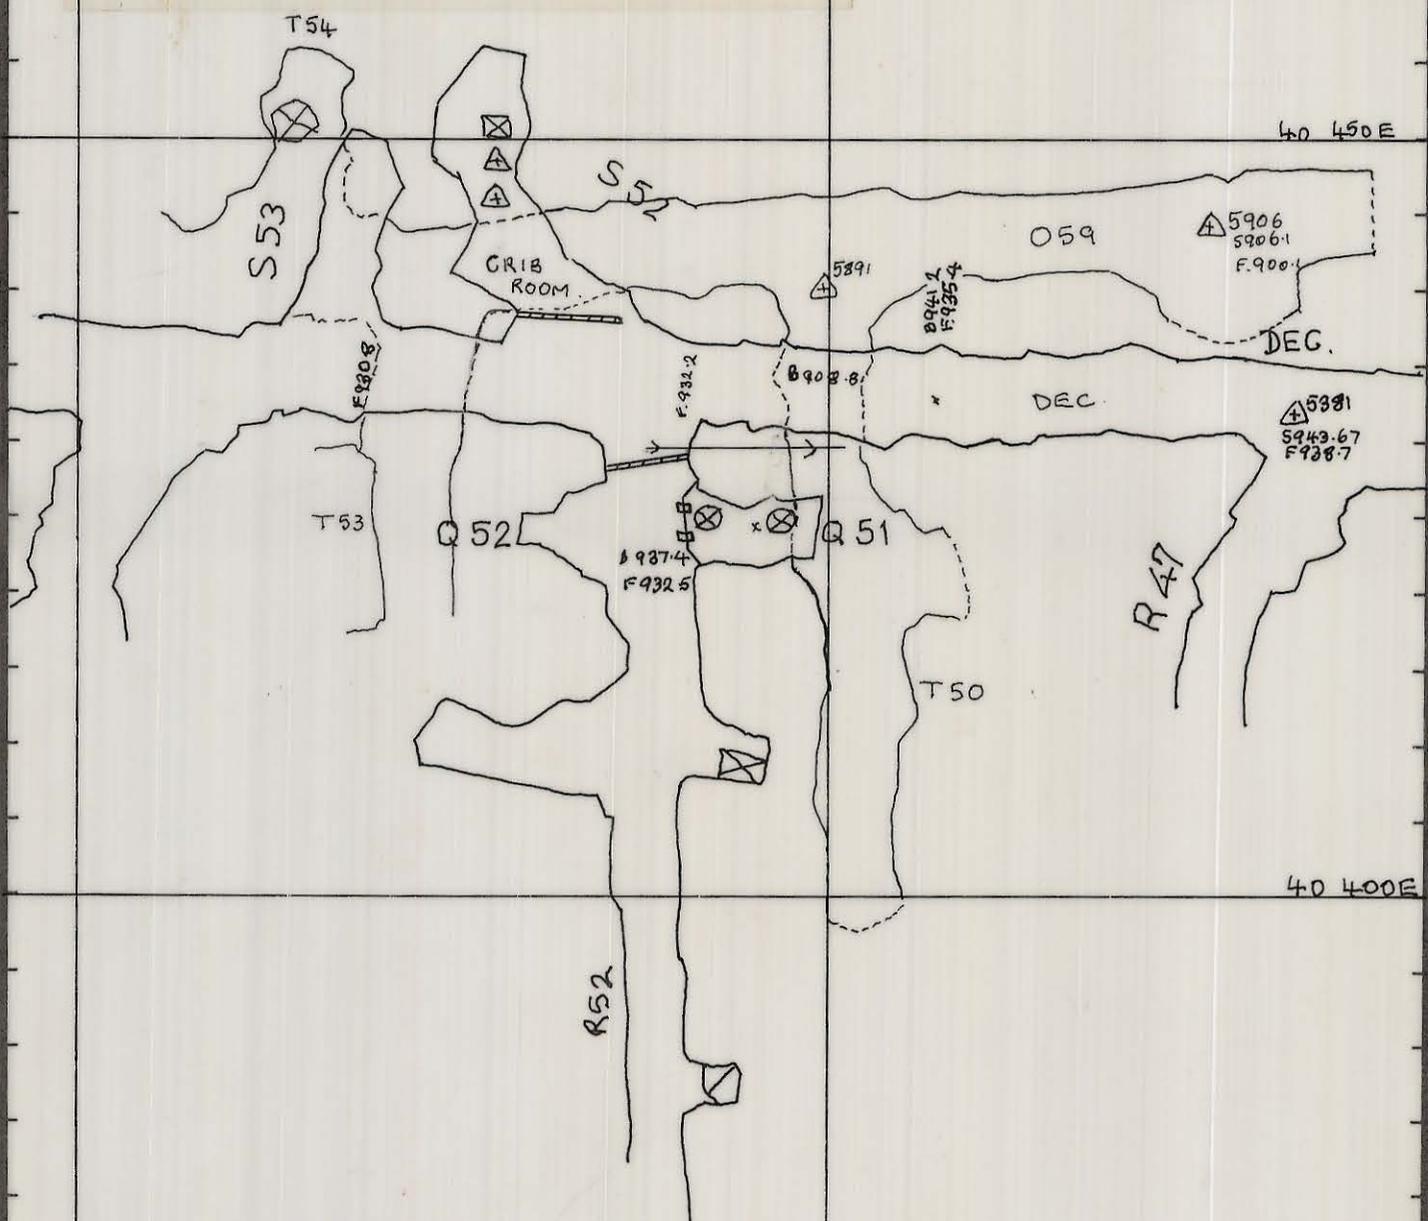

START RL. 932.2.  
TARG. RL. 908.5.

LEGEND:	
	LENGTH OF HOLE 23.7M
	ANGLE 74° 39' 58"
	CO-ORDS.
	S.P. N 10 509.5 E. 40 430
	TARG. N 10 502.5 E. 40 430
	BEARING 180° SOUTH.

DATE: 15/1/80
GEOLOGIST:
DWN: <i>P. Snowden</i>
CHKD:

Scale: 1 : 500  
No K 4002  
PUMP LINE HOLE.  
FROM T50 TO DECLINE @  
932 RL (CRIB ROOM).

27 JUN 1981