
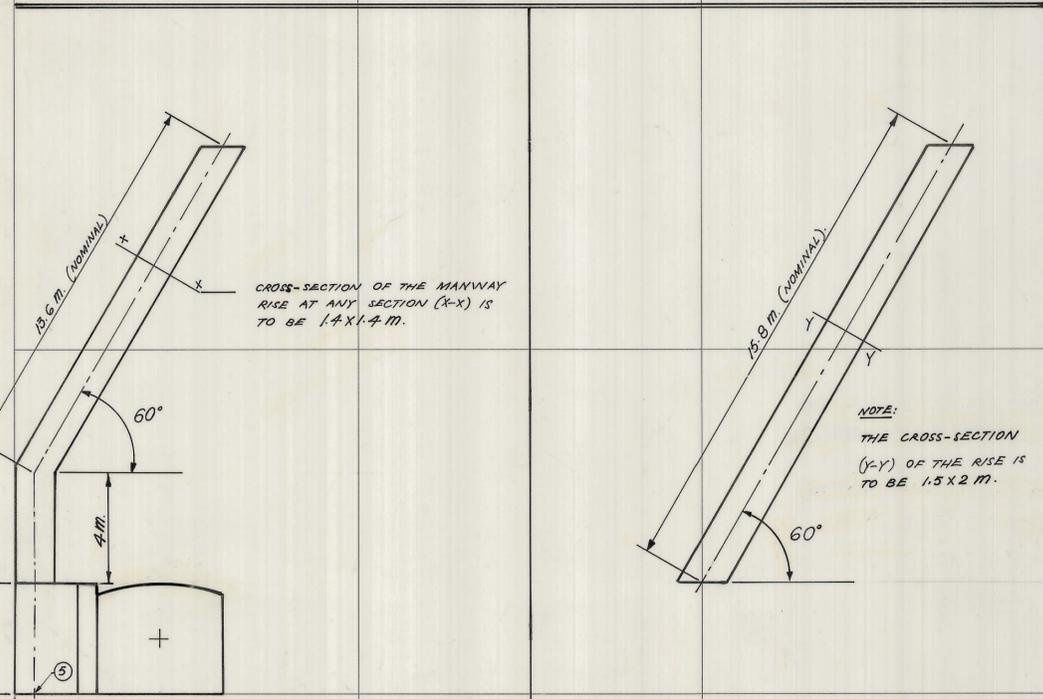


CROSS-SECTION A-A OF THE DRIVE

SCALE: 1:250

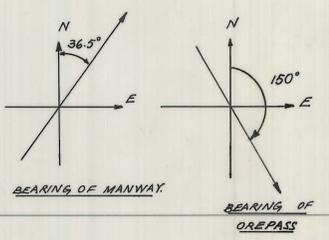

CROSS-SECTION OF THE MANWAY RISE AT ANY SECTION (X-X) IS TO BE 1.4 X 1.4 M.

NOTE: THE CROSS-SECTION (Y-Y) OF THE RISE IS TO BE 1.5 X 2 M.


NOTE: FOR CO-ORDINATES OF POINT (C), SEE TABLE OF CO-ORDINATES OF POINTS ON PLAN.

CROSS-SECTION B-B OF MANWAY RISE

SCALE: 1:125


CROSS-SECTION C-C OF OREPASS RISE

SCALE: 1:125

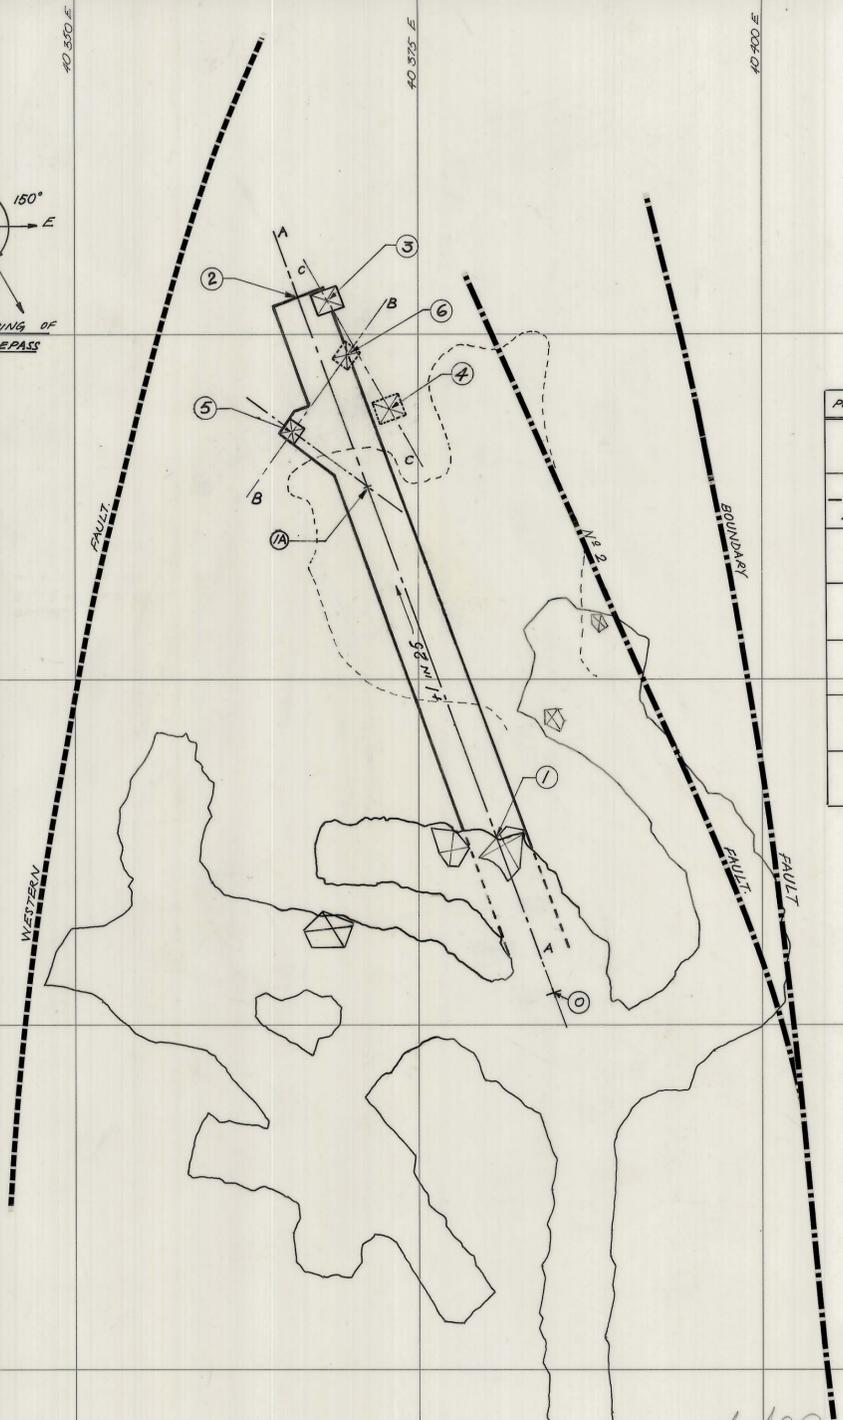


CO-ORDINATES OF POINTS:

POINT	N	E	R.L.'S
0	10 702.3	40 384.8	F1023.5
1	10 713.5	40 380.6	B 1028 F 1024
1A			B 1028.08 E 1028.08 B 1029.66
2	10 752.6	40 366.2	F 1025.66 B
3	10 752.4	40 368.4	F 1025.6 B
4	10 744.6	40 372.9	F 1045 B
5	10 738	40 365.9	F 1025.3 B
6	10 748.5	40 369.8	F 1045 B

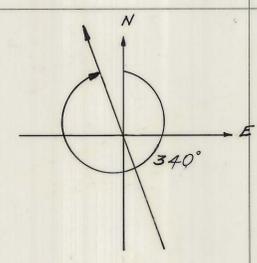

BEARING OF THE DRIVE

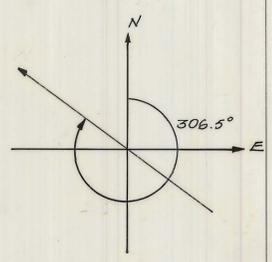

BEARING OF CUT 1A-5

NOTE: THE DRIVE (CYBER DRIVE) IS TO HAVE A CROSS-SECTION OF 4 X 4 M.

SUPERSEDED. P.B. 2/7/80
SEE 03BH03-1010

APPROVAL PLANNING ENG: <i>G. Hammond</i> SENIOR PLANNING ENG: <i>G. O'Connell</i> MINE SUPERINTENDENT: <i>W. J. Conley</i> G. MINING SURT.: <i>[Signature]</i> SENIOR SURV'R.: <i>[Signature]</i> SENIOR GEOLOGIST: <i>[Signature]</i> SURVEYOR:	COPY 2. 1.	SCALE 1:250	LOCATION BOLD HEAD MINE	 A DIVISION OF WARRAN INTERNATIONAL KING ISLAND 3-4-80 PLAN NUMBER 03 BH 03 - 1009	
	SUBJECT P70 EXTRACTION DRIVE - NT1.	north	GRASSY		
	APPROVAL	COPY	SCALE 1:250		LOCATION BOLD HEAD MINE
	SENIOR PLANNING ENG.	MINE SUPERINTENDENT.	G. MINING SURT.		SENIOR SURV'R.
	SENIOR GEOLOGIST.	SURVEYOR.	APPROVAL		COPY