
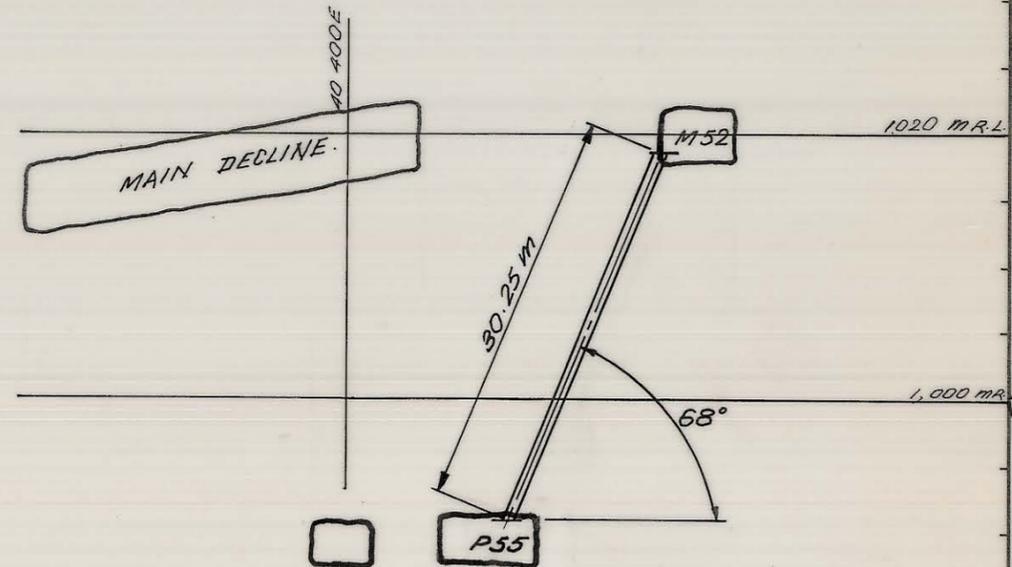


5 cm

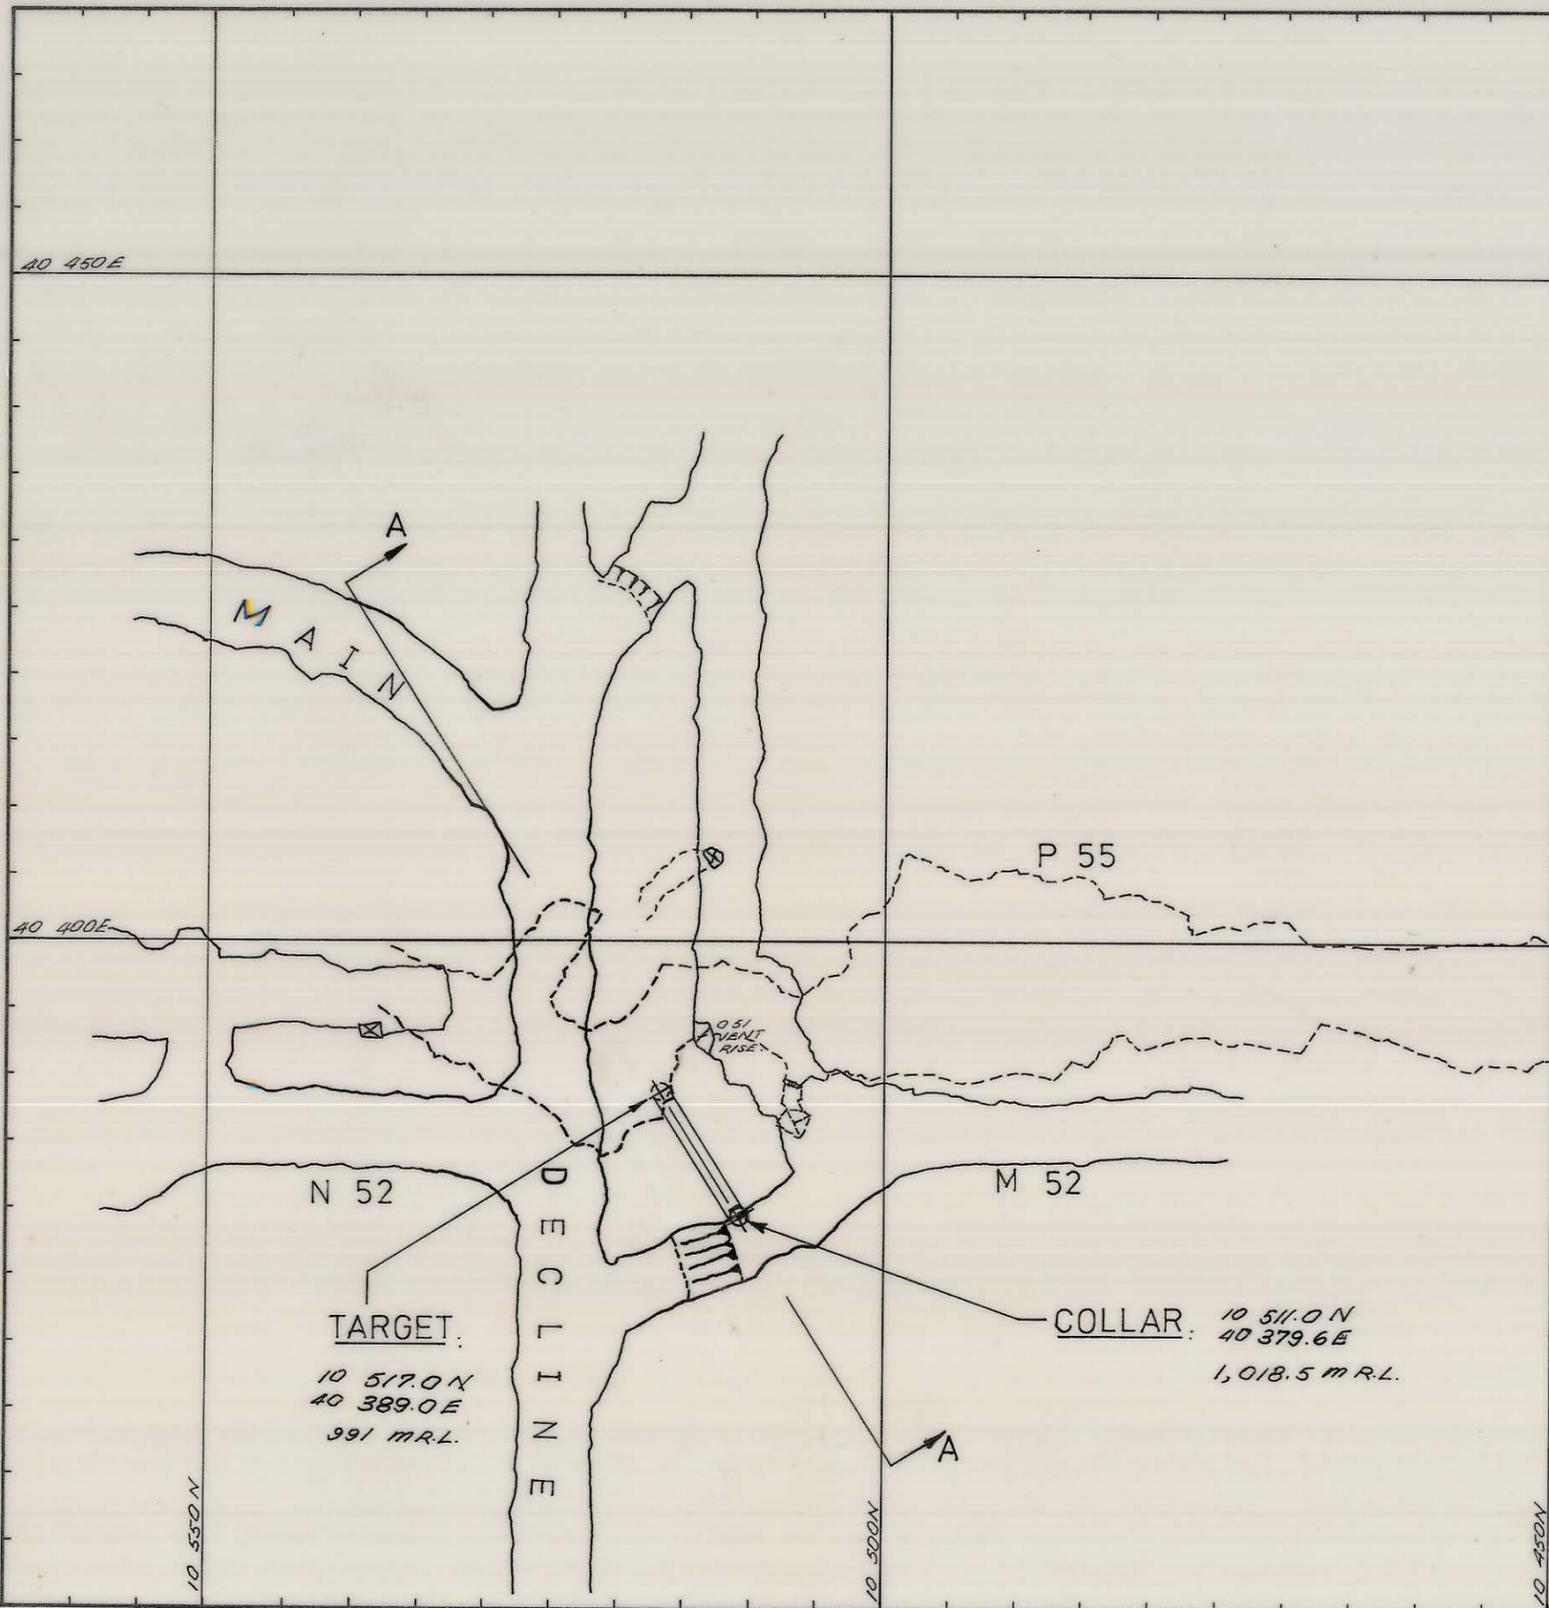

SECTION A-A OF N 51 SANDFILL HOLE

N.B. COLLAR IS TO BE IN THE WALL. THEREFORE, A SMALL CUDDY MAY BE NEEDED.

REF PLAN 03BH13-1003, 03BH13-1005.	GEOLOGY	Jerry Plotter	15 DEC '80	SCALE 1: 500	KIS KING ISLAND SCHEELITE GRASSY KING ISLAND
	SURVEY	BHL.	17-12-80		
REVISION 1. N 51 HOLE IS SHIFTED 9-1-81. C. Boumomballe	PLANNING	P.B.	9-12-80	BOLD HEAD MINE. N 51 SANDFILL HOLE	
	ROCK MEC.	J/W	15-12-80		
	MINE SUPT.	WJS	17-12-80		
	G.M.S.	J/W	22-12-80		
	T.S.S.	AG	17/12/80		
DRAWING NUMBER				03BH13 - 3003	