


0374_4147

03BH13-3004 ①

5 cm

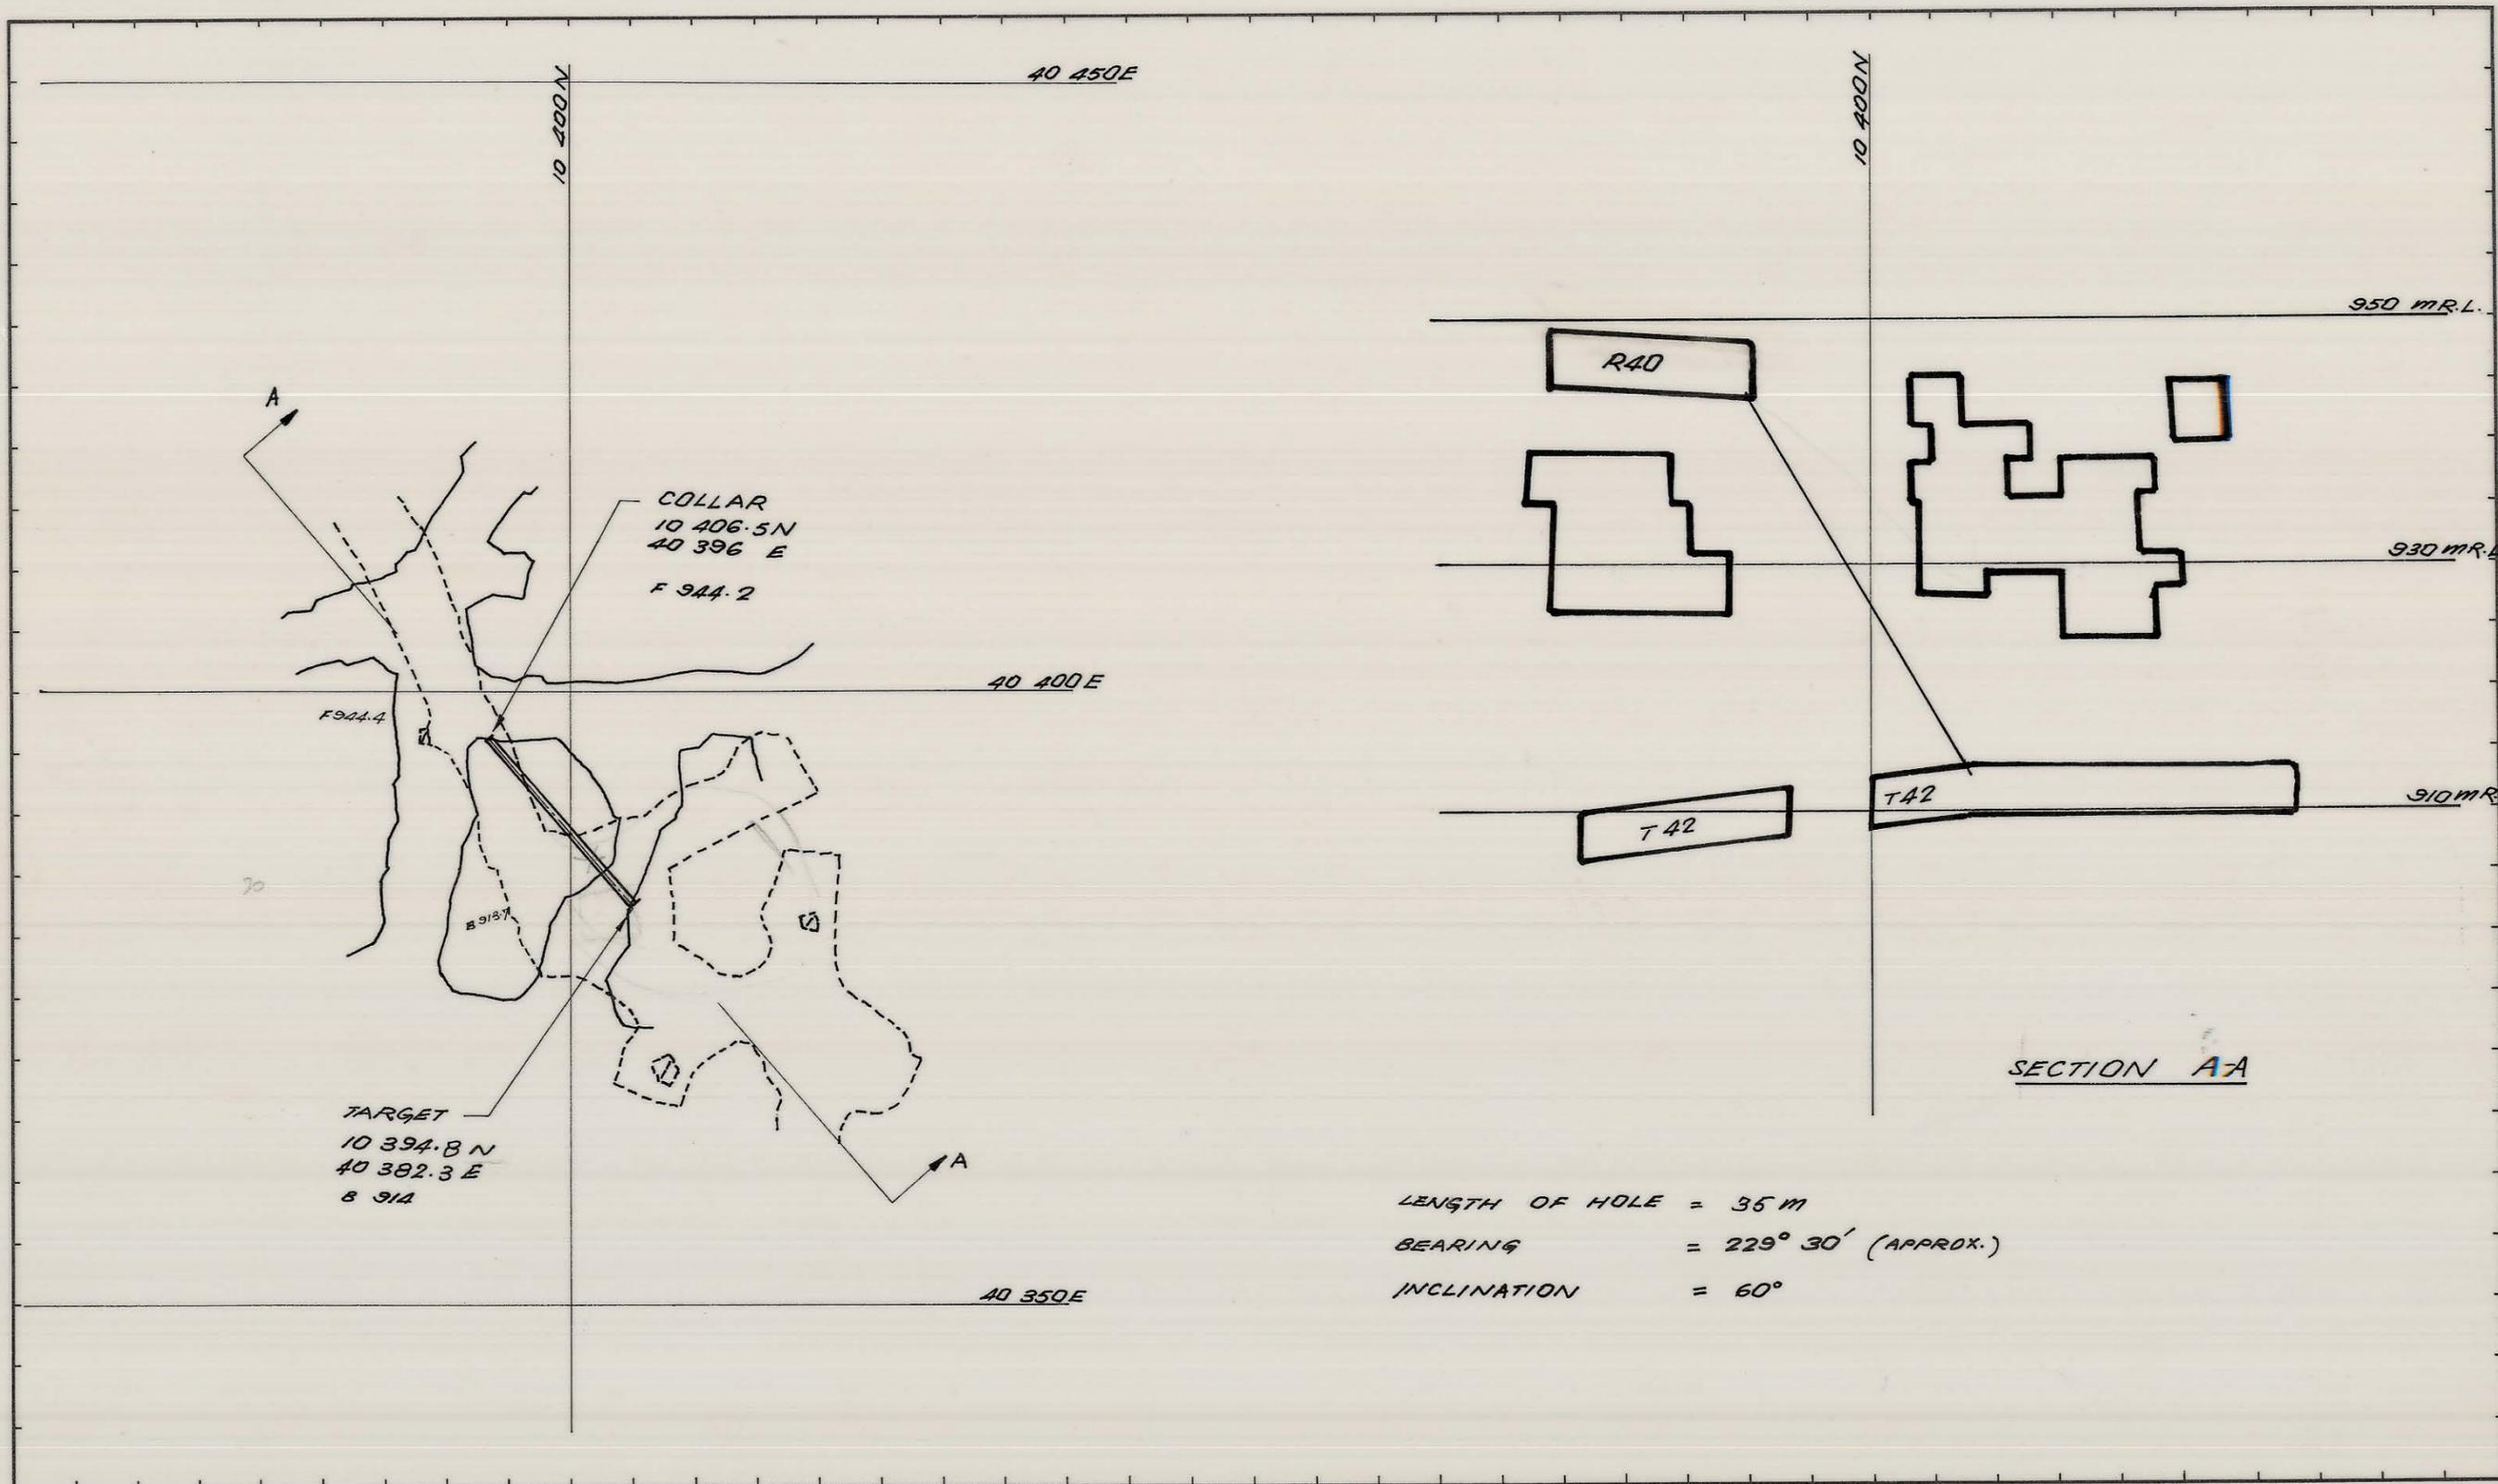

LENGTH OF HOLE = 35 M
 BEARING = 229° 30' (APPROX.)
 INCLINATION = 60°

	REF. PLAN	GEOLOGY		SCALE 1: 500	
		SURVEY		BOLD HEAD MINE SANDFILL HOLE FROM R40 TO LOWER FAULT BLOCK.	
		PLANNING	P.B. 12-8-02		DRAWING NUMBER
		ROCK MEC.			03BH13 - 3004 ①
		GRADE CON.			
		DRAFTING			
		T.S.S.			