


0374-4148

03BH13-3004

5 cm

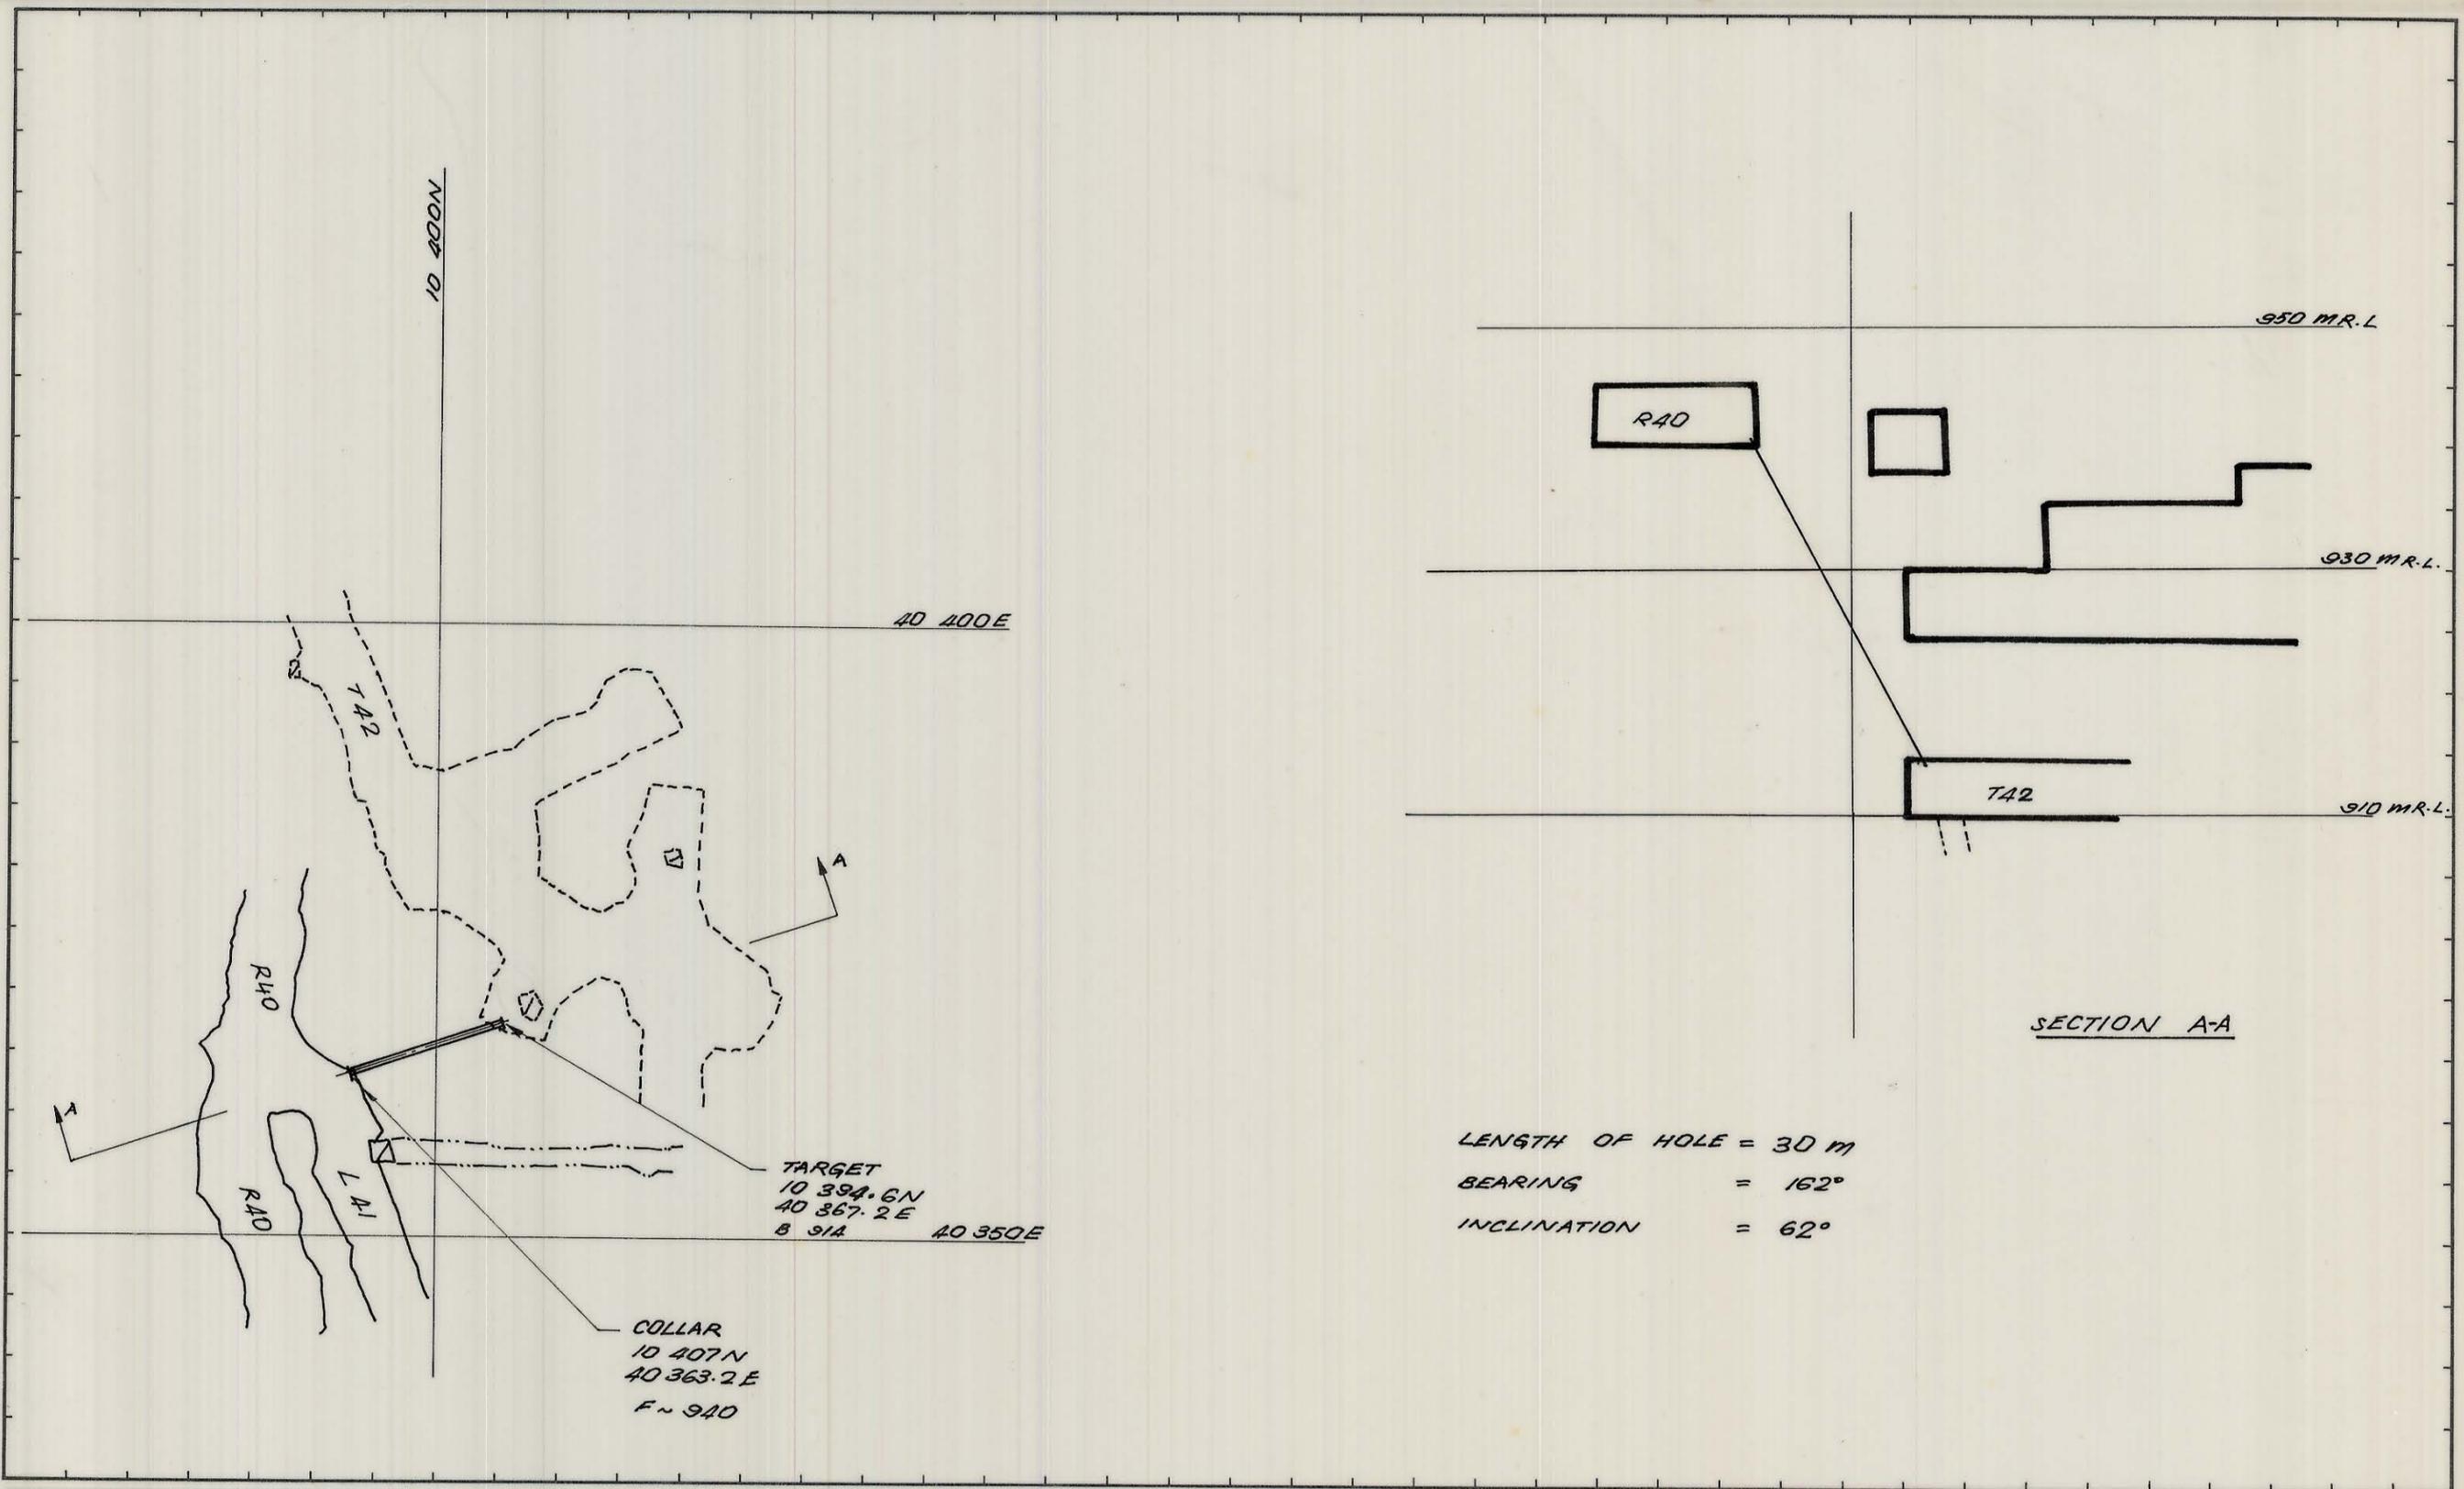

TARGET
 10 394.6N
 40 367.2E
 B 912 40 350E

COLLAR
 10 407N
 40 363.2E
 F ~ 940

LENGTH OF HOLE = 30 m
 BEARING = 162°
 INCLINATION = 62°

SECTION A-A

REF PLAN	GEOLOGY		SCALE 1: 500	
	SURVEY			
	PLANNING	P.B. 12-8-82		
	ROCK MEC.			
	GRADE CON.			
	DRAFTING		BOLD HEAD MINE SANDFILL HOLE FROM R40 TO LOWER FAULT BLOCK	
	T.S.S.			
DRAWING NUMBER				03BH13-3004