


5 cm

04BH13-155 086

0374\_4357

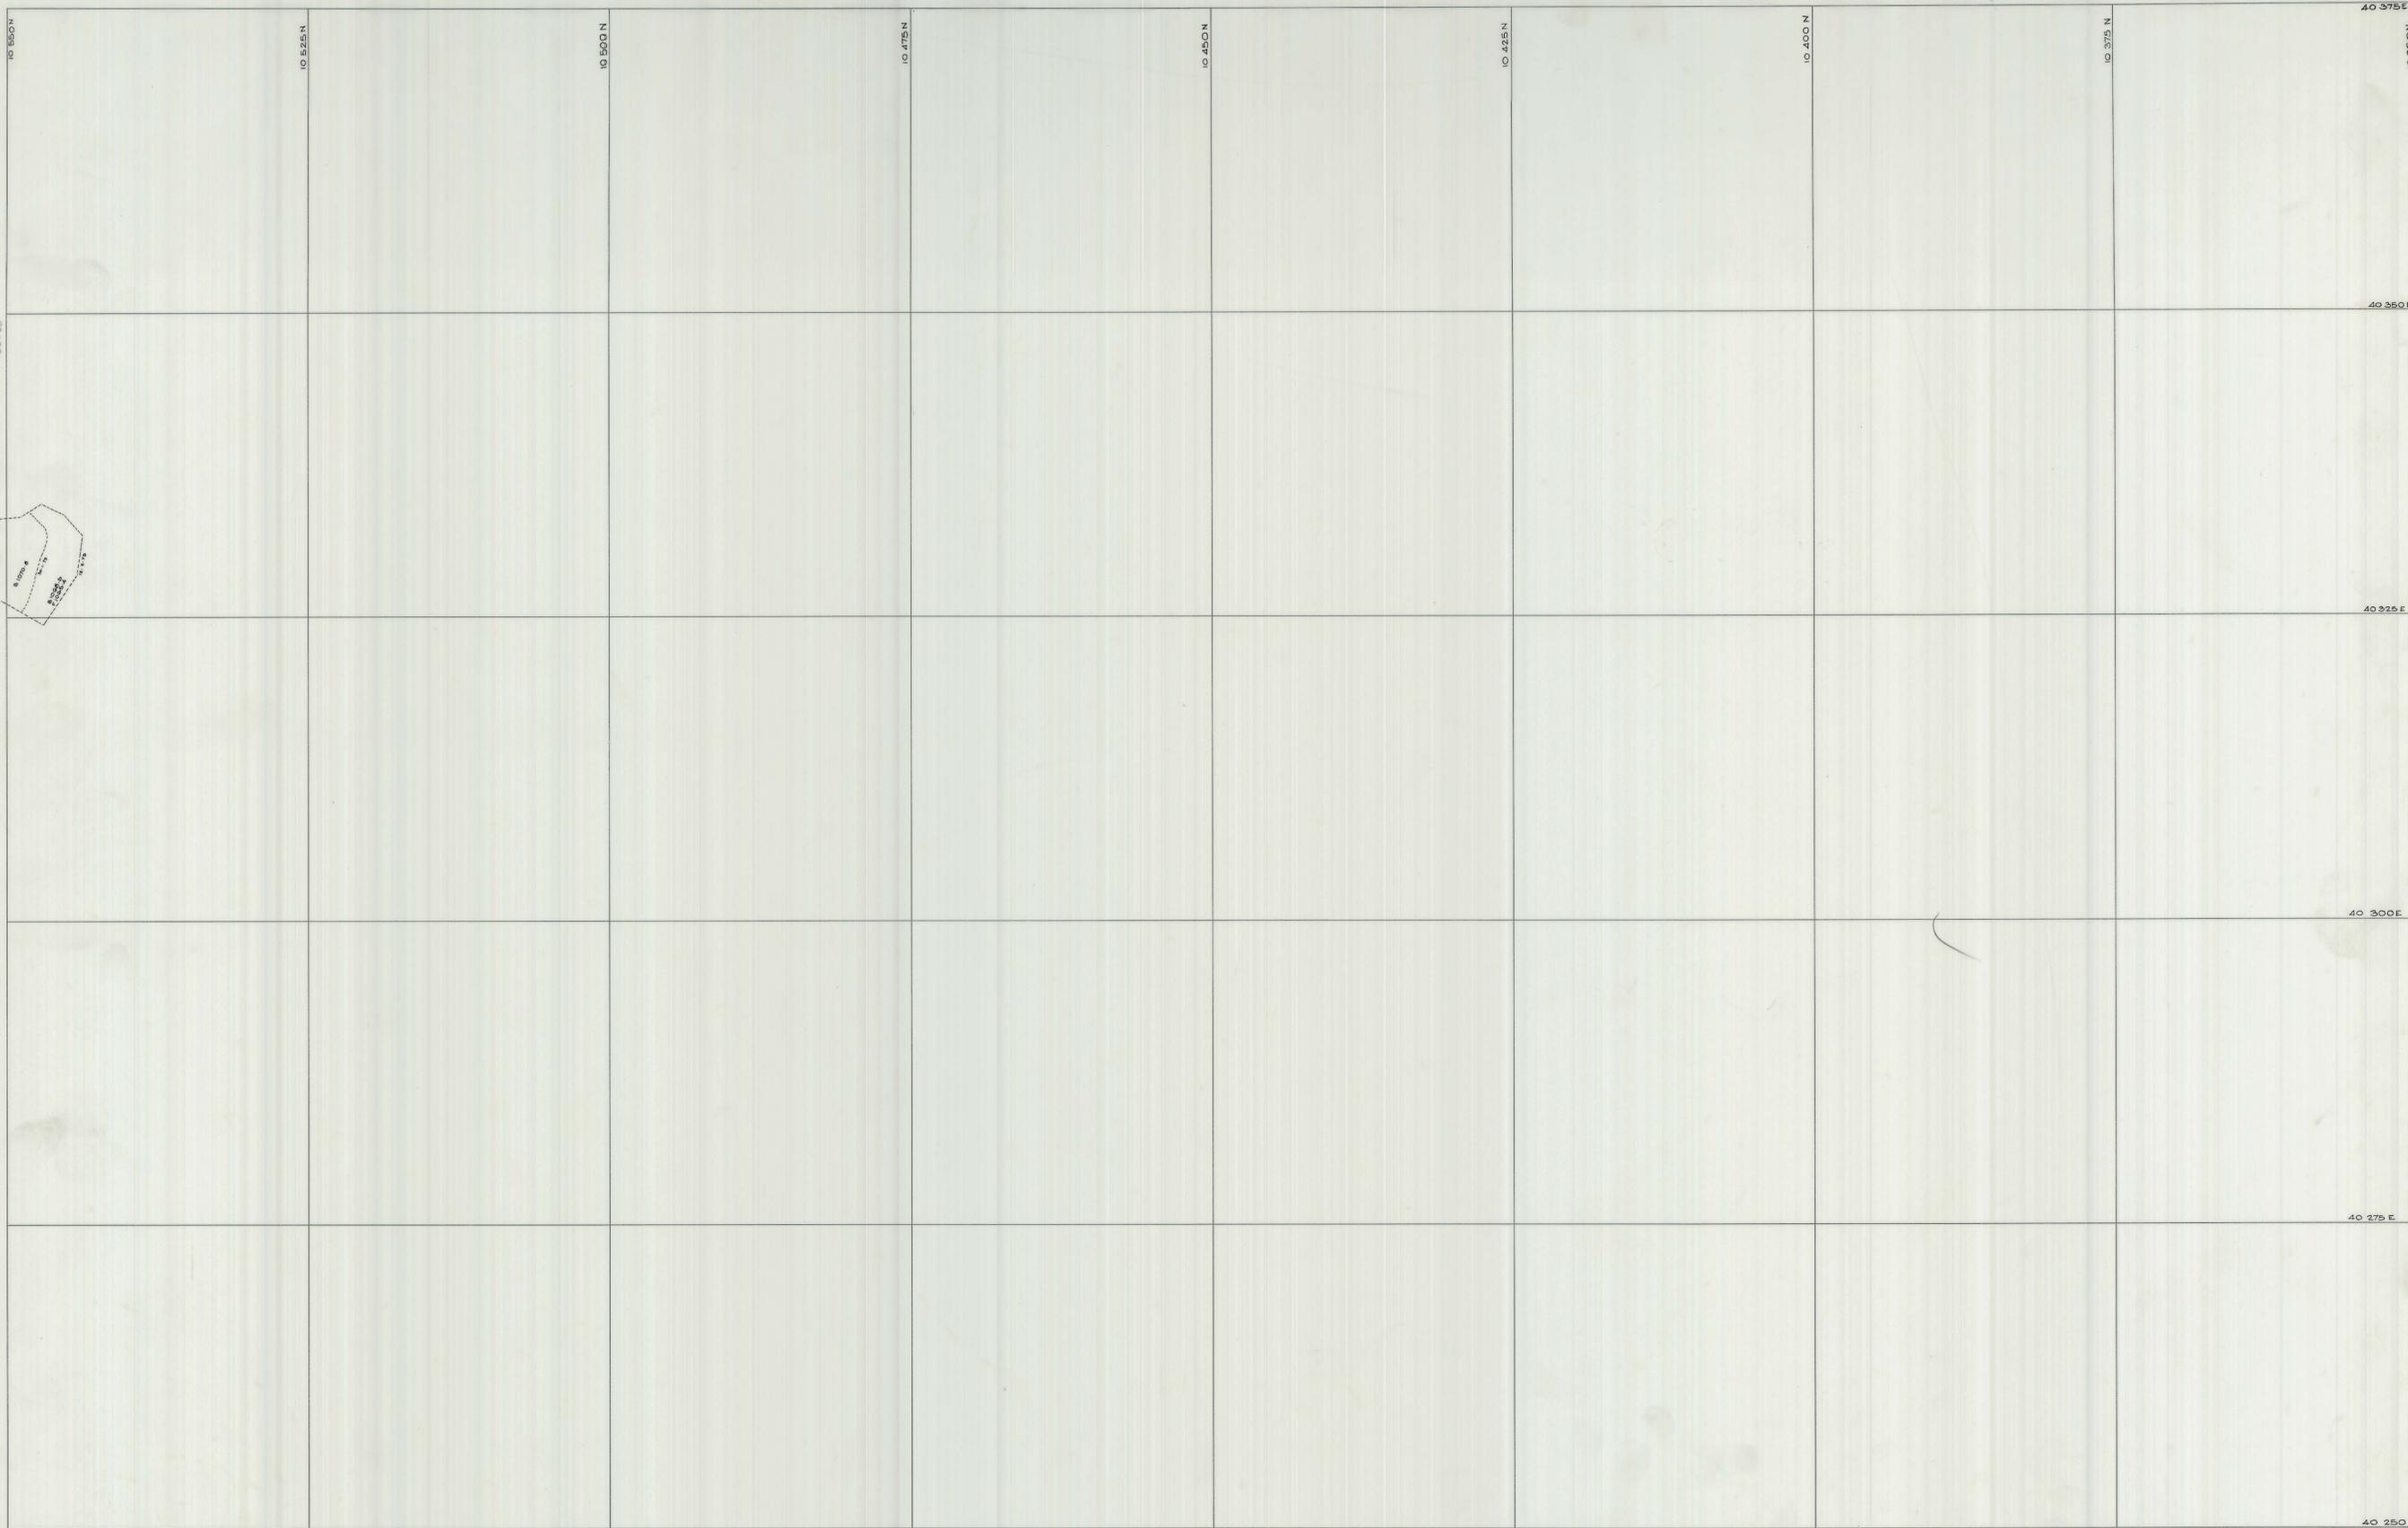

SCALE 1: 250

LOCATION

BOLD HEAD MINE

SUBJECT

A LENS

H50 STOPE

LIFT 8

north



PLAN NUMBER

04BH13 - 155 086