


048M17-1001

1:1000
BOLD HEAD MINE
LOCATION GRID
1-5-49

0374_4412

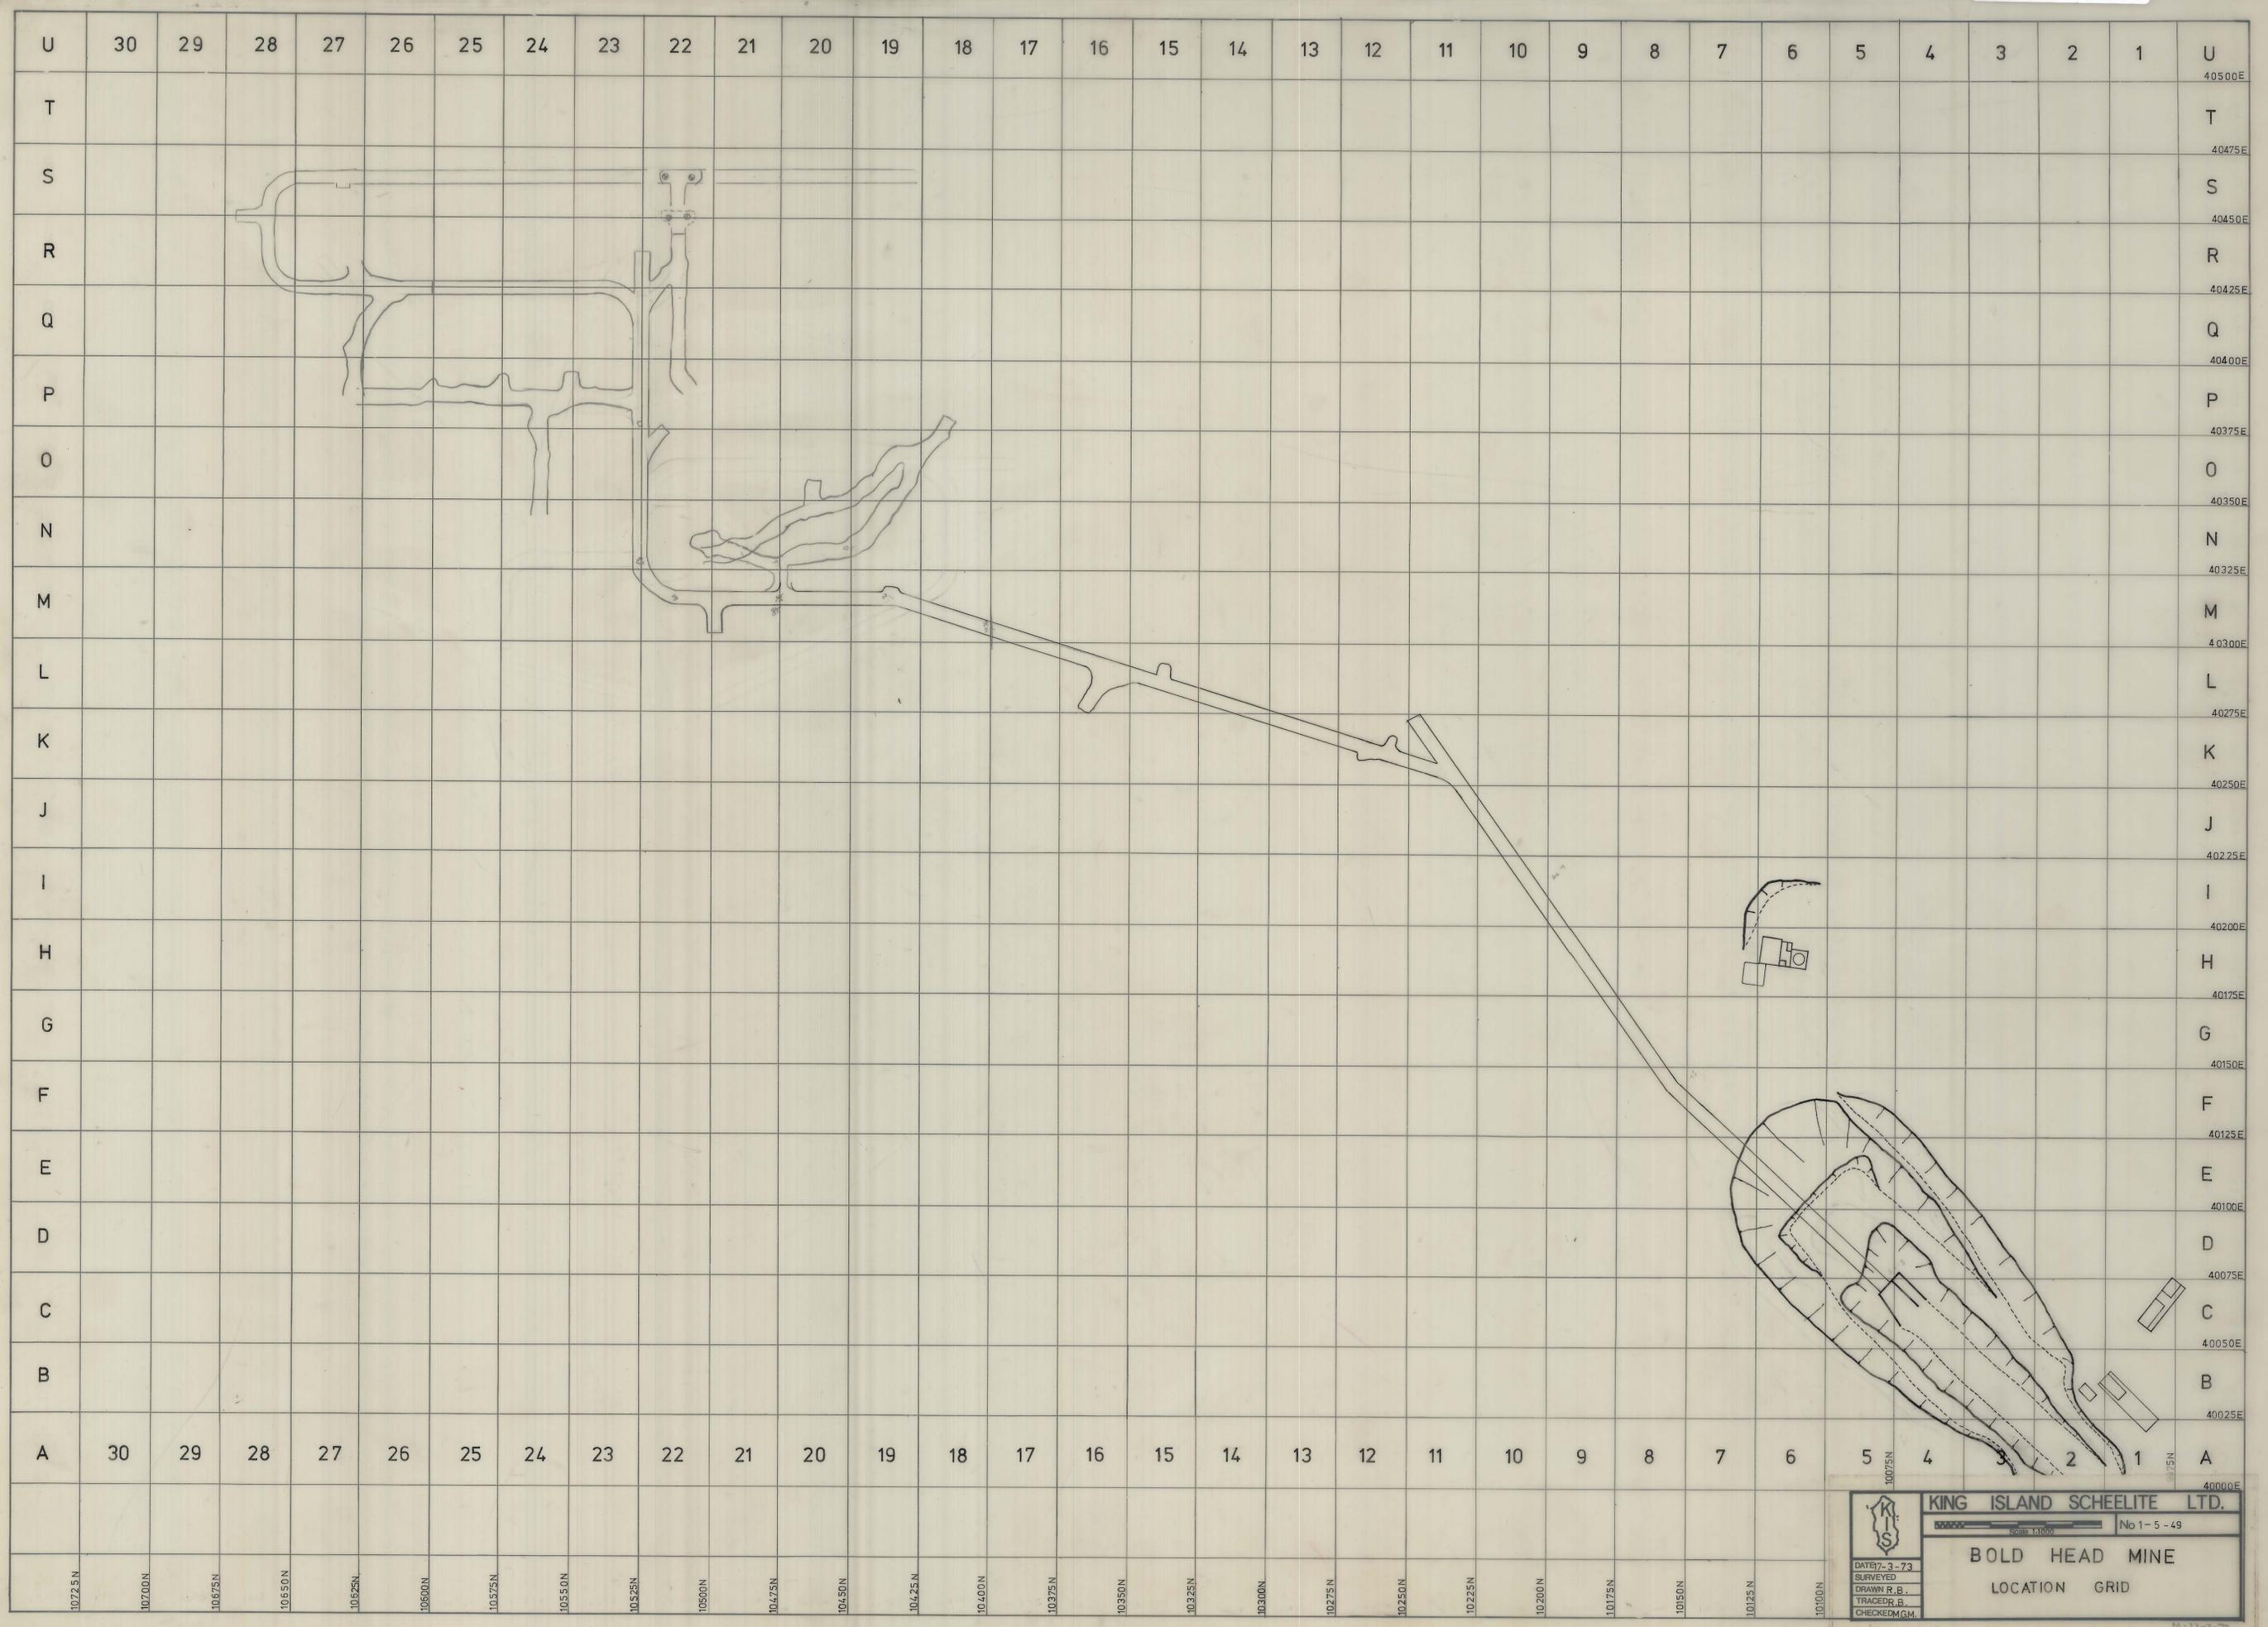

	KING ISLAND SCHEELITE LTD.	
	Scale 1:1000	
	No 1-5-49	
	DATE: 7-3-73	
SURVEYED		BOLD HEAD MINE LOCATION GRID
DRAWN: R. B.		
TRACED: R. B.		
CHECKED: M. G. M.		