


5 cm

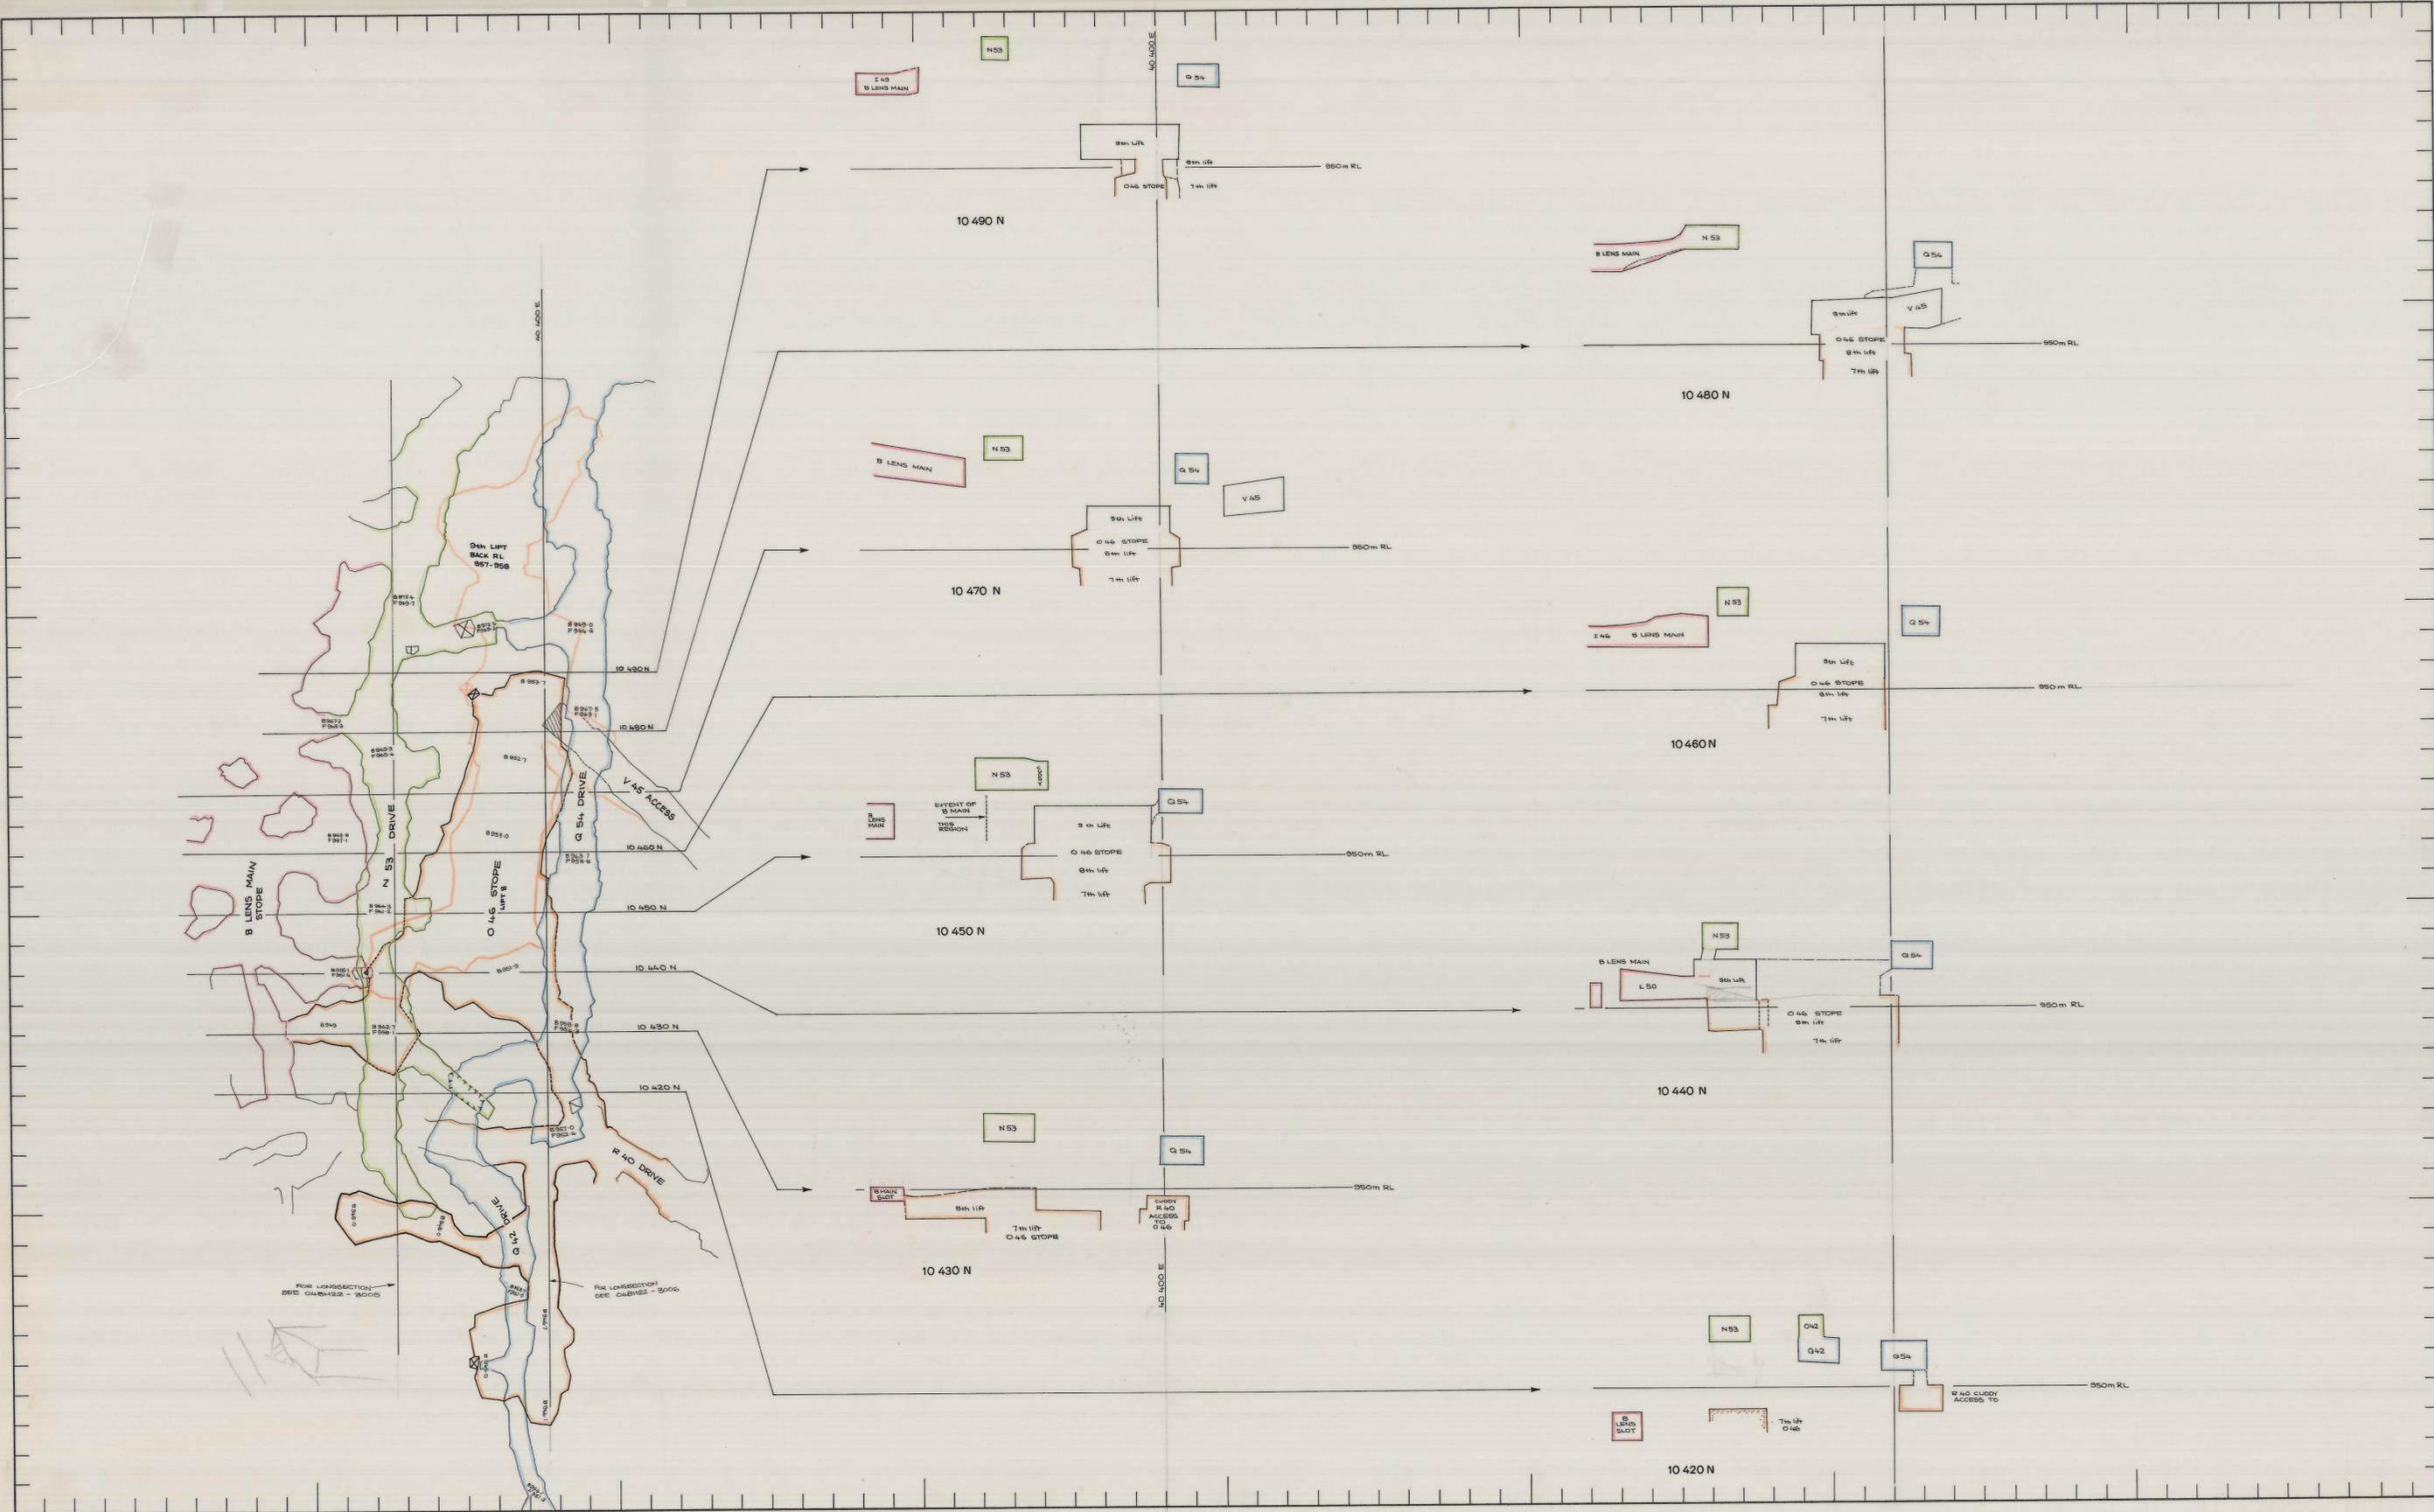

REVISIONS		APPROVAL		INITIALS		DATE	
Nº	DATE	INITIALS	PLANNING ENGINEER	INITIALS	DATE	INITIALS	DATE
			SNR. PLANNING ENGINEER				
			TECHNICAL SERVICES SUPT.				
			GENERAL MINING SUPT.				
			MINE SUPT.				
			SNR. SURVEYOR				
			SNR. GEOLOGIST				

SCALE 1: 500

LOCATION  
BOLD HEAD MINE

SUBJECT  
B. F. 2  
CROSSSECTIONS ALONG 046

**KIS** KING ISLAND SCHEELITE  
A Member of the Peko Weir Group

GRASSY KING ISLAND

PRELIMINARY  FINAL

PLAN NUMBER  
03 B1 07 -1027