


27 JUN 1981



04BH13 - 165 096

H50 Stope
4th lift

0374_4502

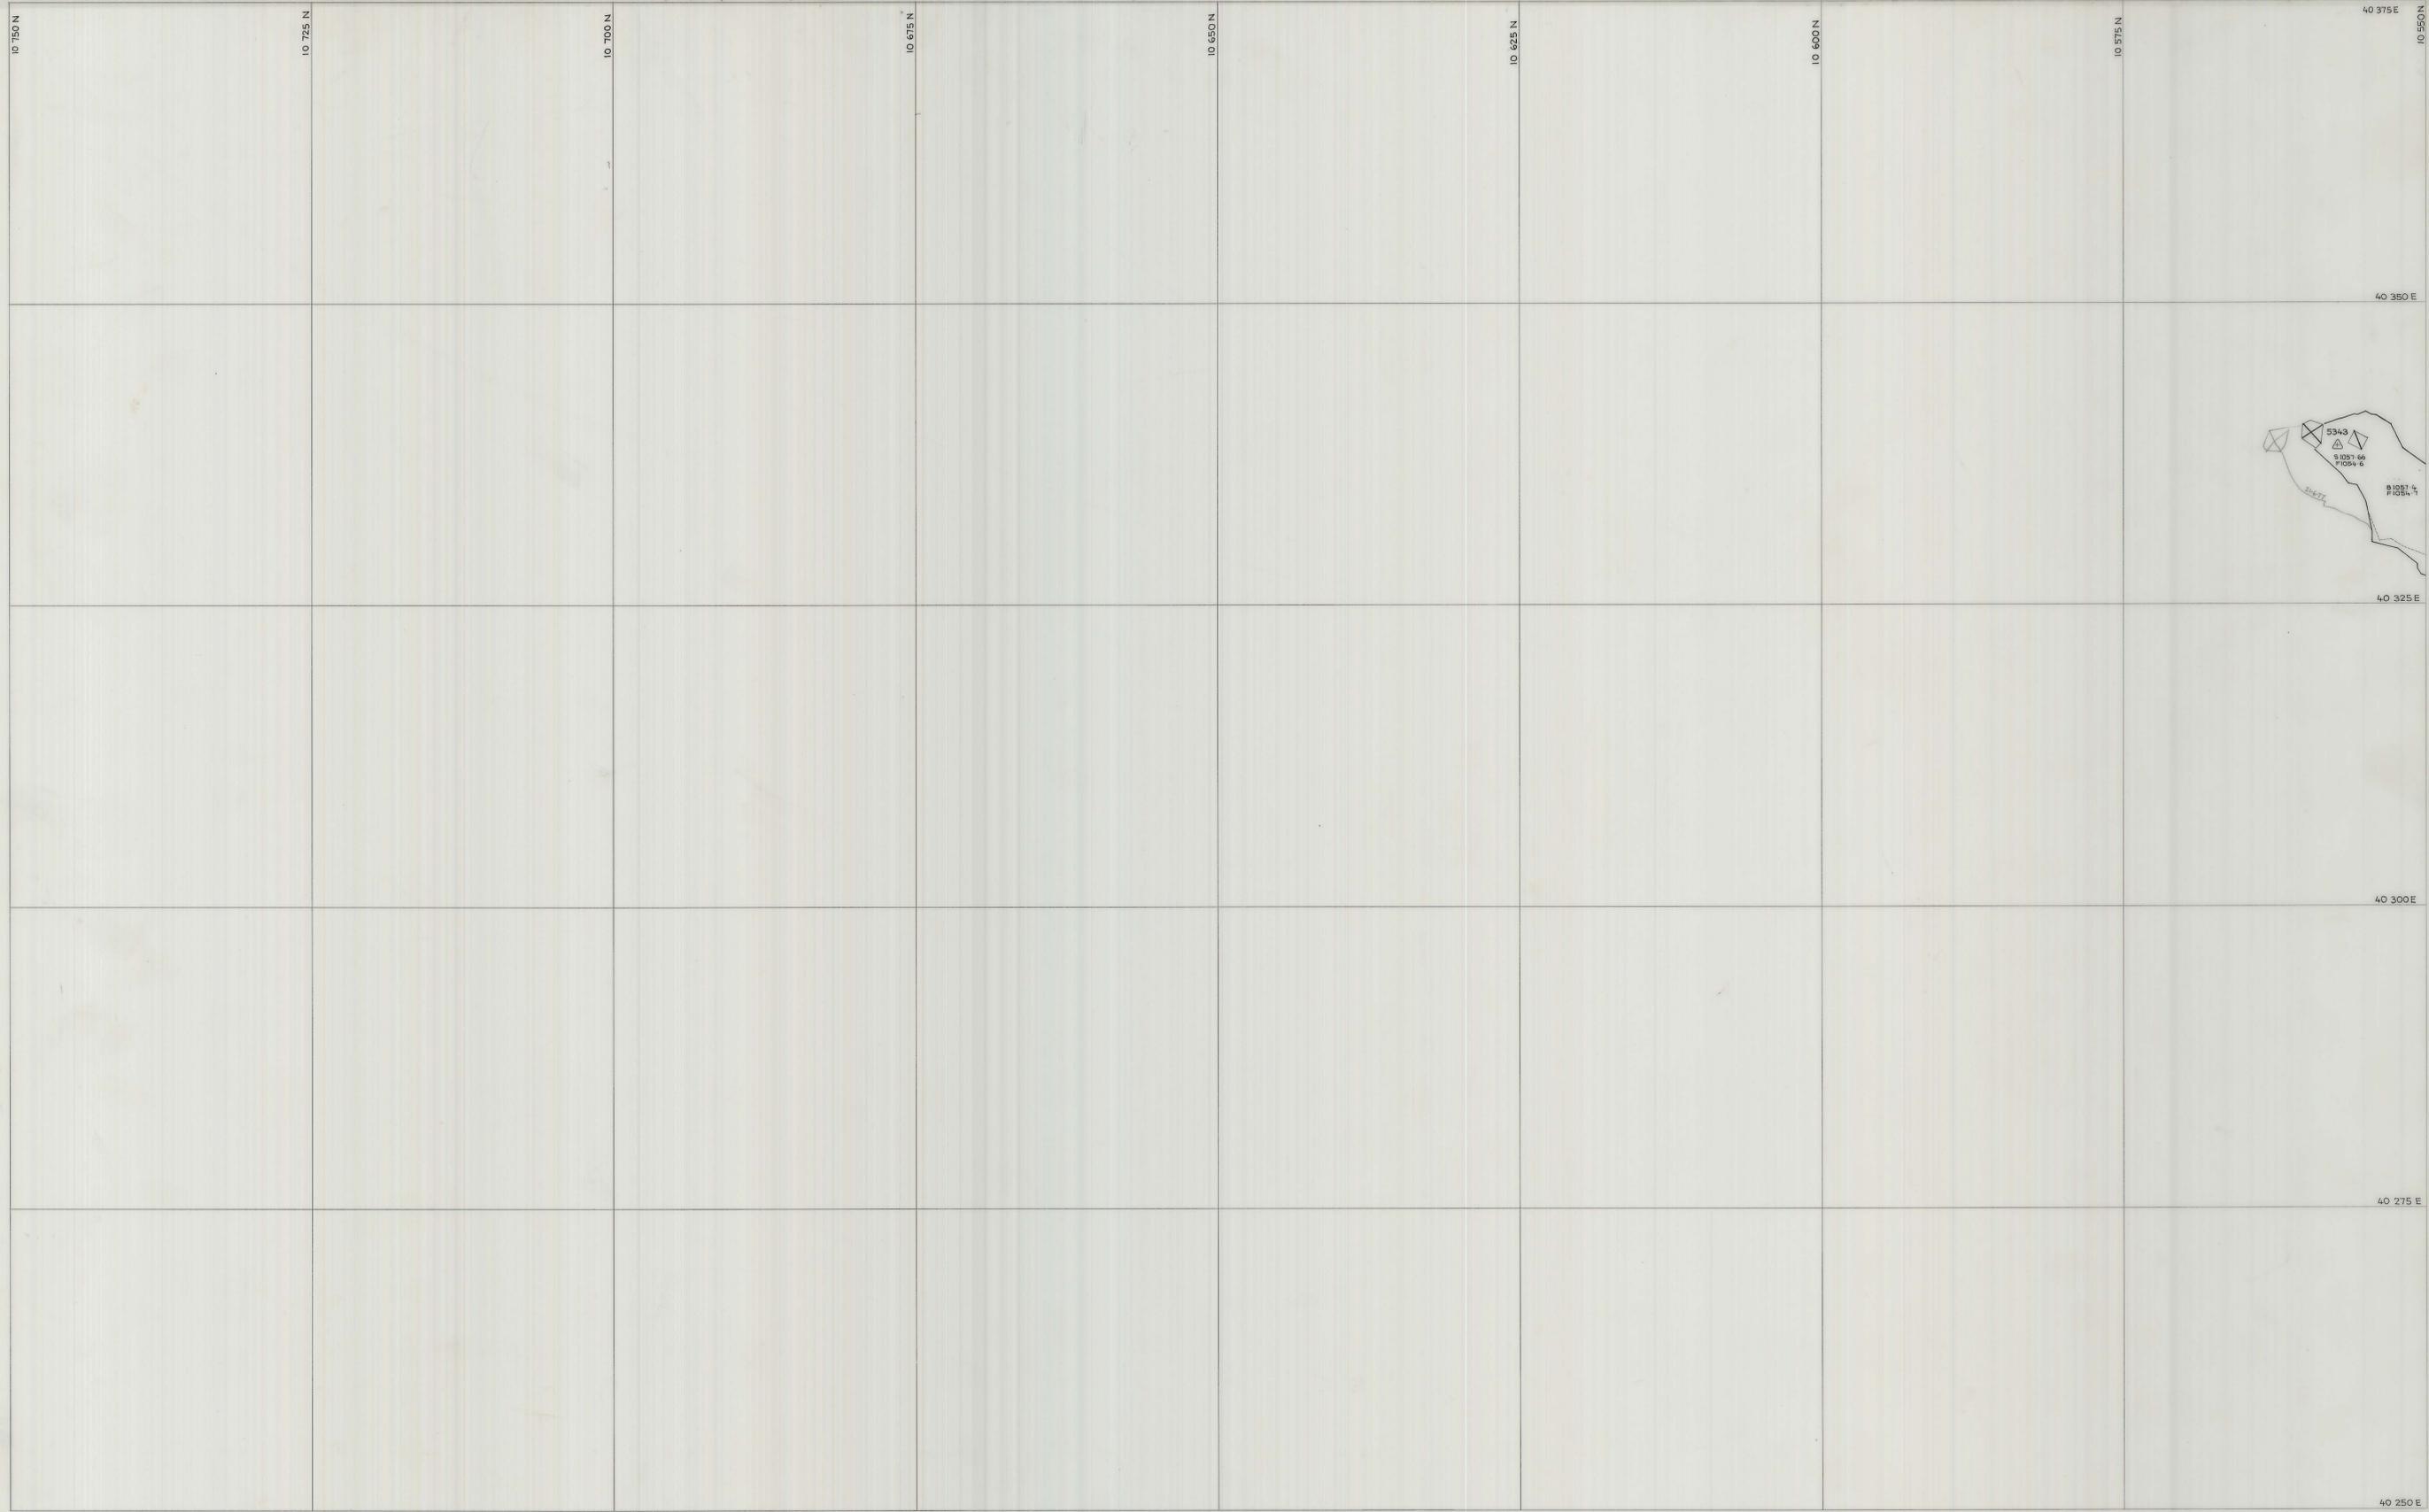

SCALE 1:250

LOCATION

BOLD HEAD

SUBJECT

H 50 STOPE
A LENS CAVO STOPE
[4th LIFT]



north



GRASSY KING ISLAND
PLAN NUMBER 1096

04BH13 - 165 096