


27 JUN 1981

04BH13 - 166 205 S

0374_4531

5 cm

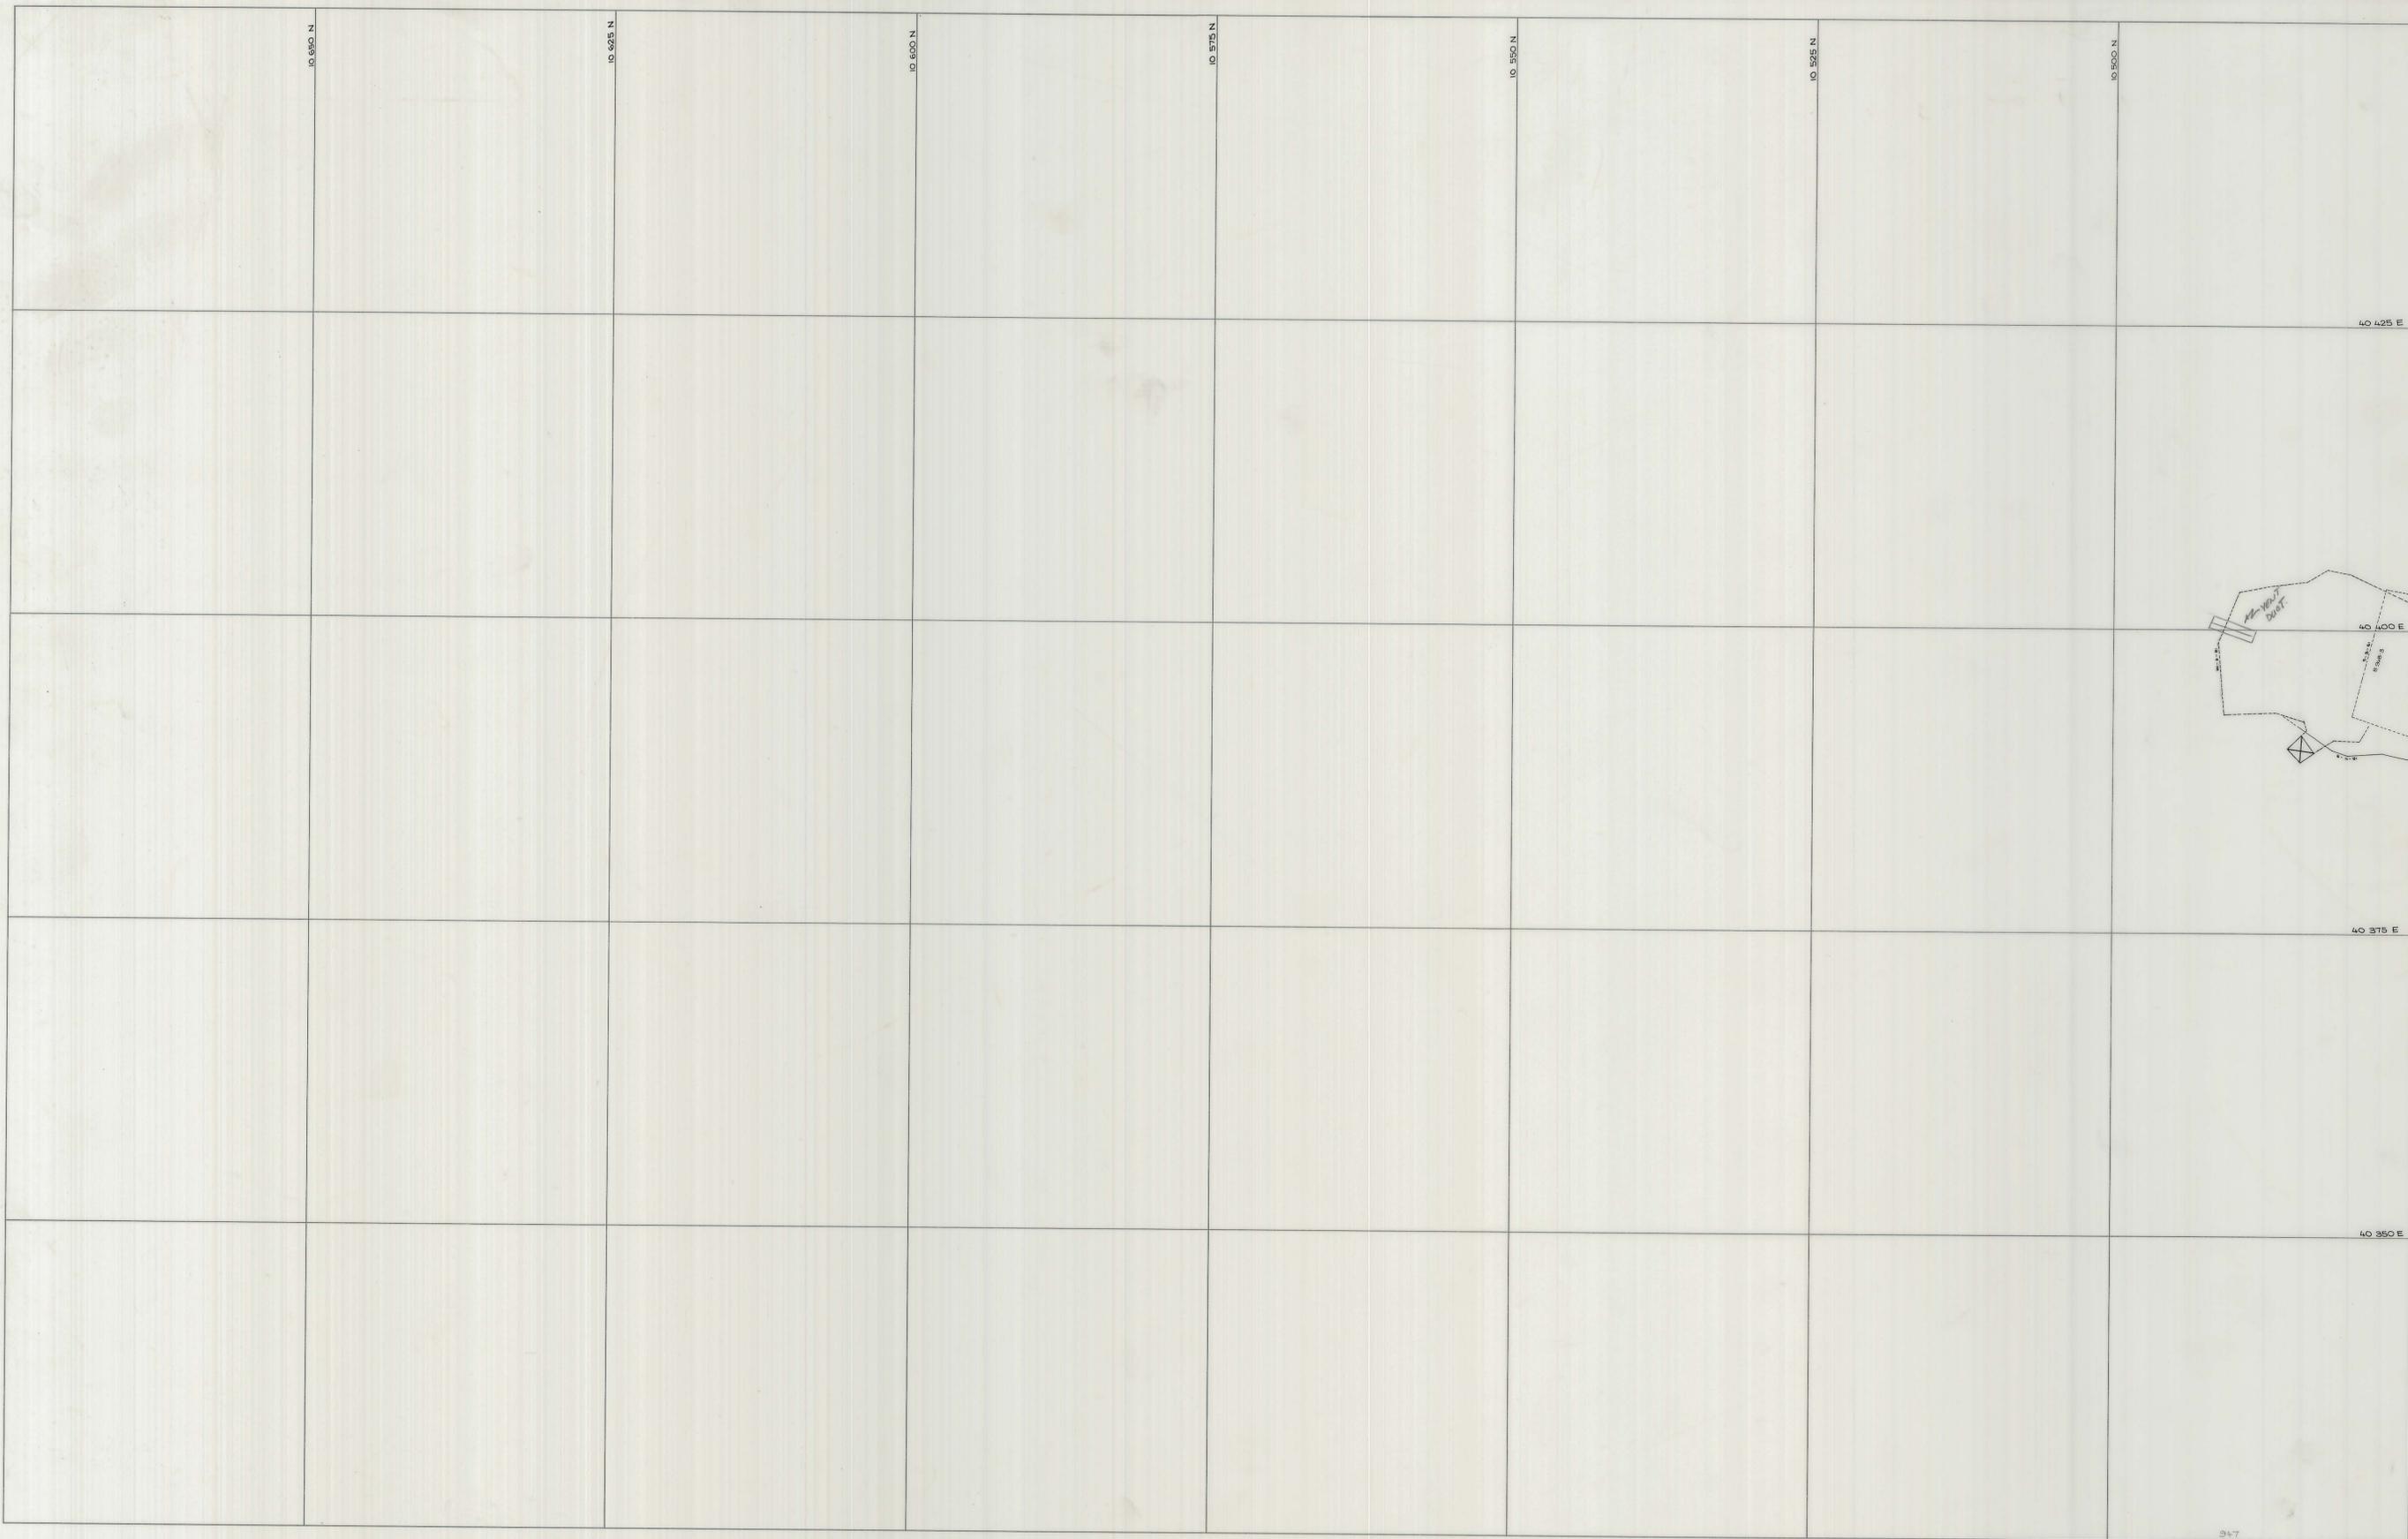

SCALE 1: 250

LOCATION

BOLD HEAD MINE

SUBJECT

043, 046 NORTH STOPE
7th LIFT

KIS KING ISLAND SCHEELITE
A DIVISION OF WARMAN INTERNATIONAL

GRASSY KING ISLAND

PLAN NUMBER

04BH13 - 166 205 S

north