


0374_4566

1:250
LANDSCAPING NEW
COMPLEX AREA
1-5-13

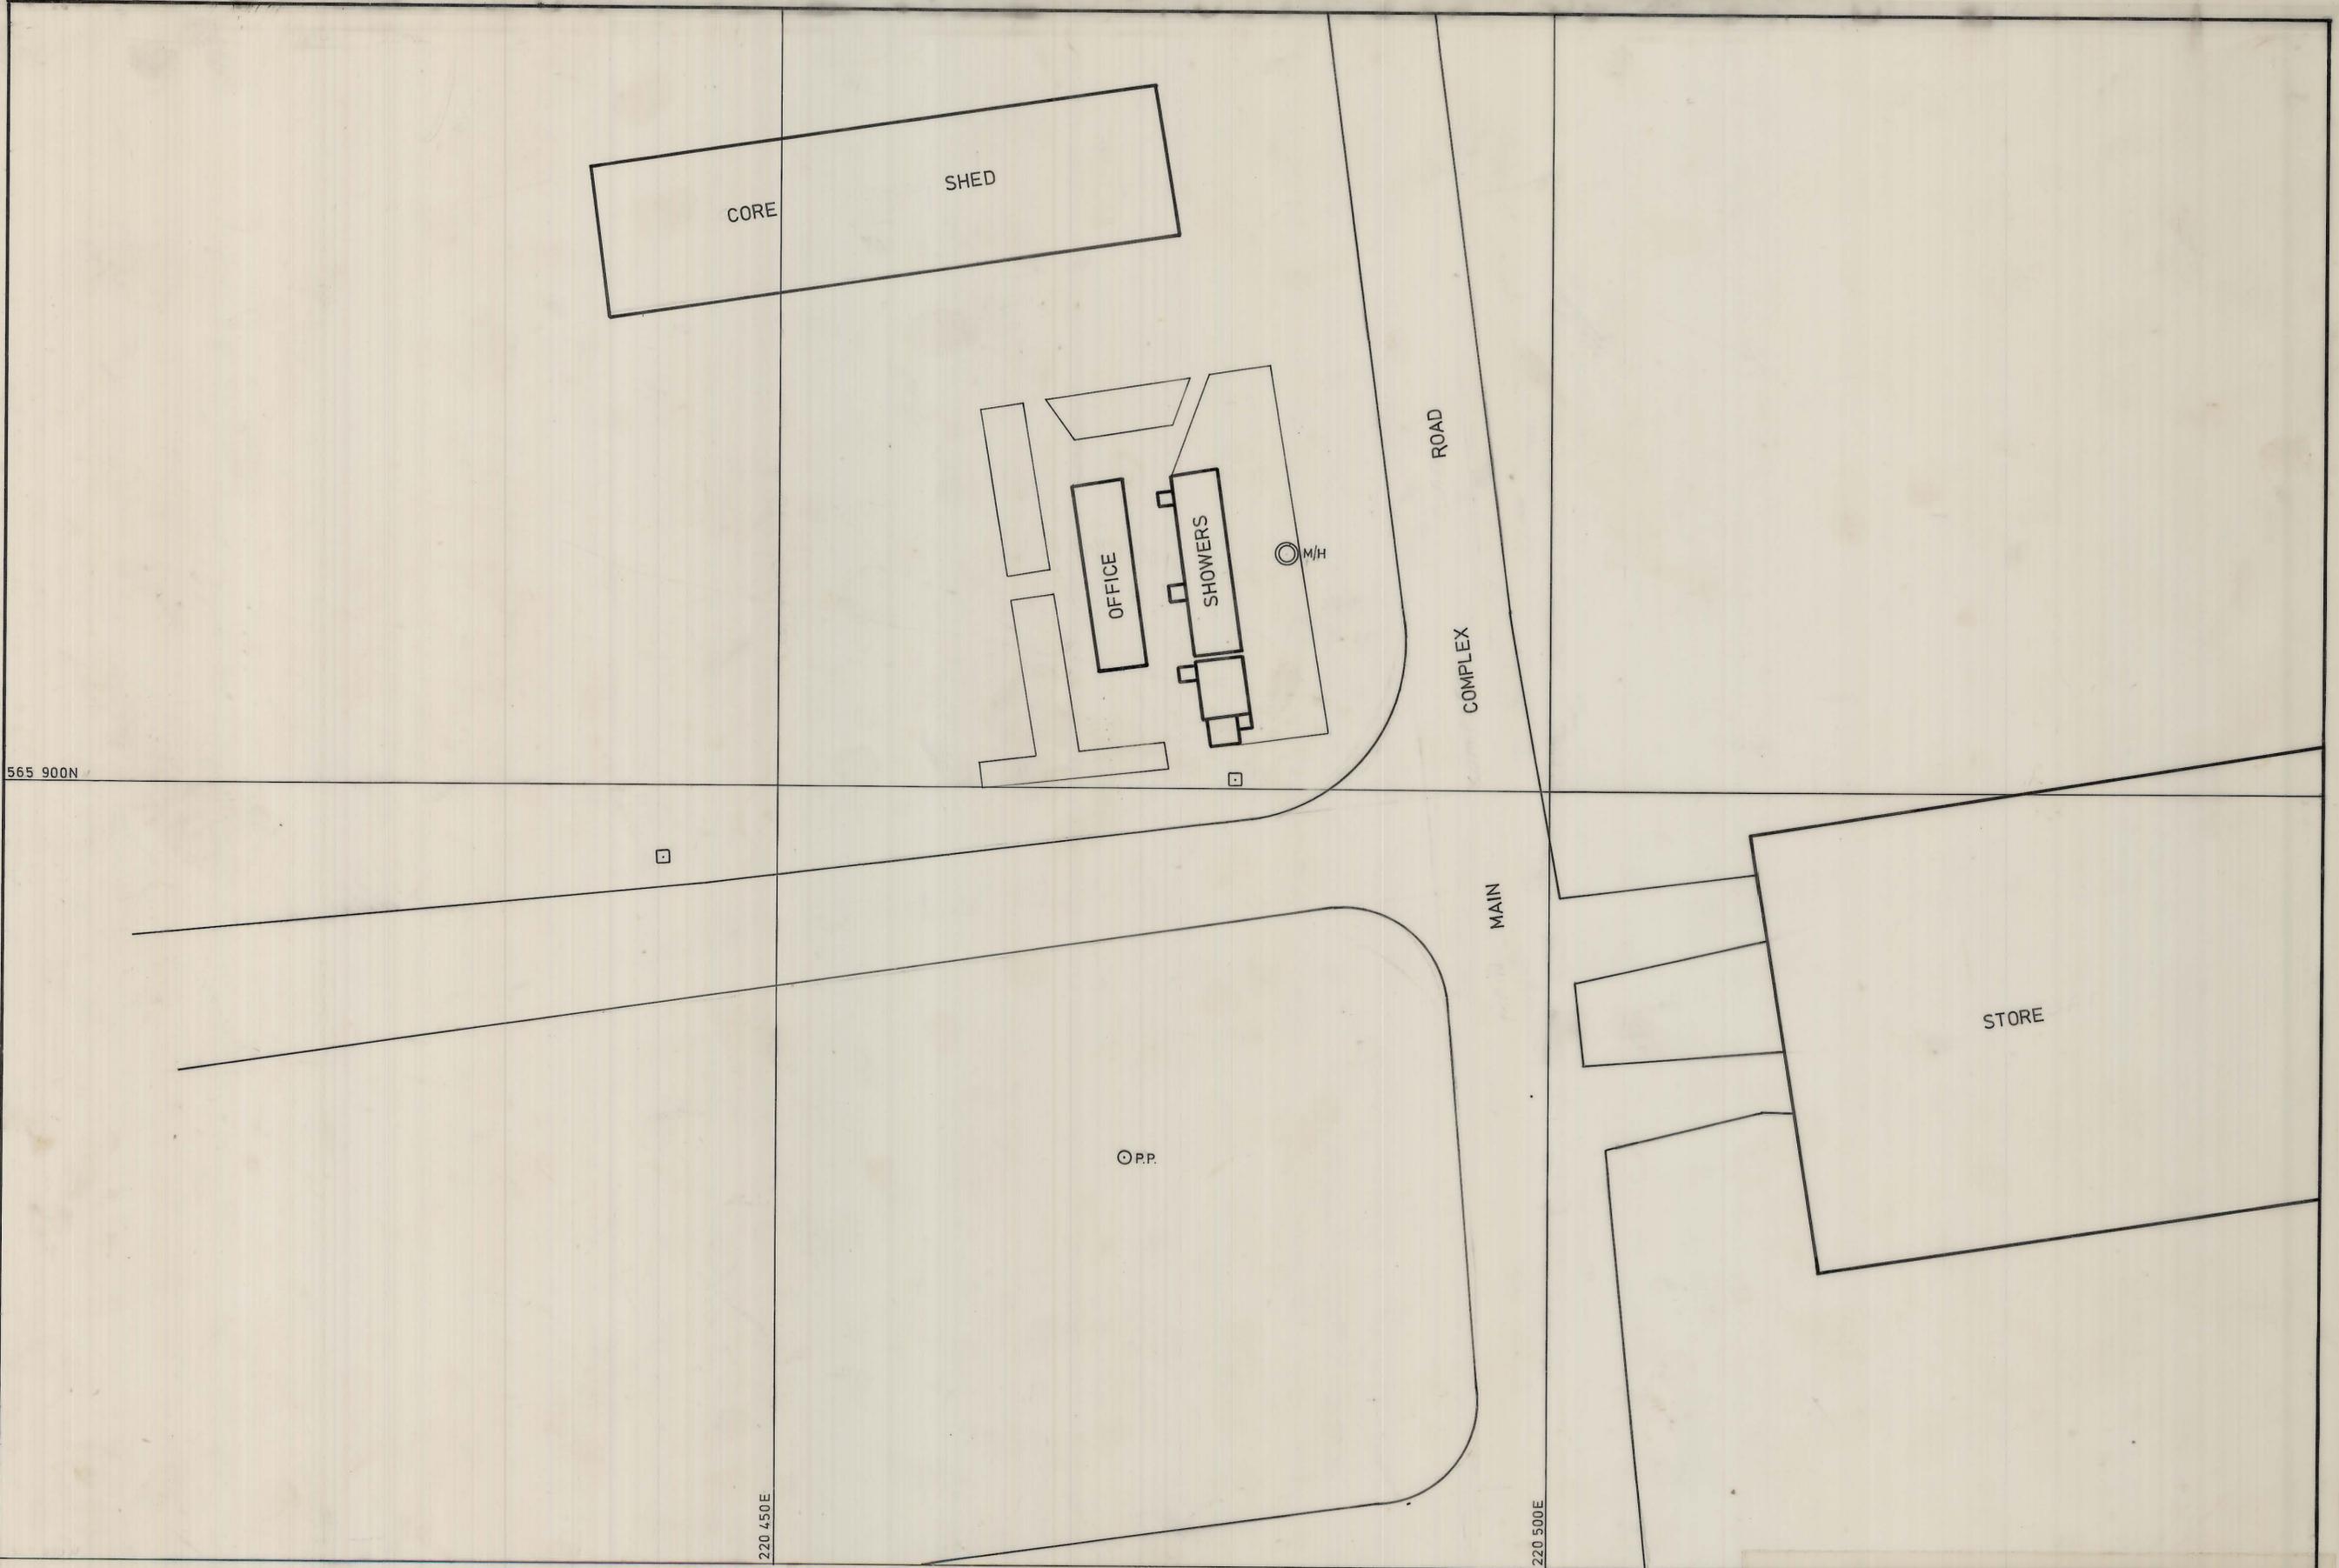

KING ISLAND SCHEELITE LTD.

Scale 1:250 No 1-5-13

DATE 21-11-72
 SURVEYED
 DRAWN A Lade
 TRACED
 CHECKED

LANDSCAPING OF
New Complex Area.