


0374-475

21803-015

1:500  
TOPOGRAPHIC  
DETAIL  
1-3-51

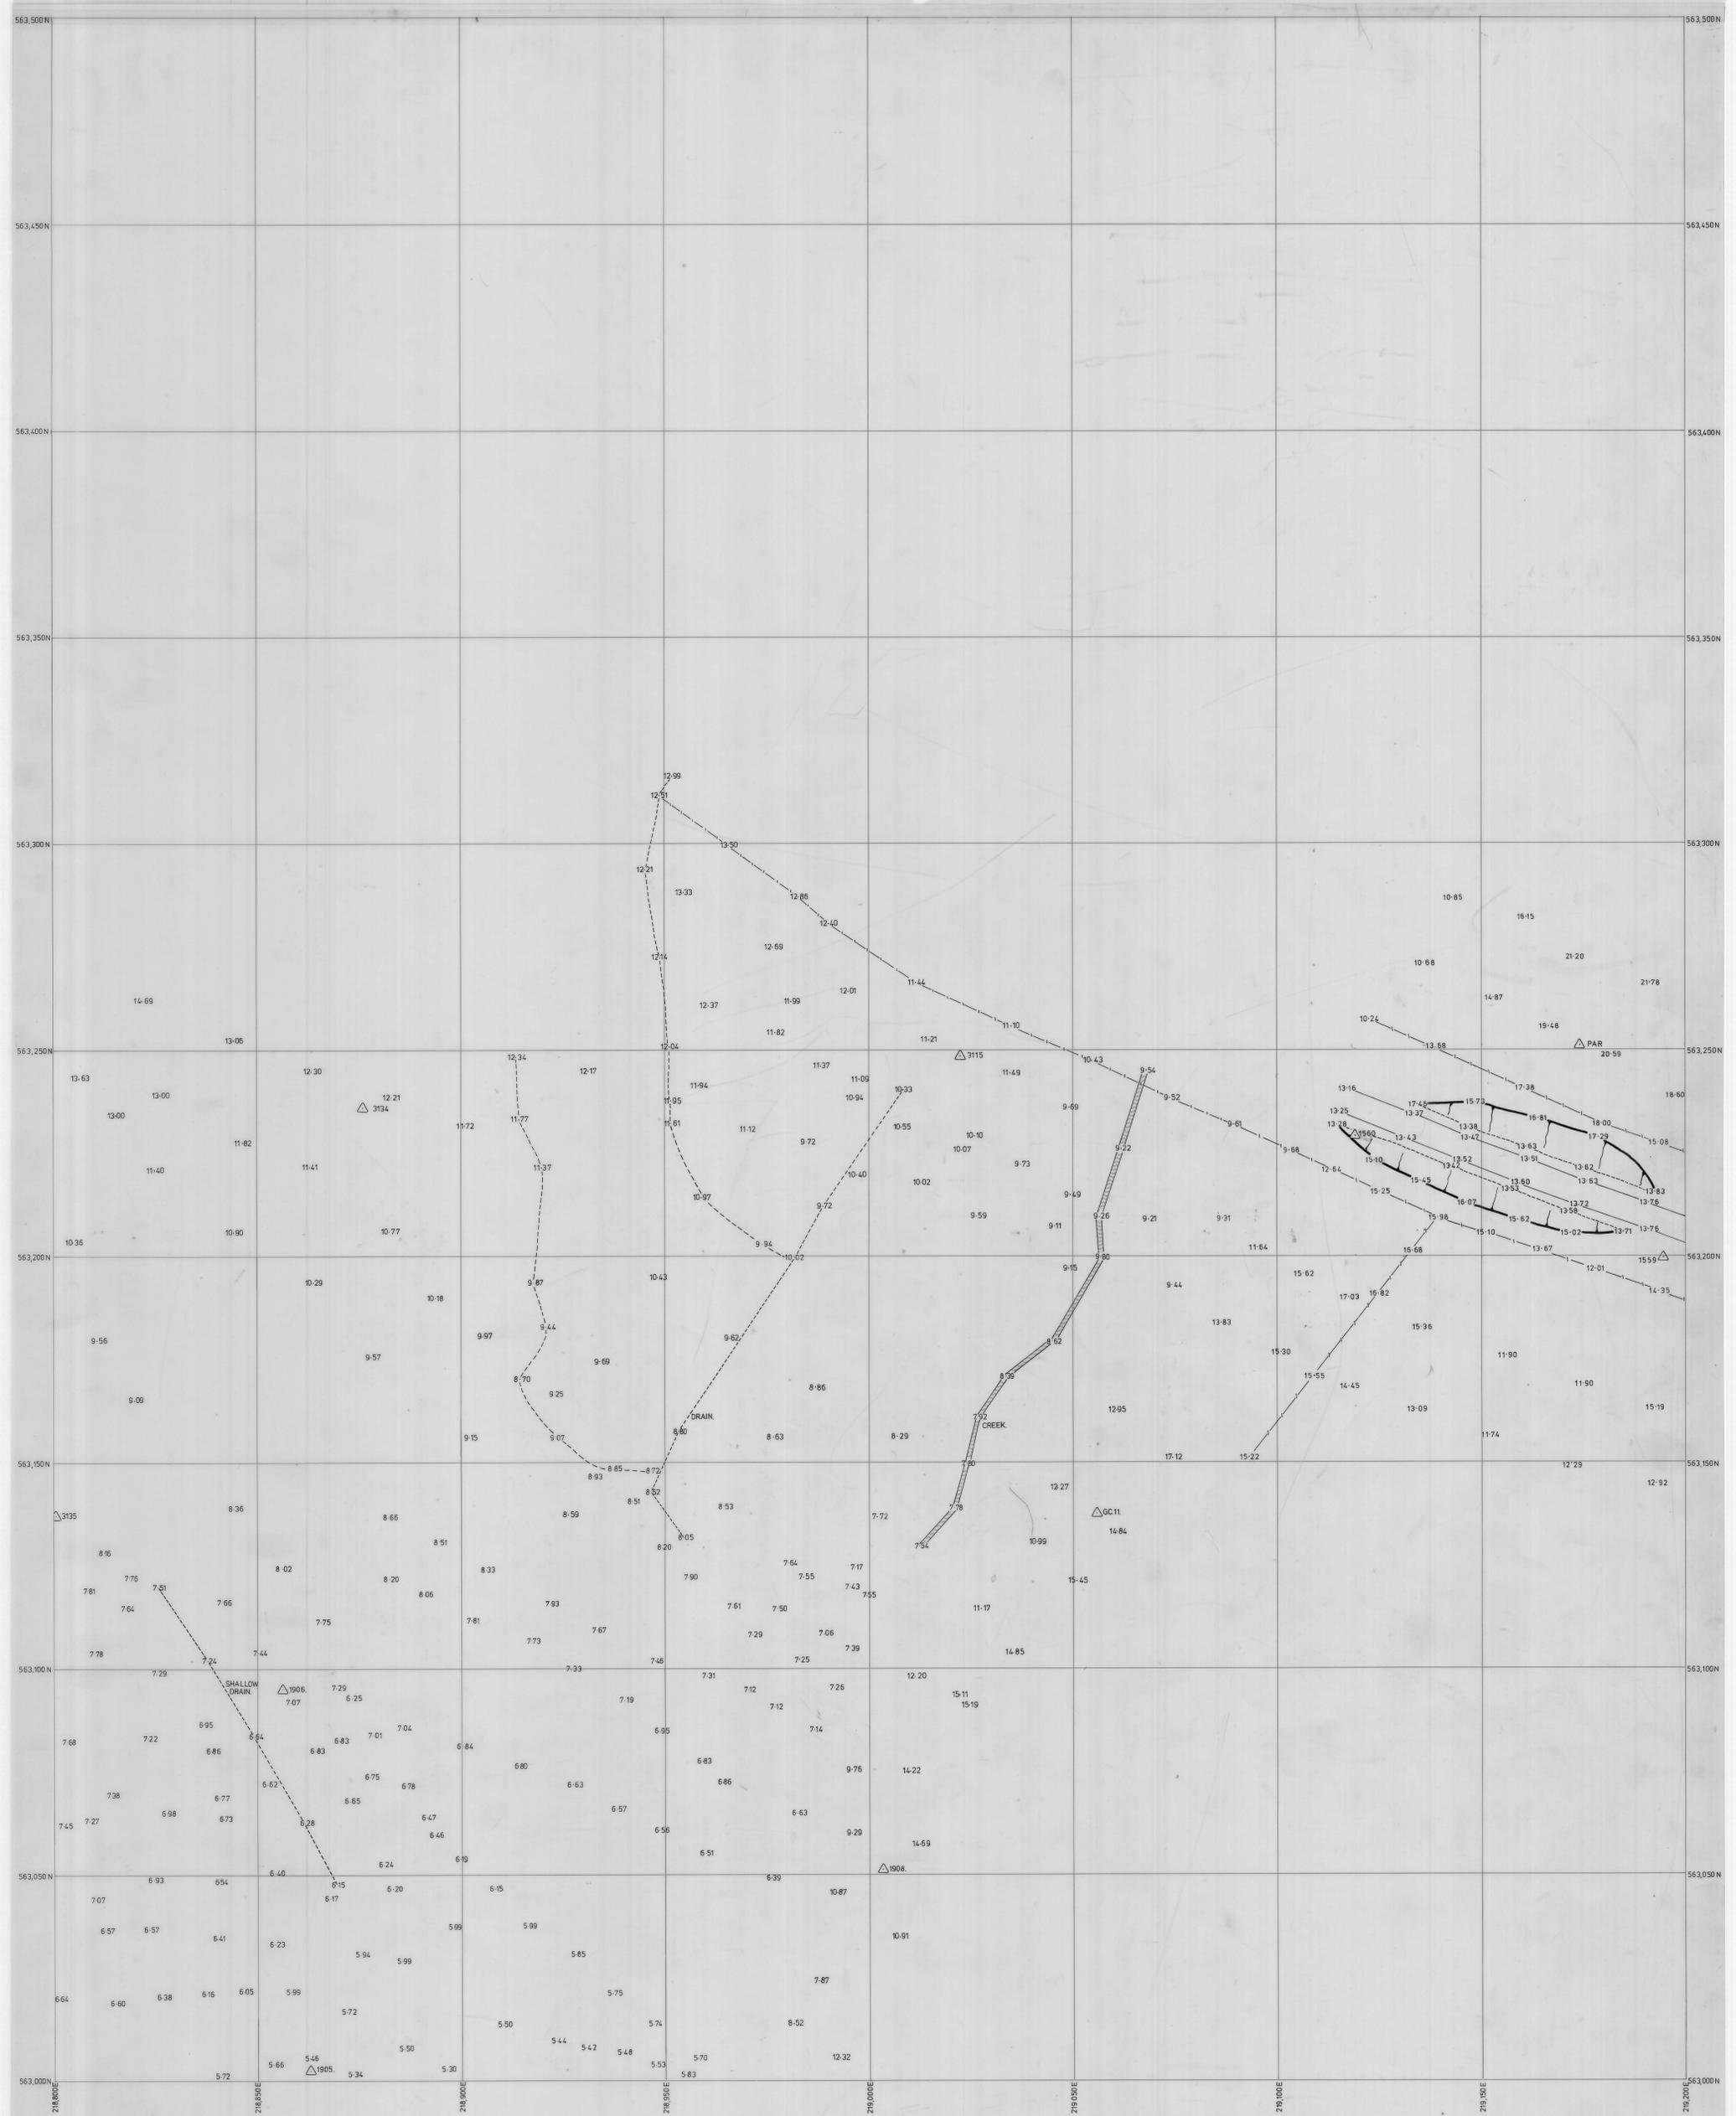

KING ISLAND SCHEELITE LTD.  
TOPOGRAPHIC DETAIL

SCALE 1:500



41	42	43
50		52
59	60	61

REVISED

630188  
1-3-51