


0374-476

03803-C16


1:500
TOPOGRAPHIC
DETAIL
1-3-52

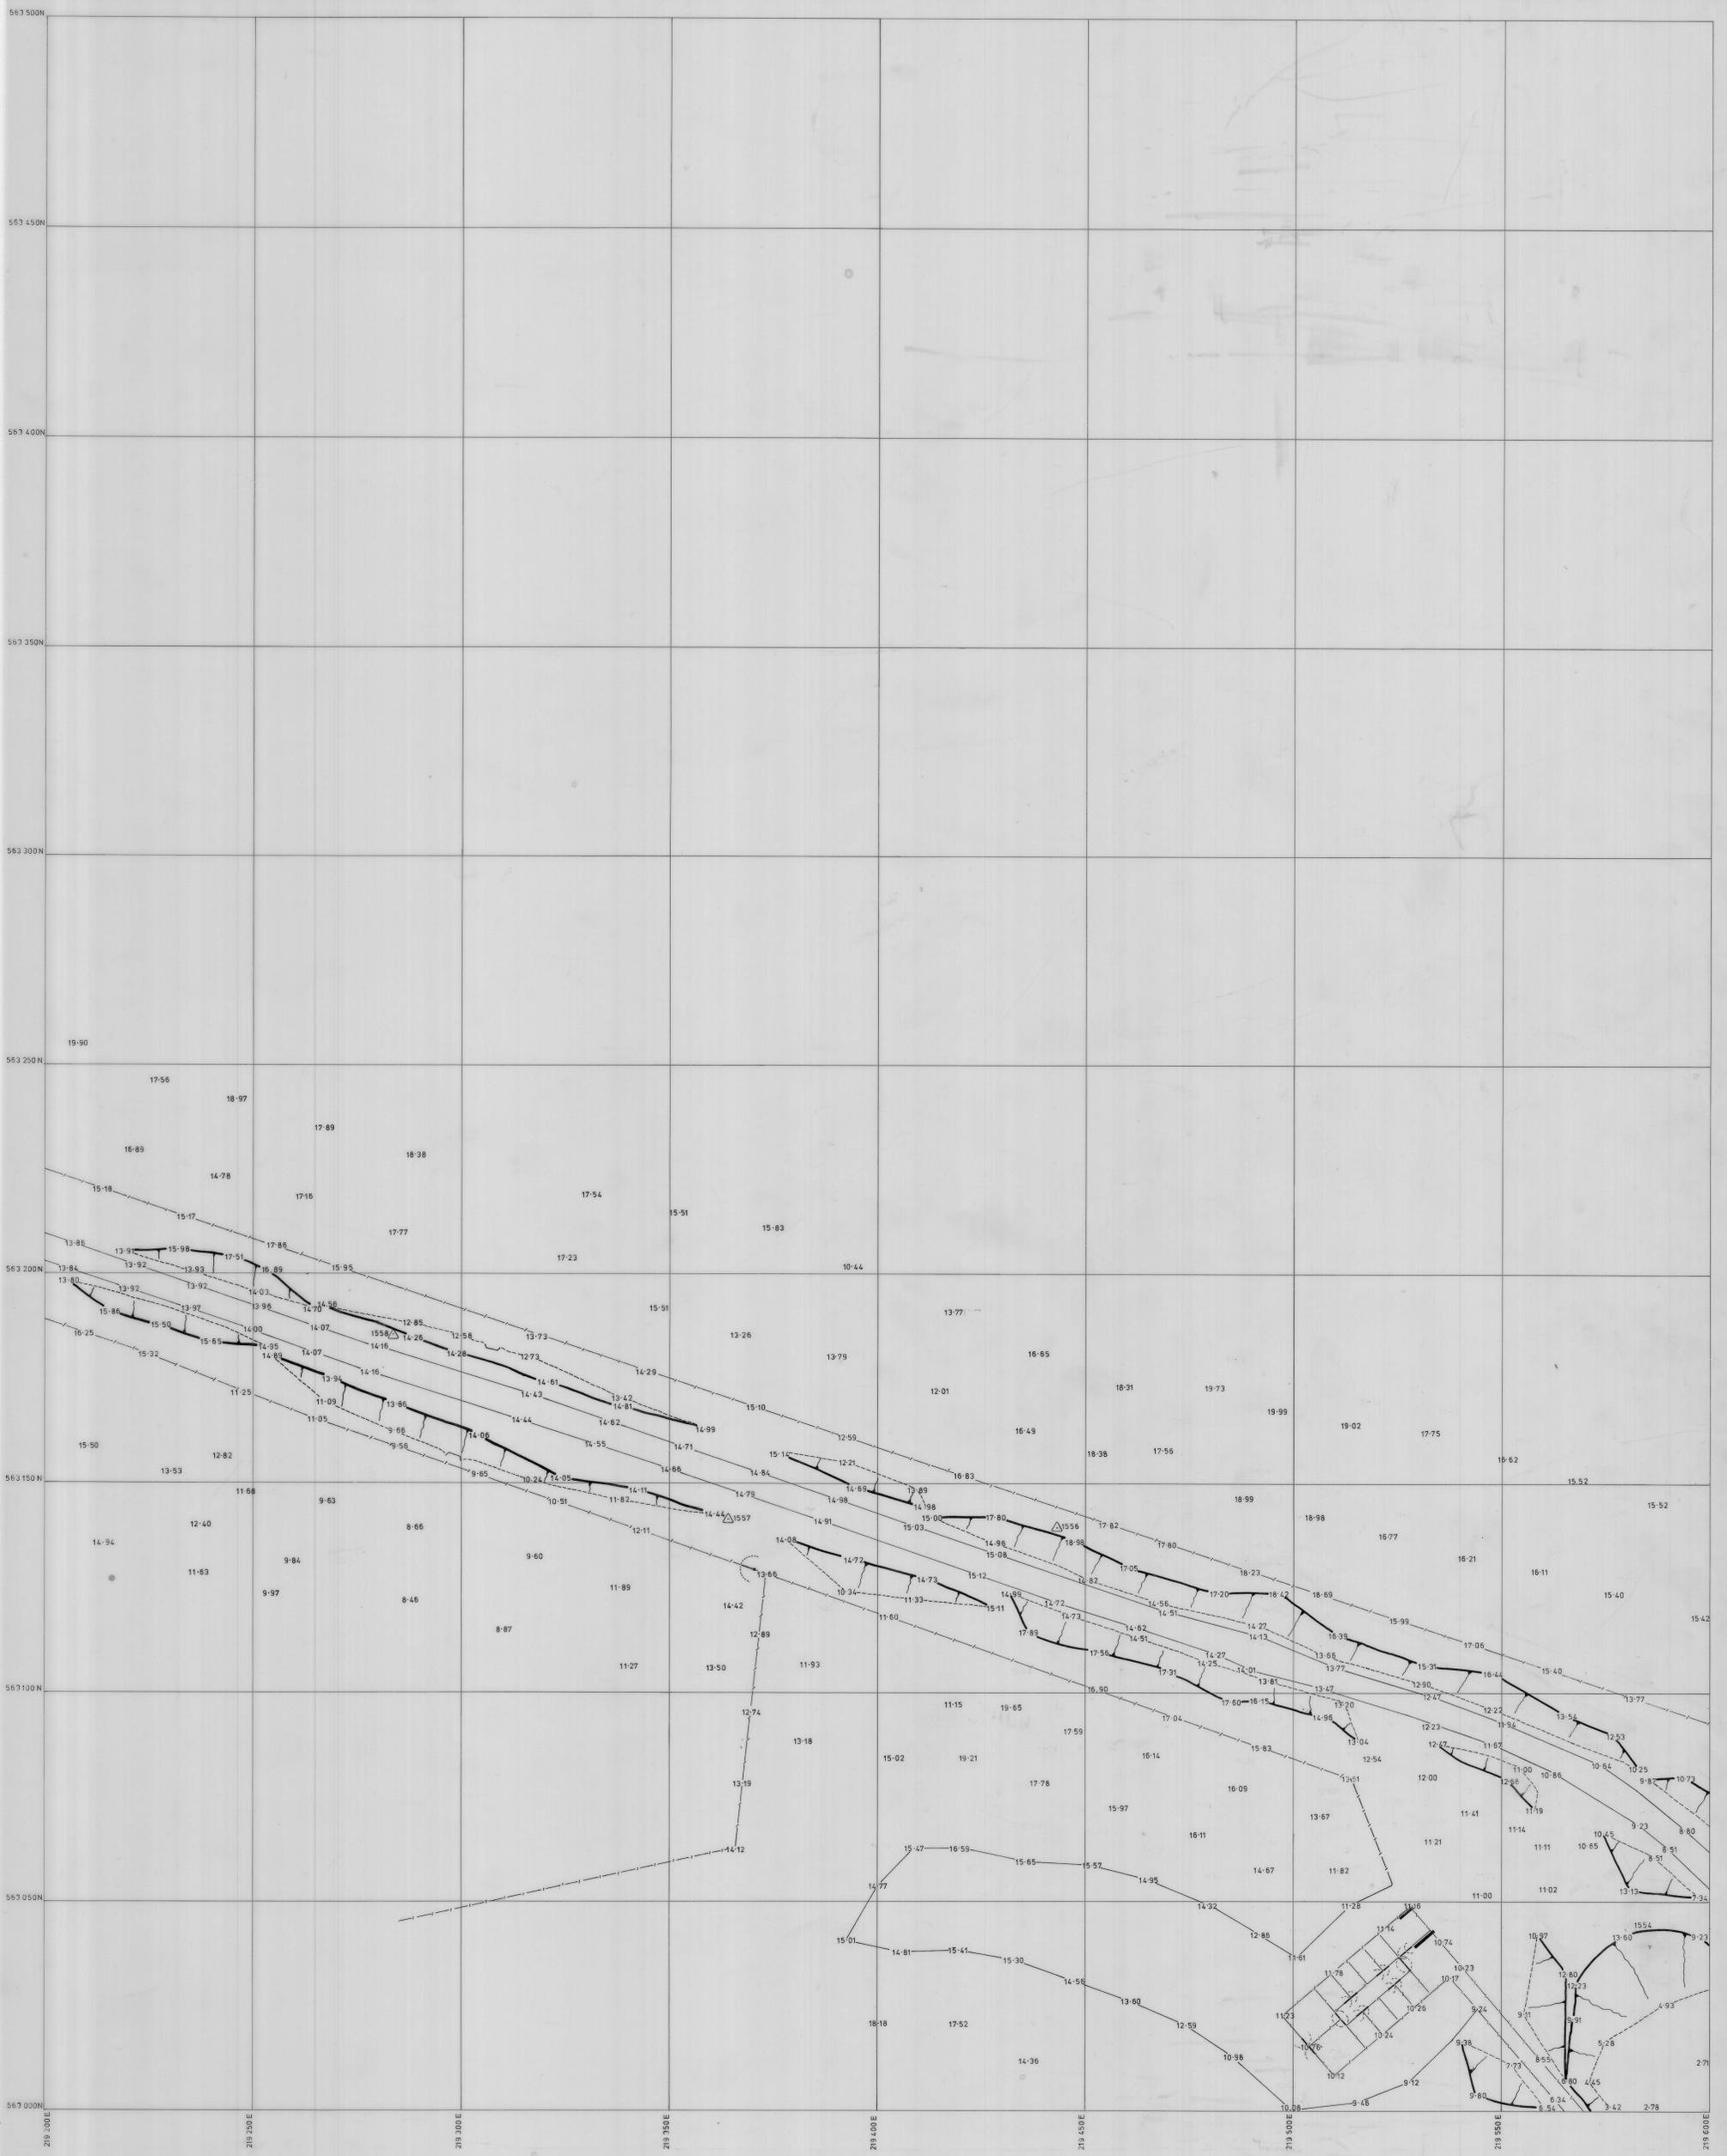

KING ISLAND SCHEELITE LTD.

TOPOGRAPHIC DETAIL

SCALE 1:500

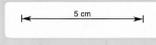

42	43	44
51		53
60	61	62

REVISED _____

630192
1-3-52