



C1 LENS
L60 STOPE 2nd LIFT

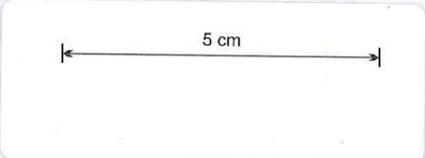

0374_4771

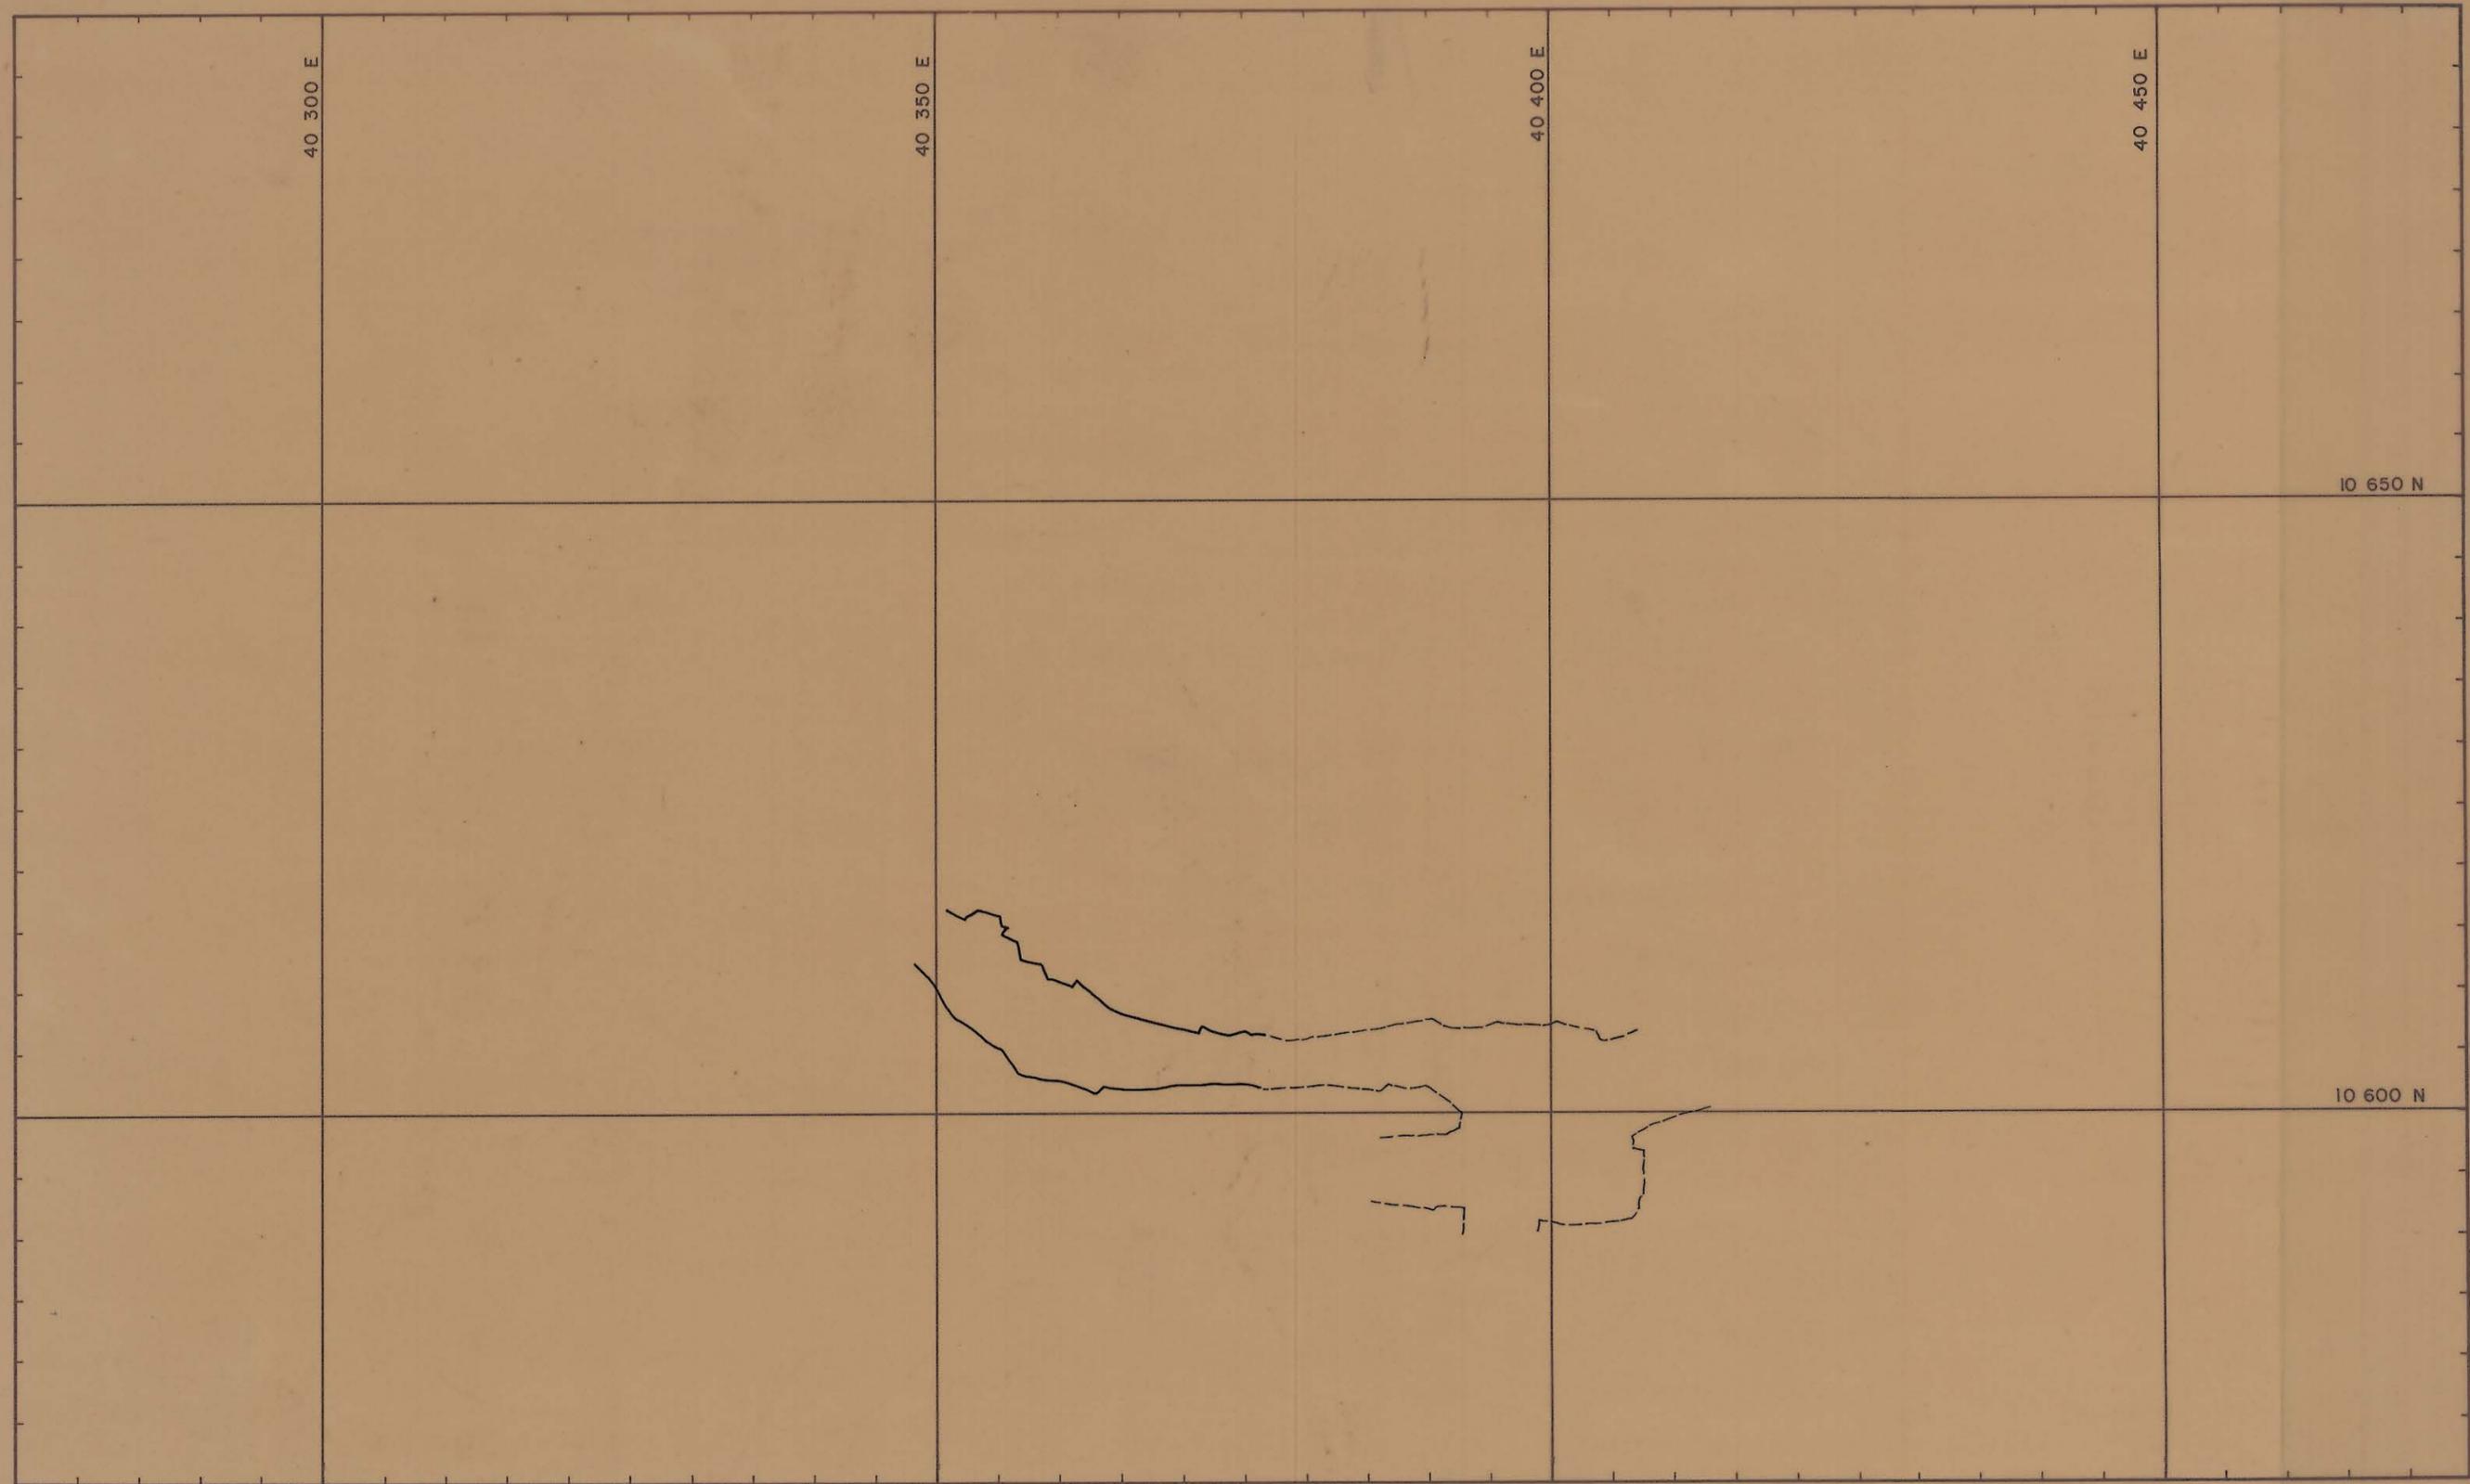

REF PLAN	GEOLOGY		SCALE 1:500	
	SURVEY			
	PLANNING			
	ROCK MEC.			
	GRADE CON.			
	DRAFTING	M.vdS.		
T.S.S.		DRAWING NUMBER		

BOLD HEAD MINE
C1 LENS
L60 STOPE 2nd Lift