


0374-480

046003-0123

1:500
TOPOGRAPHIC
DETAIL
1-3-58

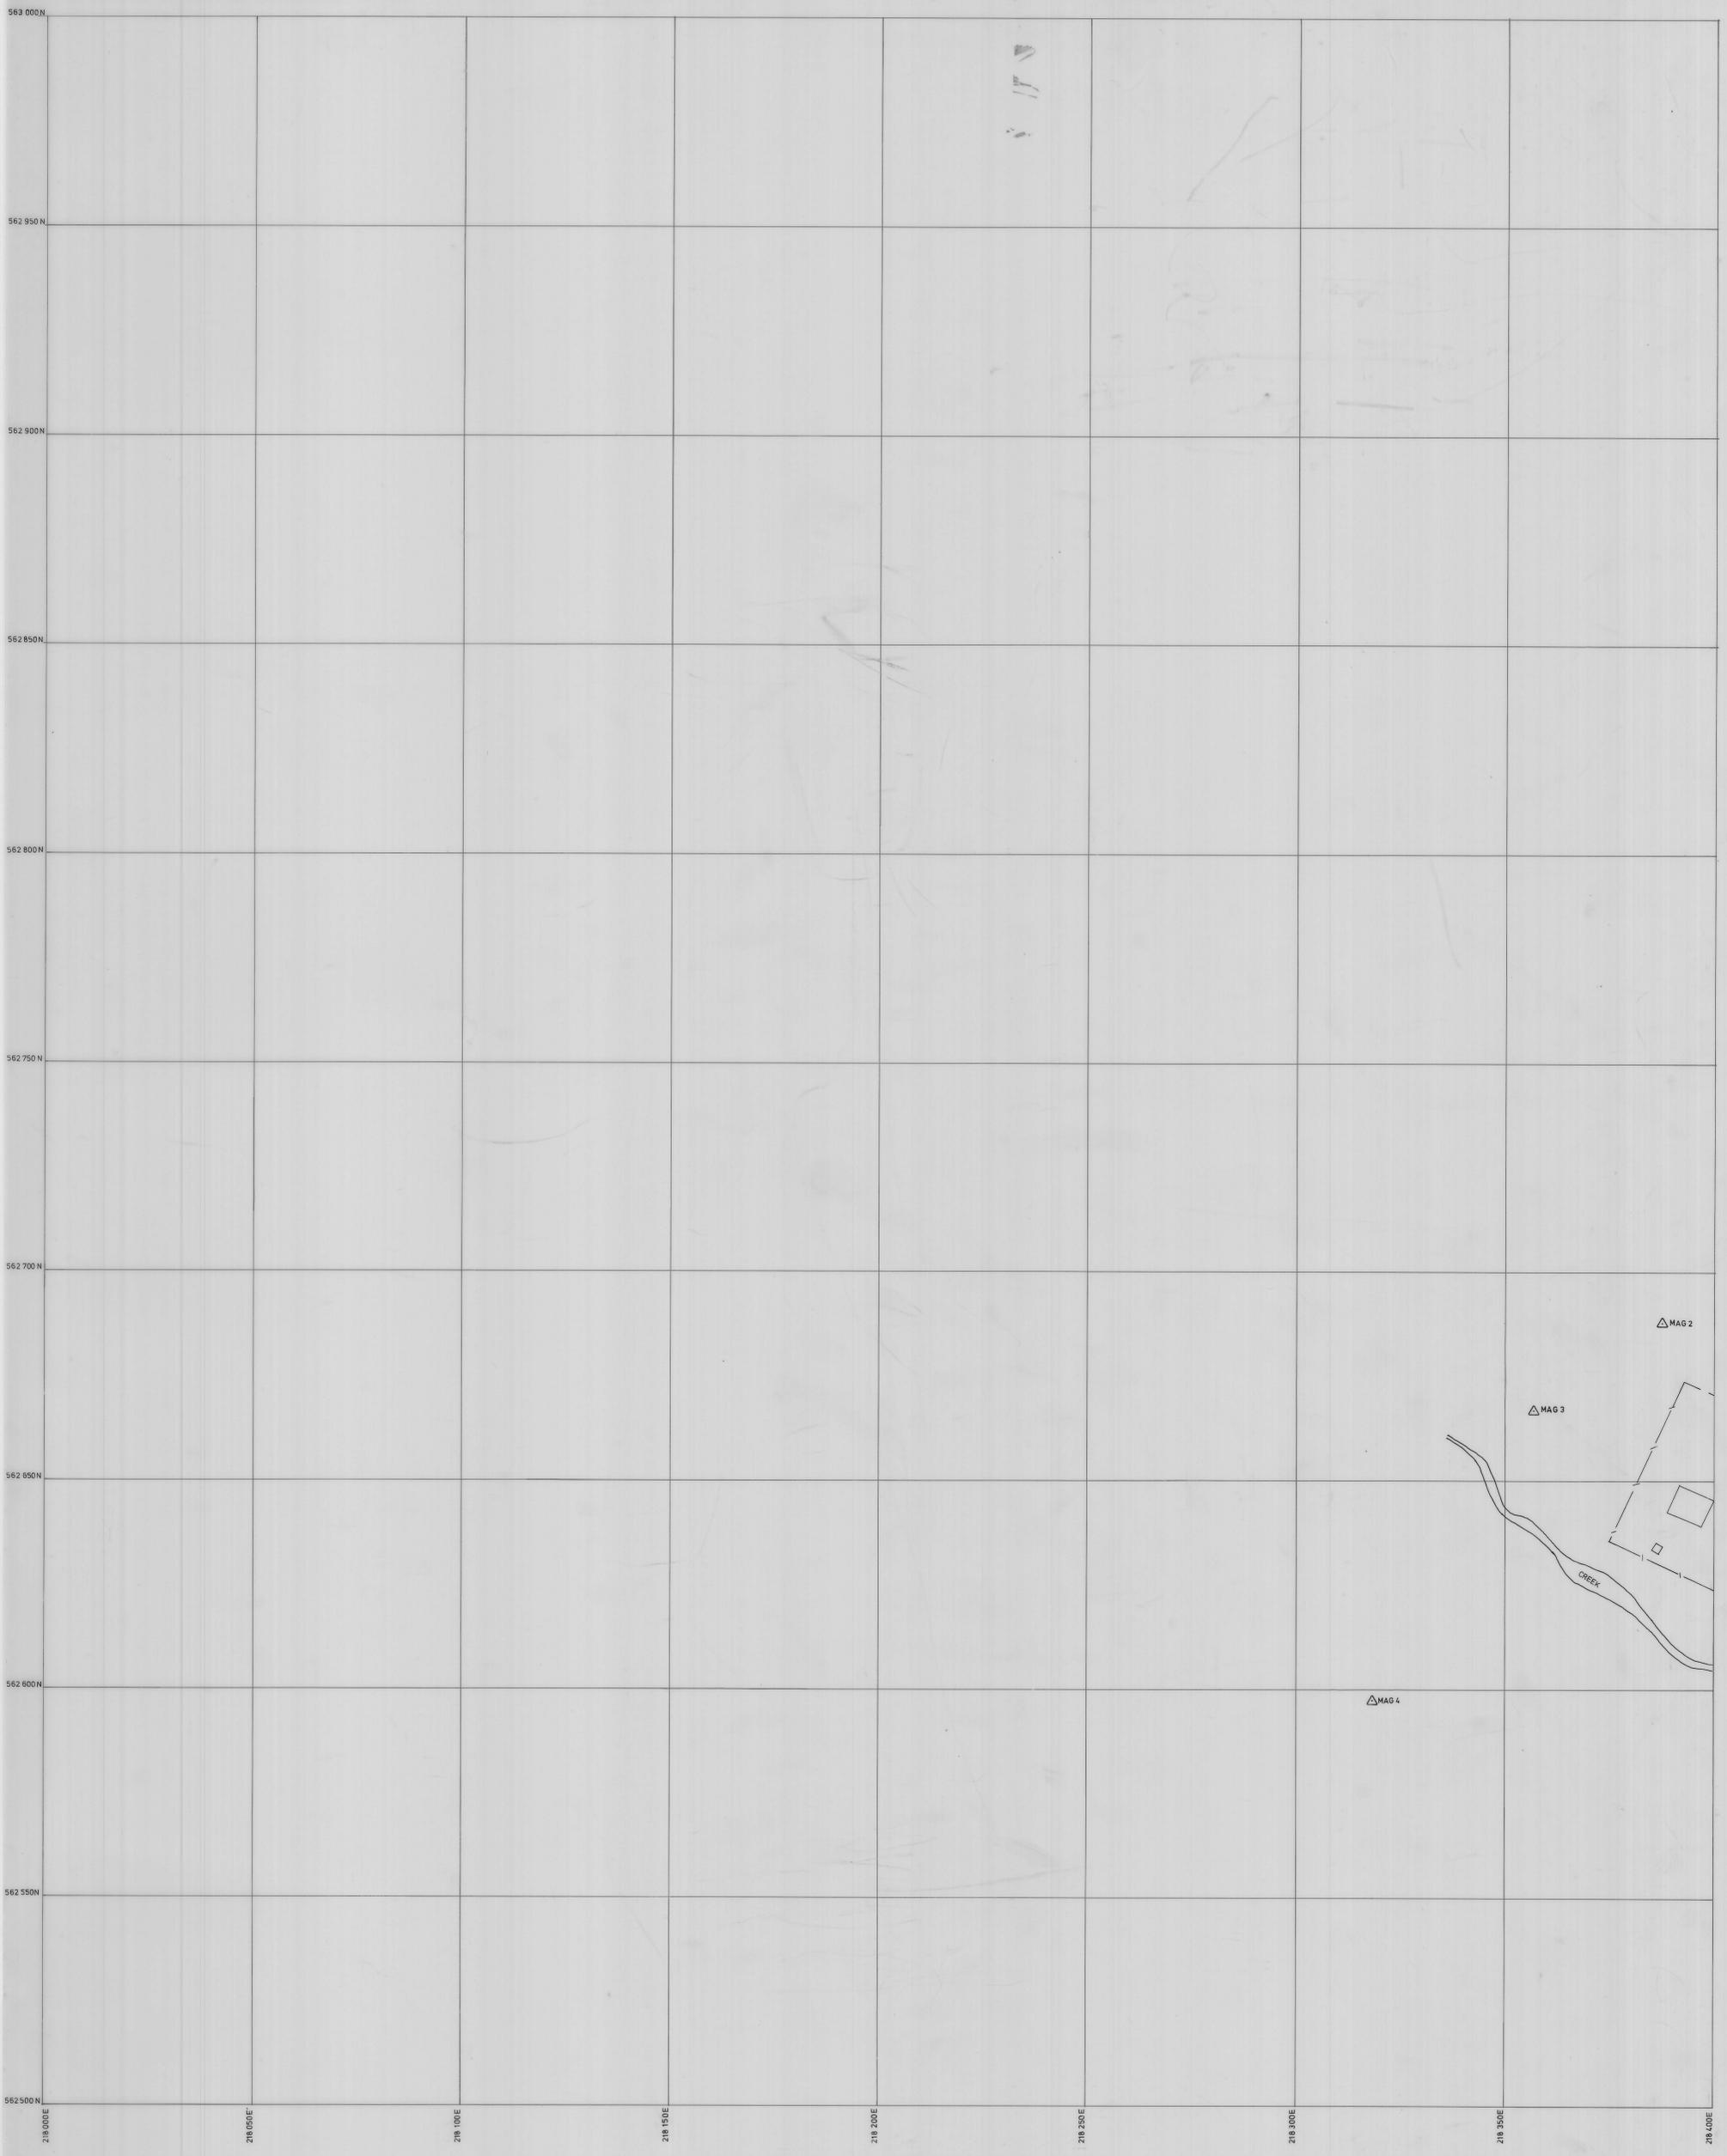

KING ISLAND SCHEELITE LTD.
TOPOGRAPHIC DETAIL

SCALE 1: 500



		57
66	67	68

REVISED

625180
1-3-58