


0374-482

94603 - 0125

1:500
TOPOGRAPHIC
DETAIL
1-3-60

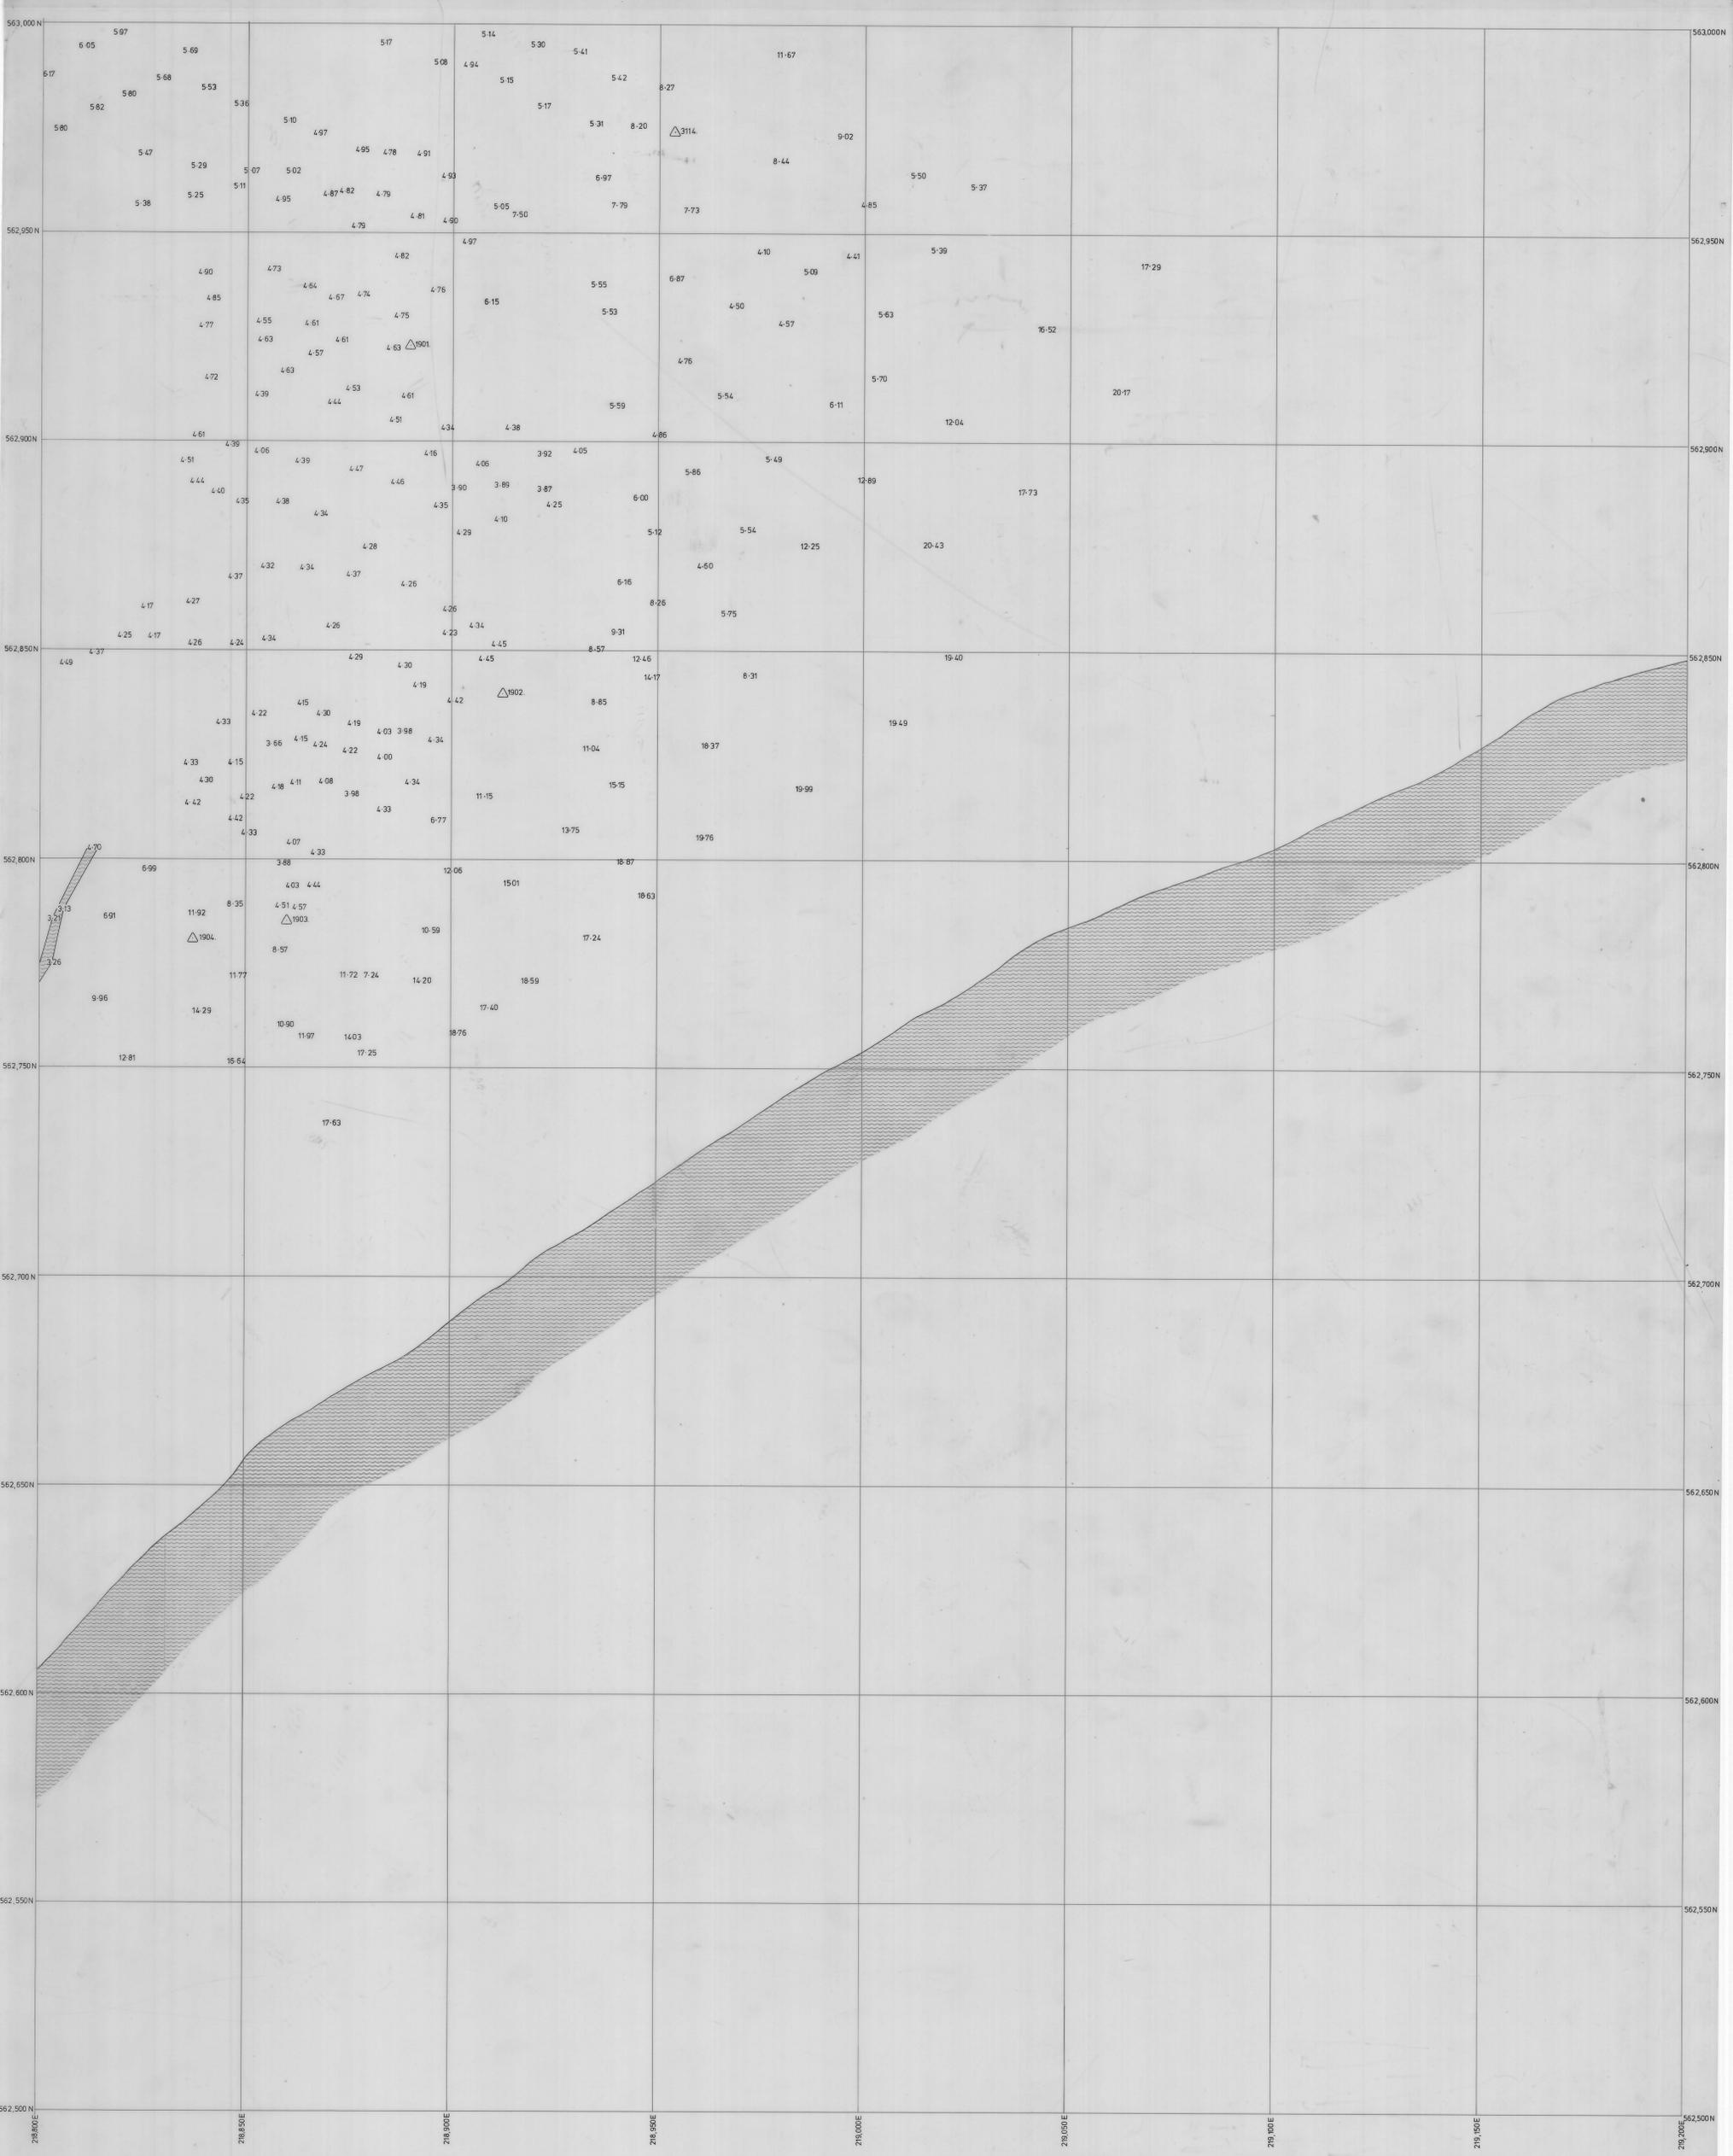

KING ISLAND SCHEELITE LTD.
TOPOGRAPHIC DETAIL

SCALE 1 : 500



50	51	52
59		61
68	69	70

625188
1-3-60

REVISED