


0374-483

04803-0124

1:500  
TOPOGRAPHIC  
DETAIL  
1-3-61

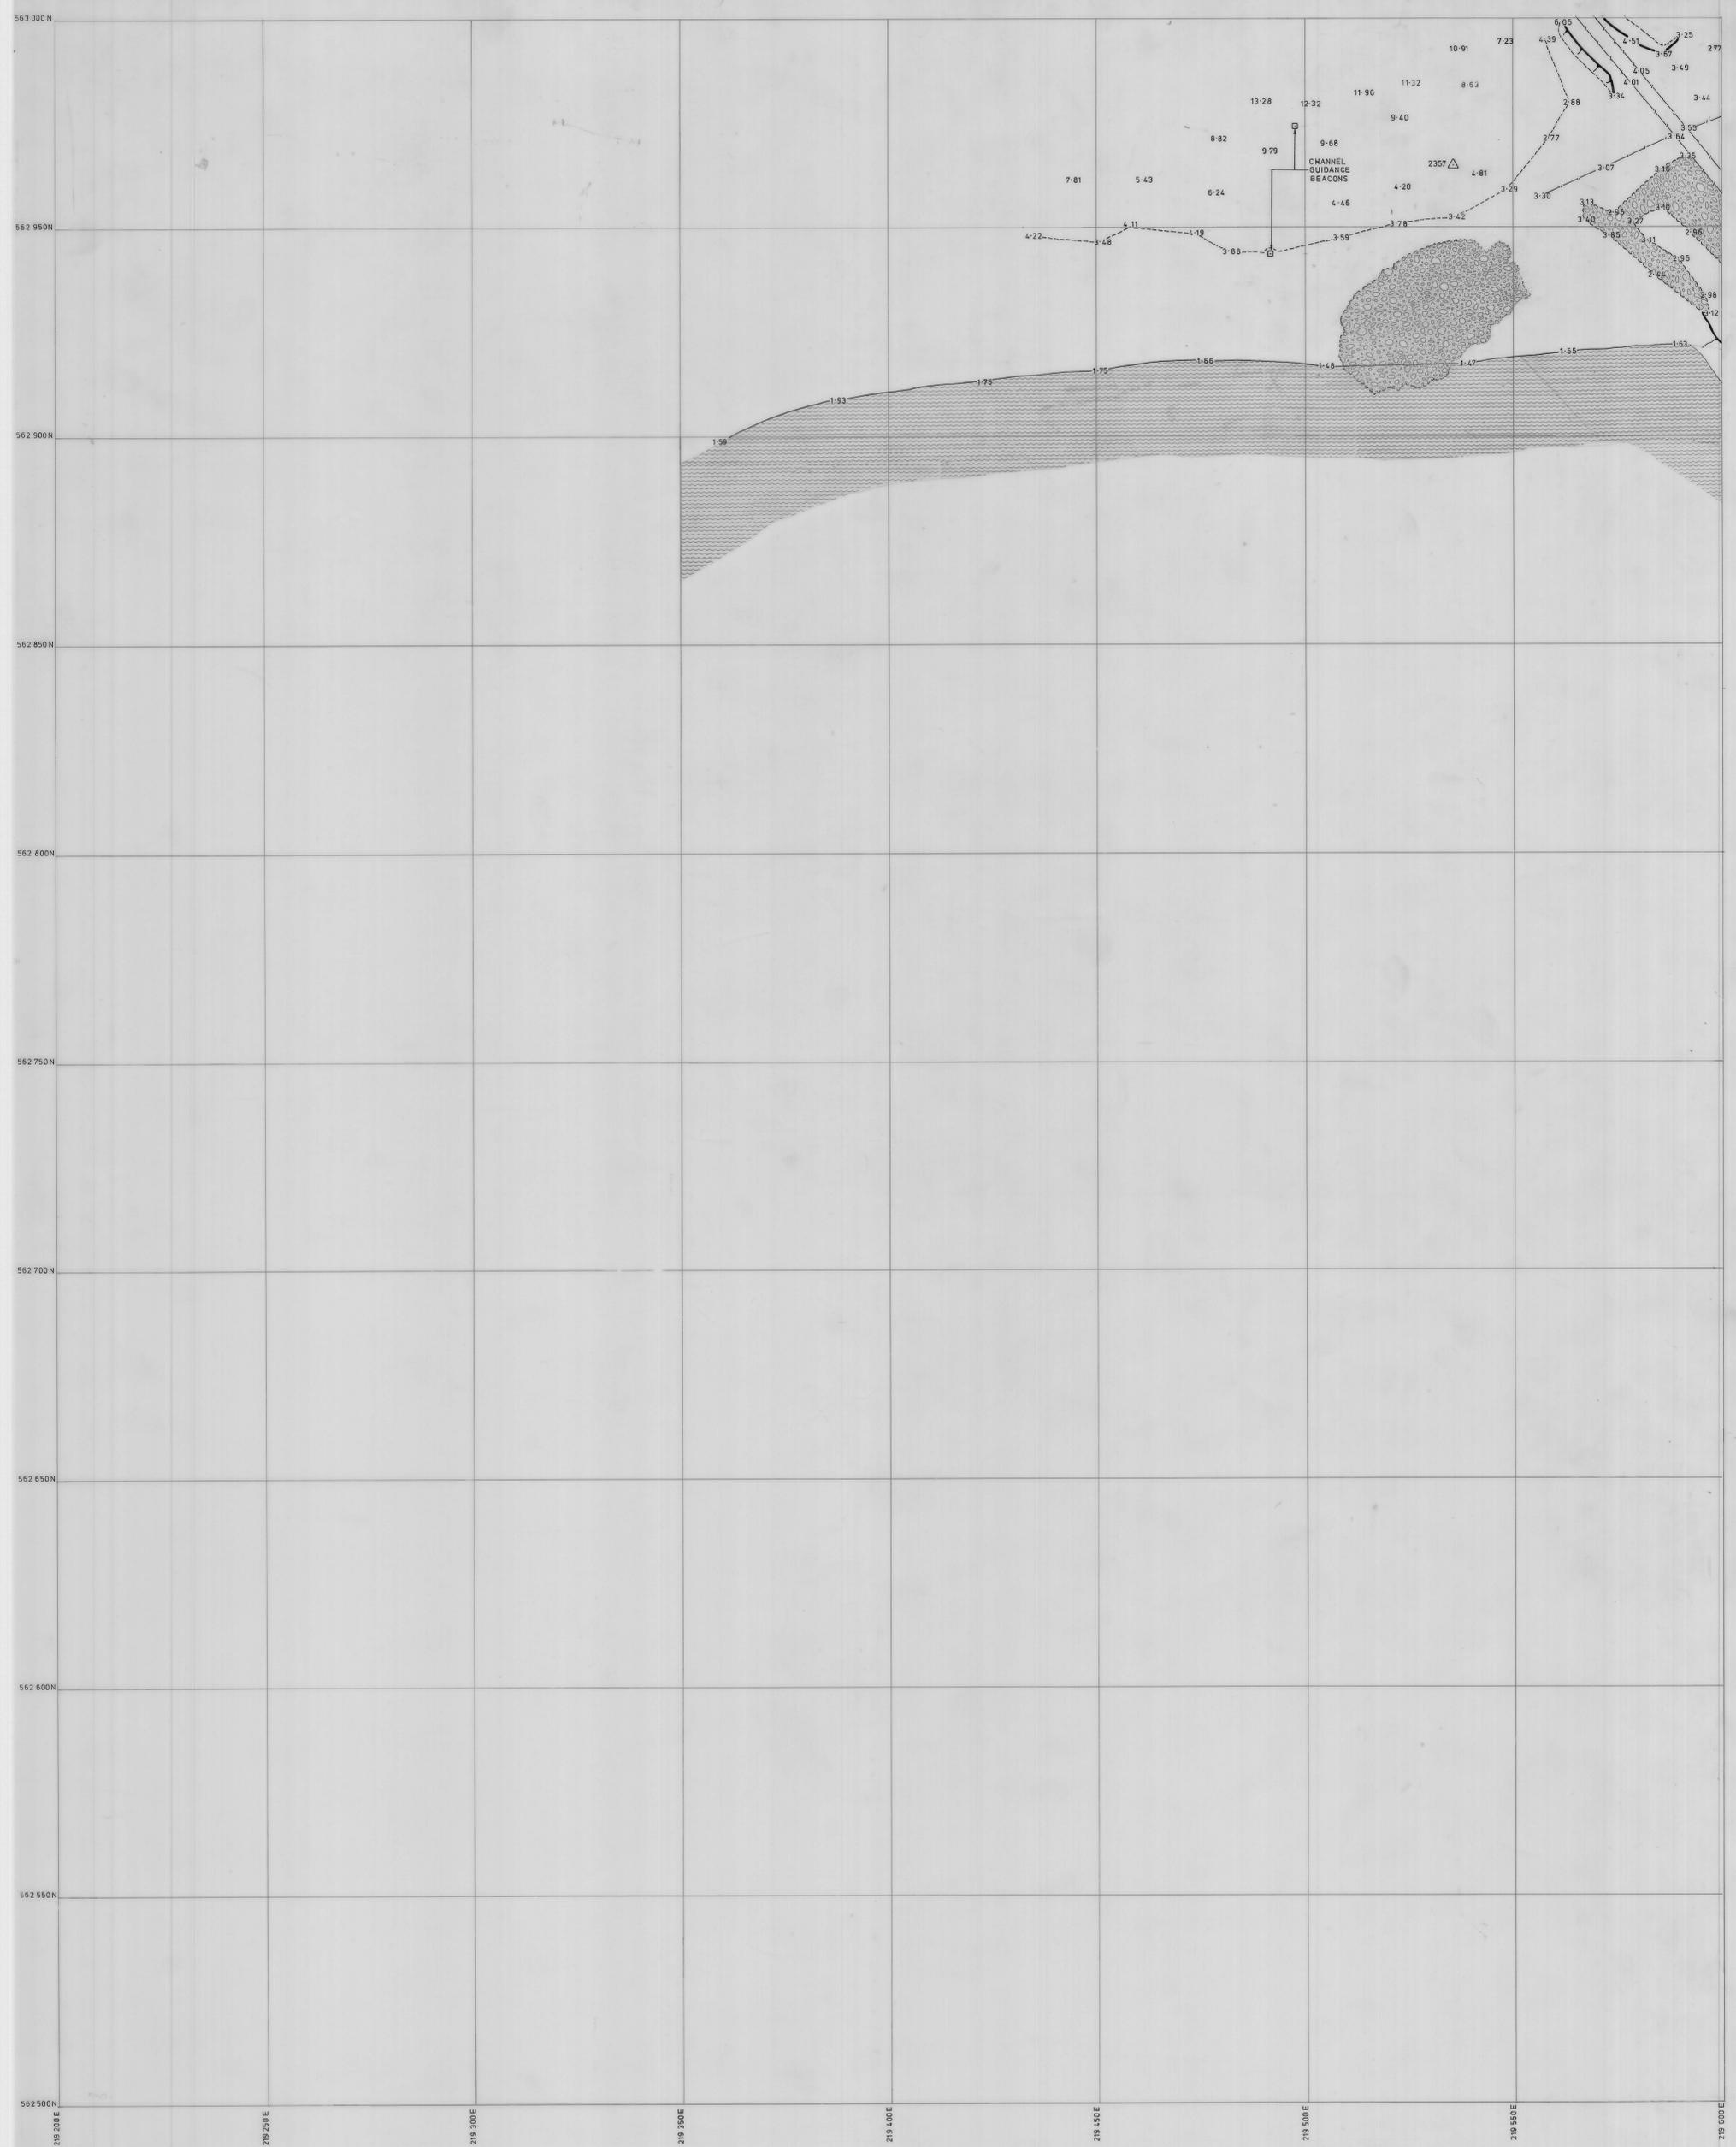

KING ISLAND SCHEELITE LTD.  
TOPOGRAPHIC DETAIL.

SCALE 1:500



51	52	53
60	61	62
69	70	71