


0324-484

046003-017

1:500
TOPOGRAPHIC
DETAIL
1-3-62

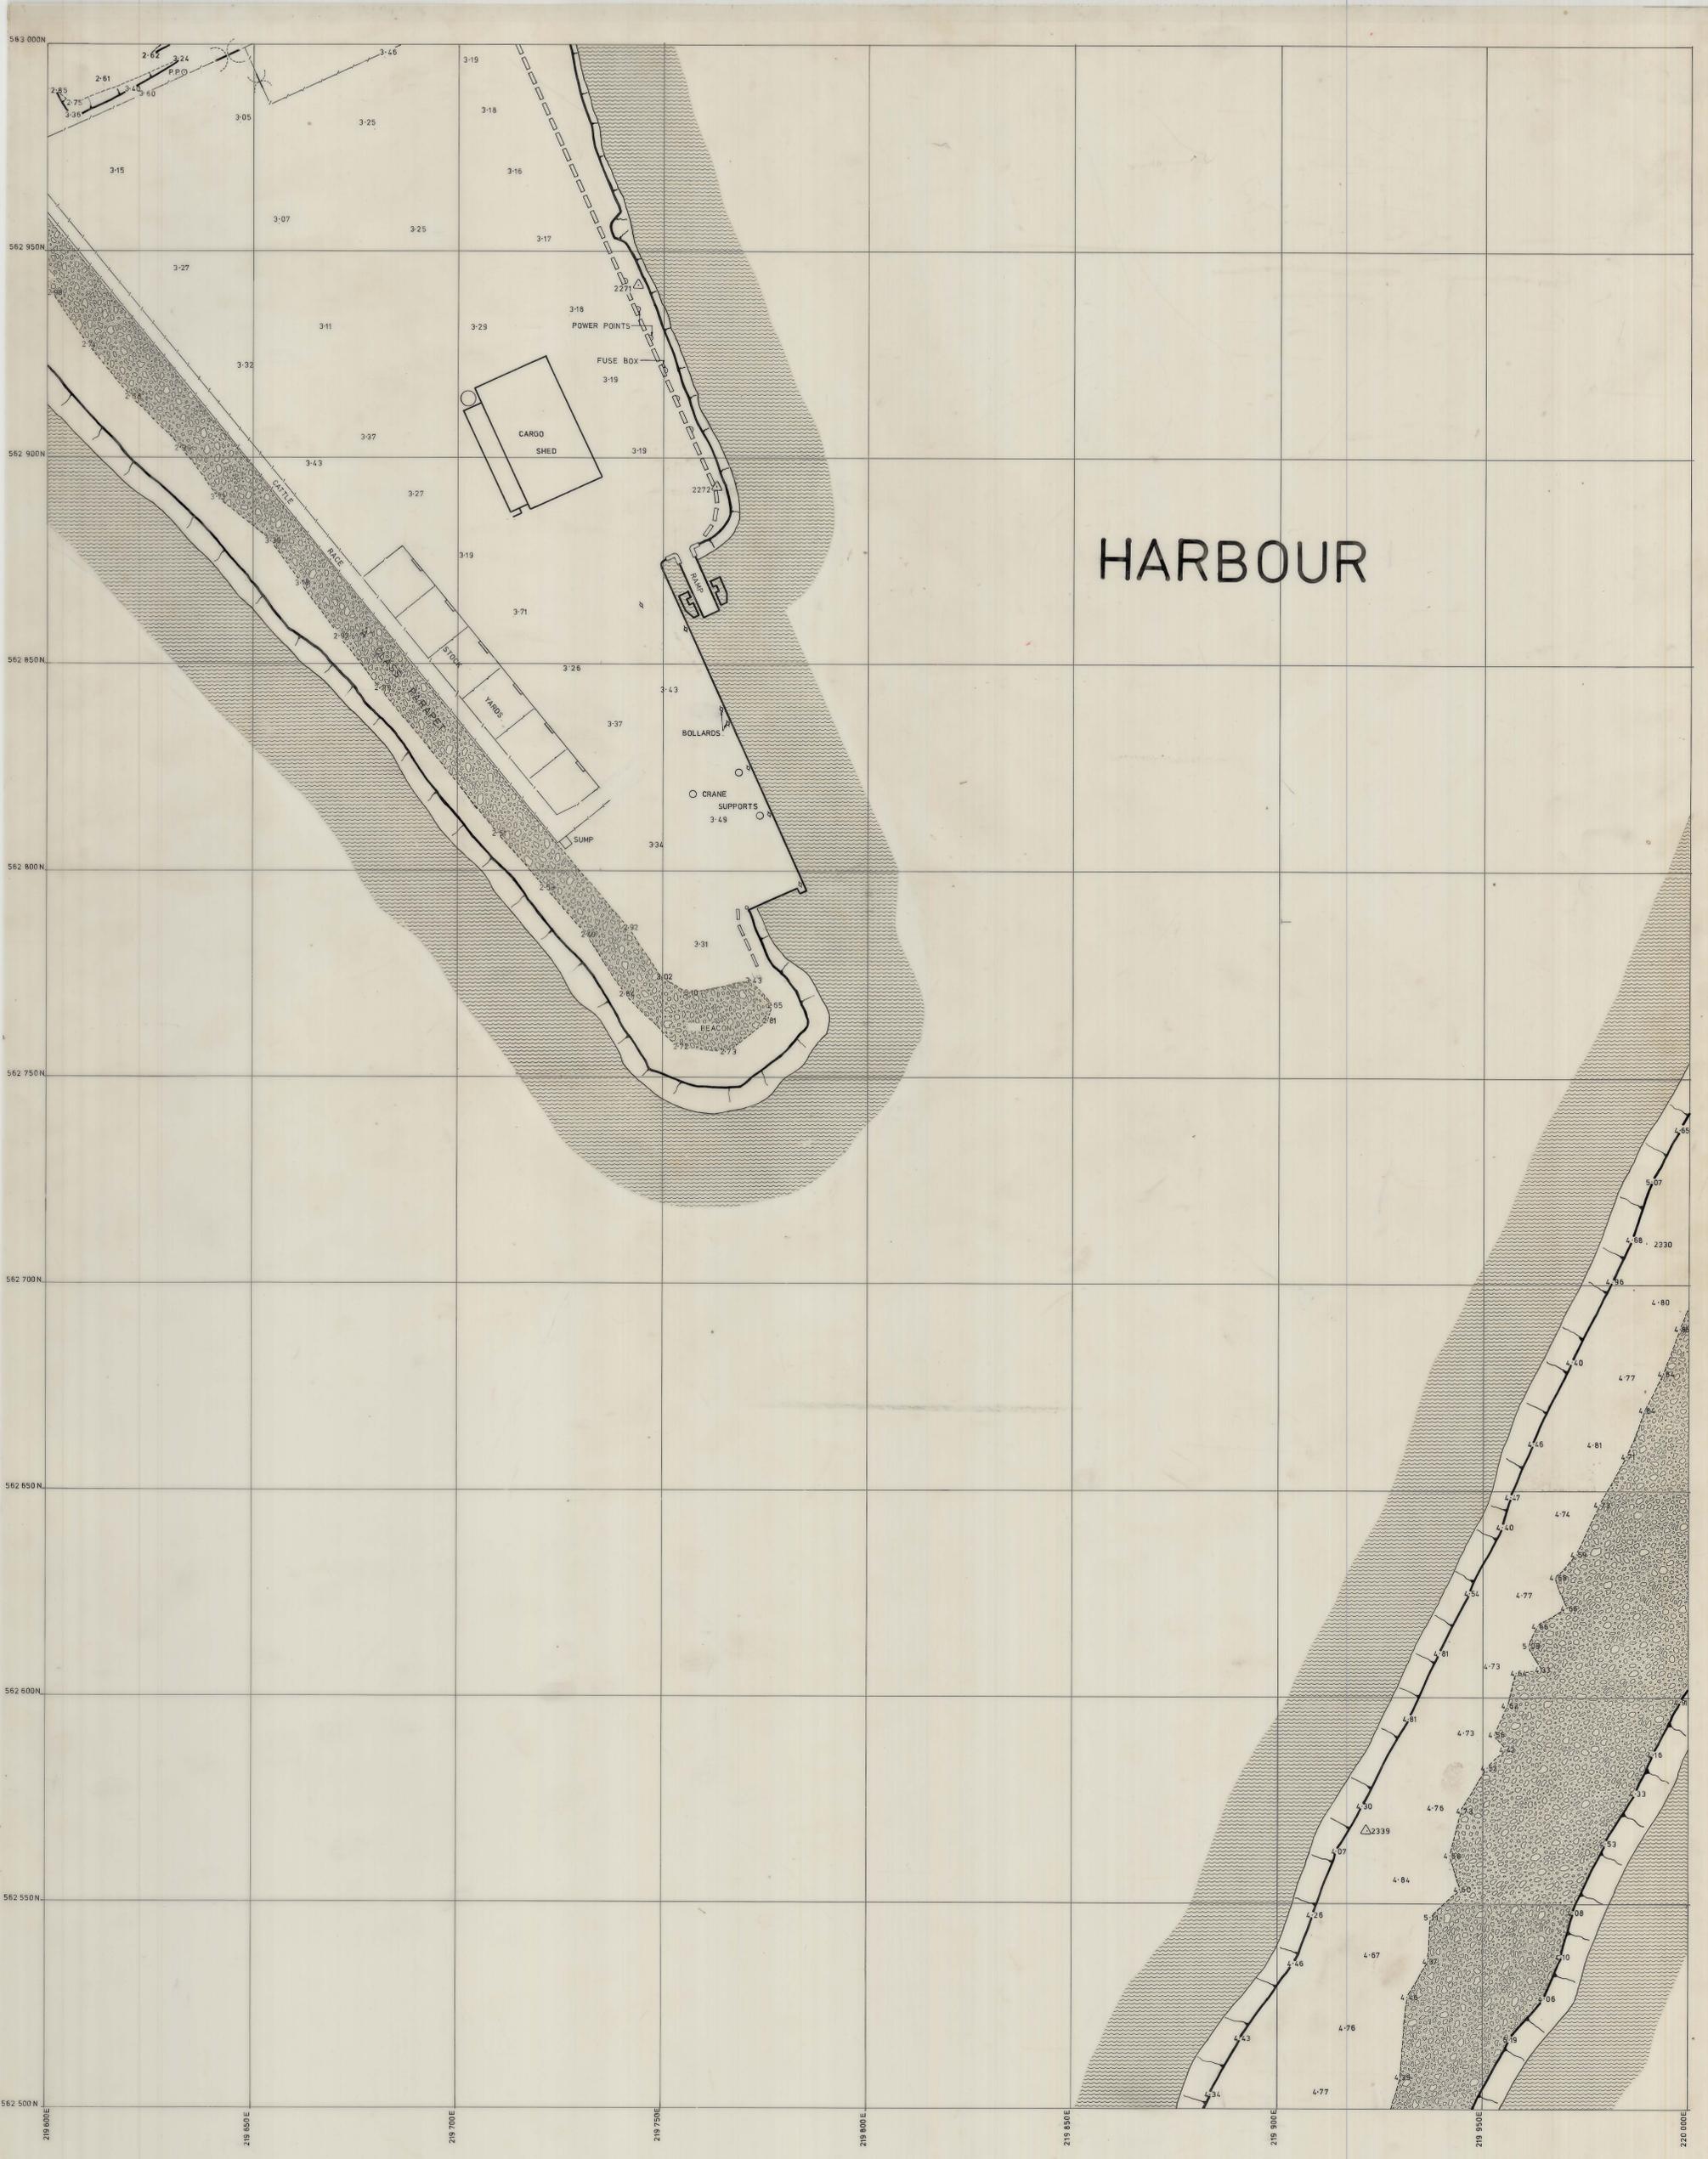

KING ISLAND SCHEELITE LTD.
TOPOGRAPHIC DETAIL.

SCALE 1 : 500



52	53	54
61		63
70	71	72

REVISED.

625196
1-3-62