


0374_665

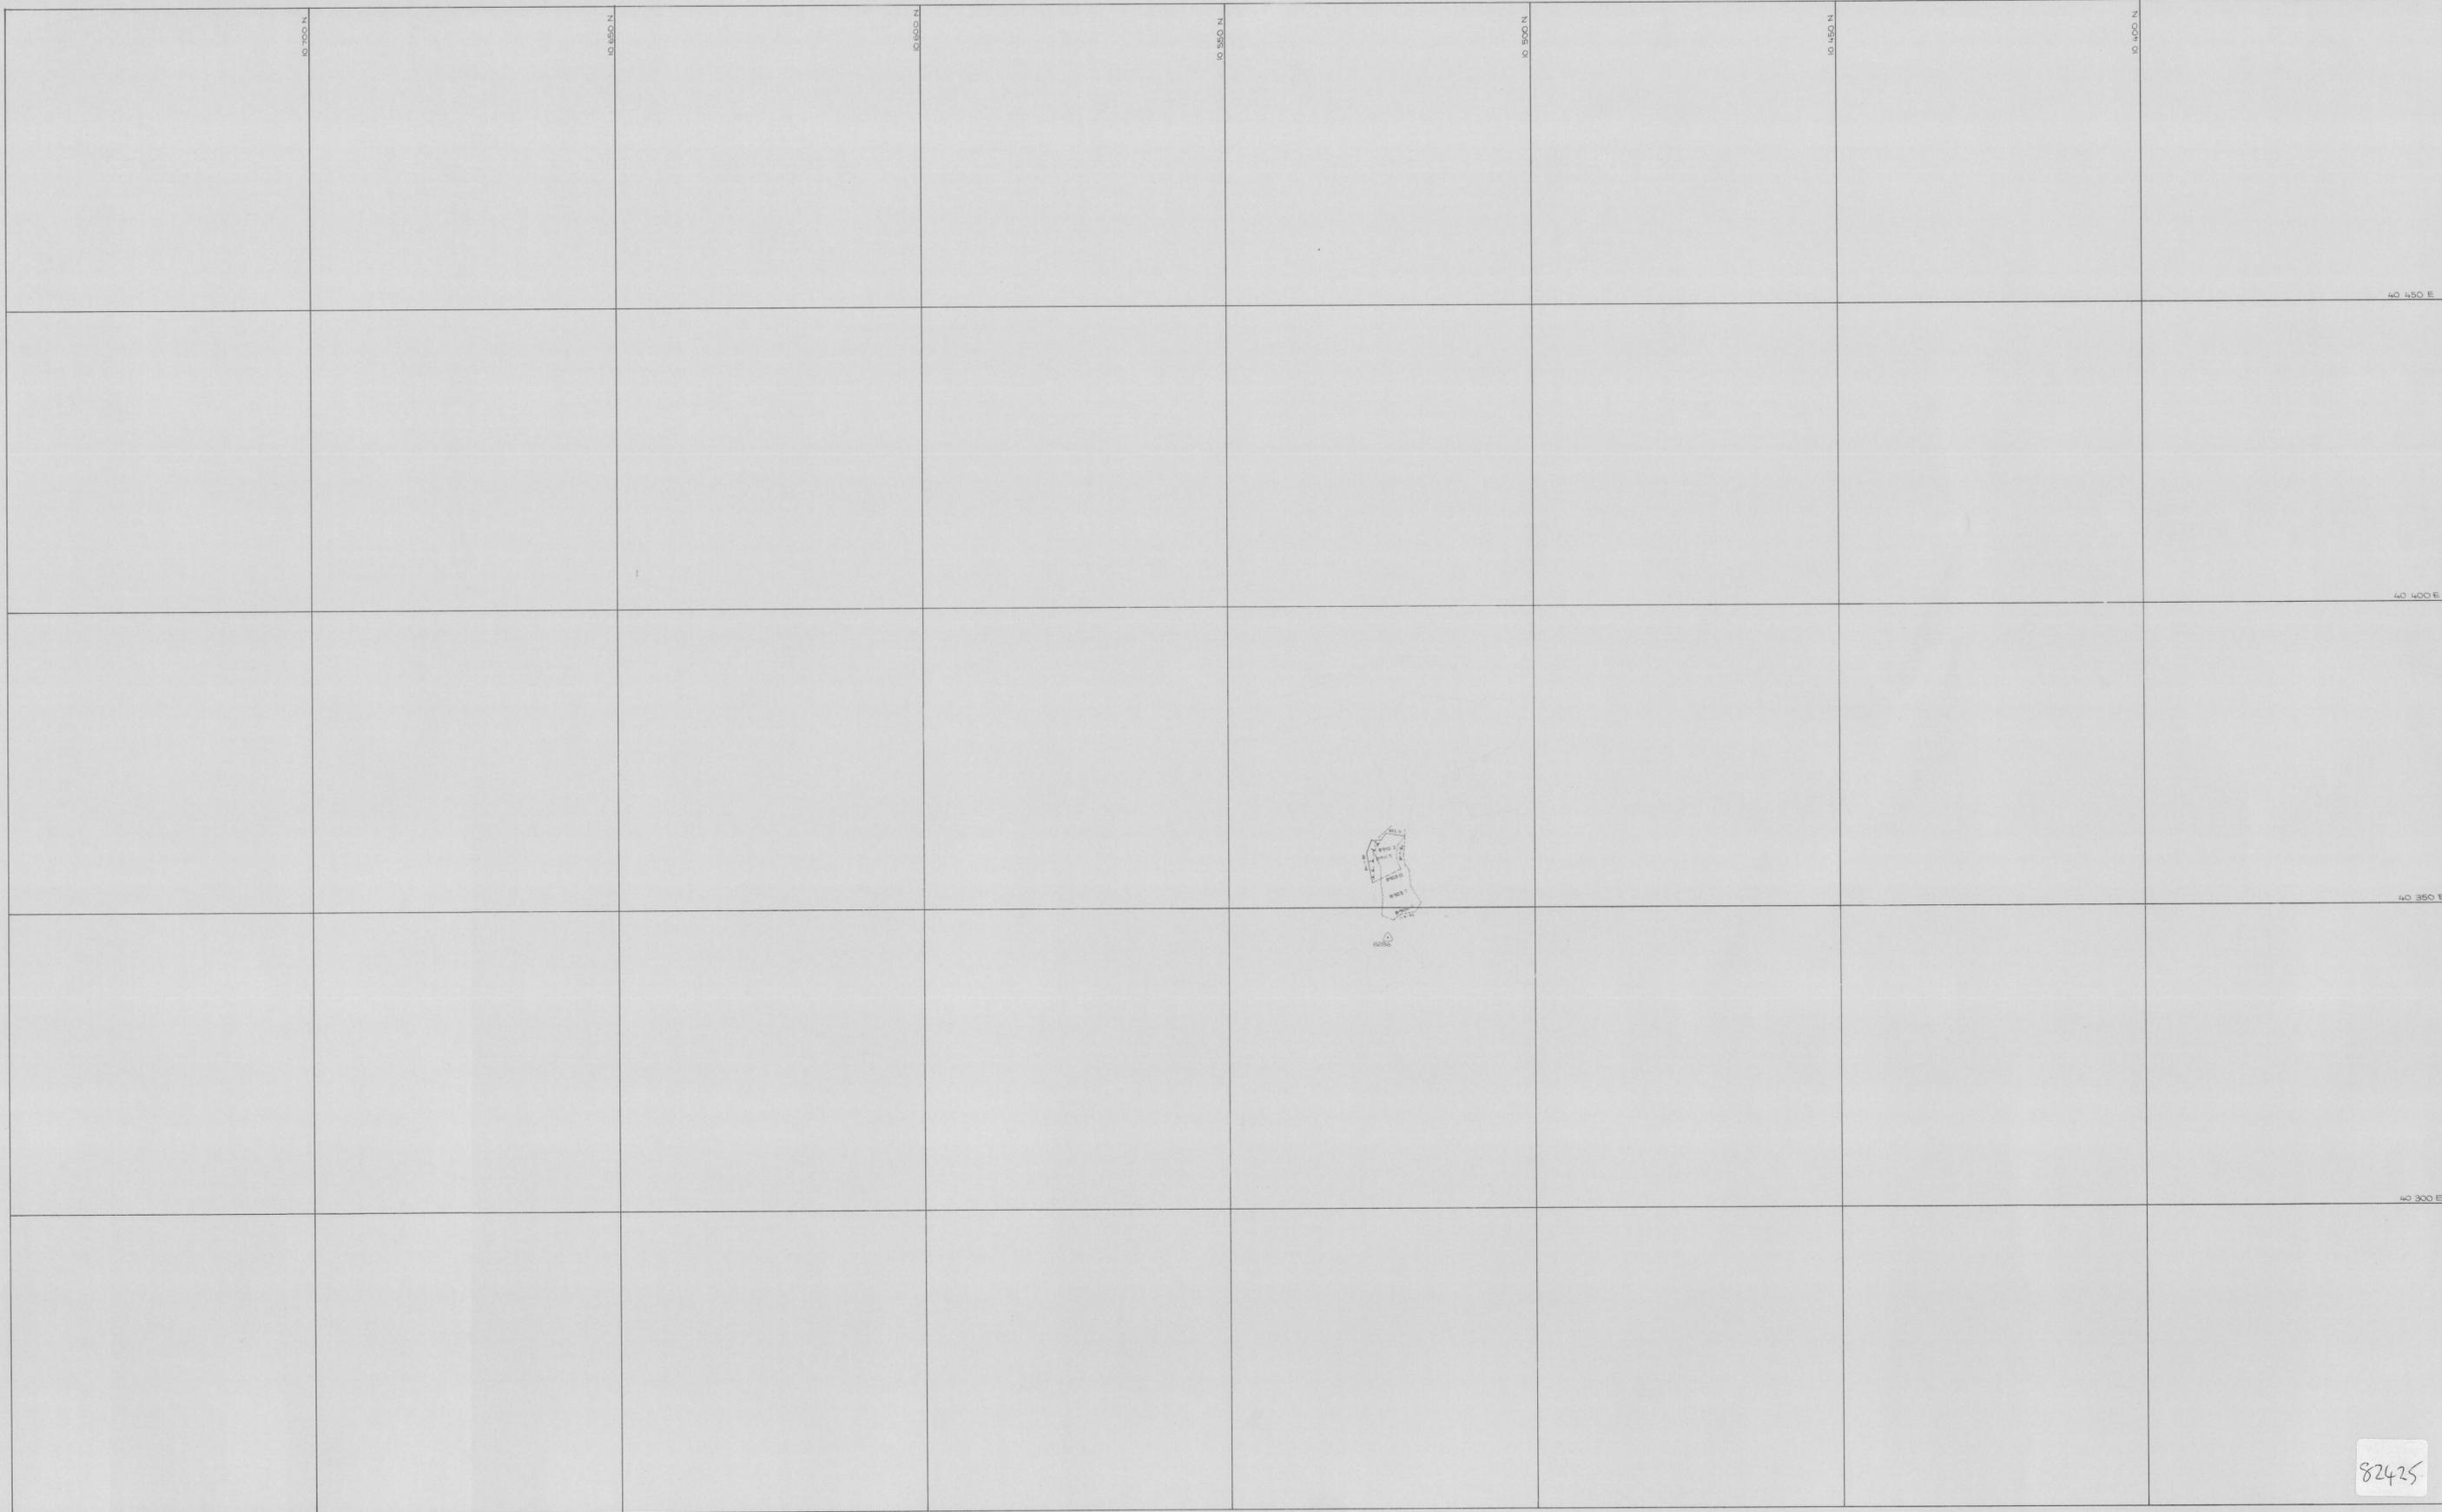

82425

	SCALE 1: 500	 north	LOCATION BOLD HEAD MINE		SUBJECT N 51 1st lift	 KING ISLAND SCHEELITE <small>A DIVISION OF WARMAN INTERNATIONAL</small> GRASSY KING ISLAND <small>PLAN NUMBER</small> 04BH15 - 113 - 99
	 0374-665					

Handwritten signature and date