


0374-927

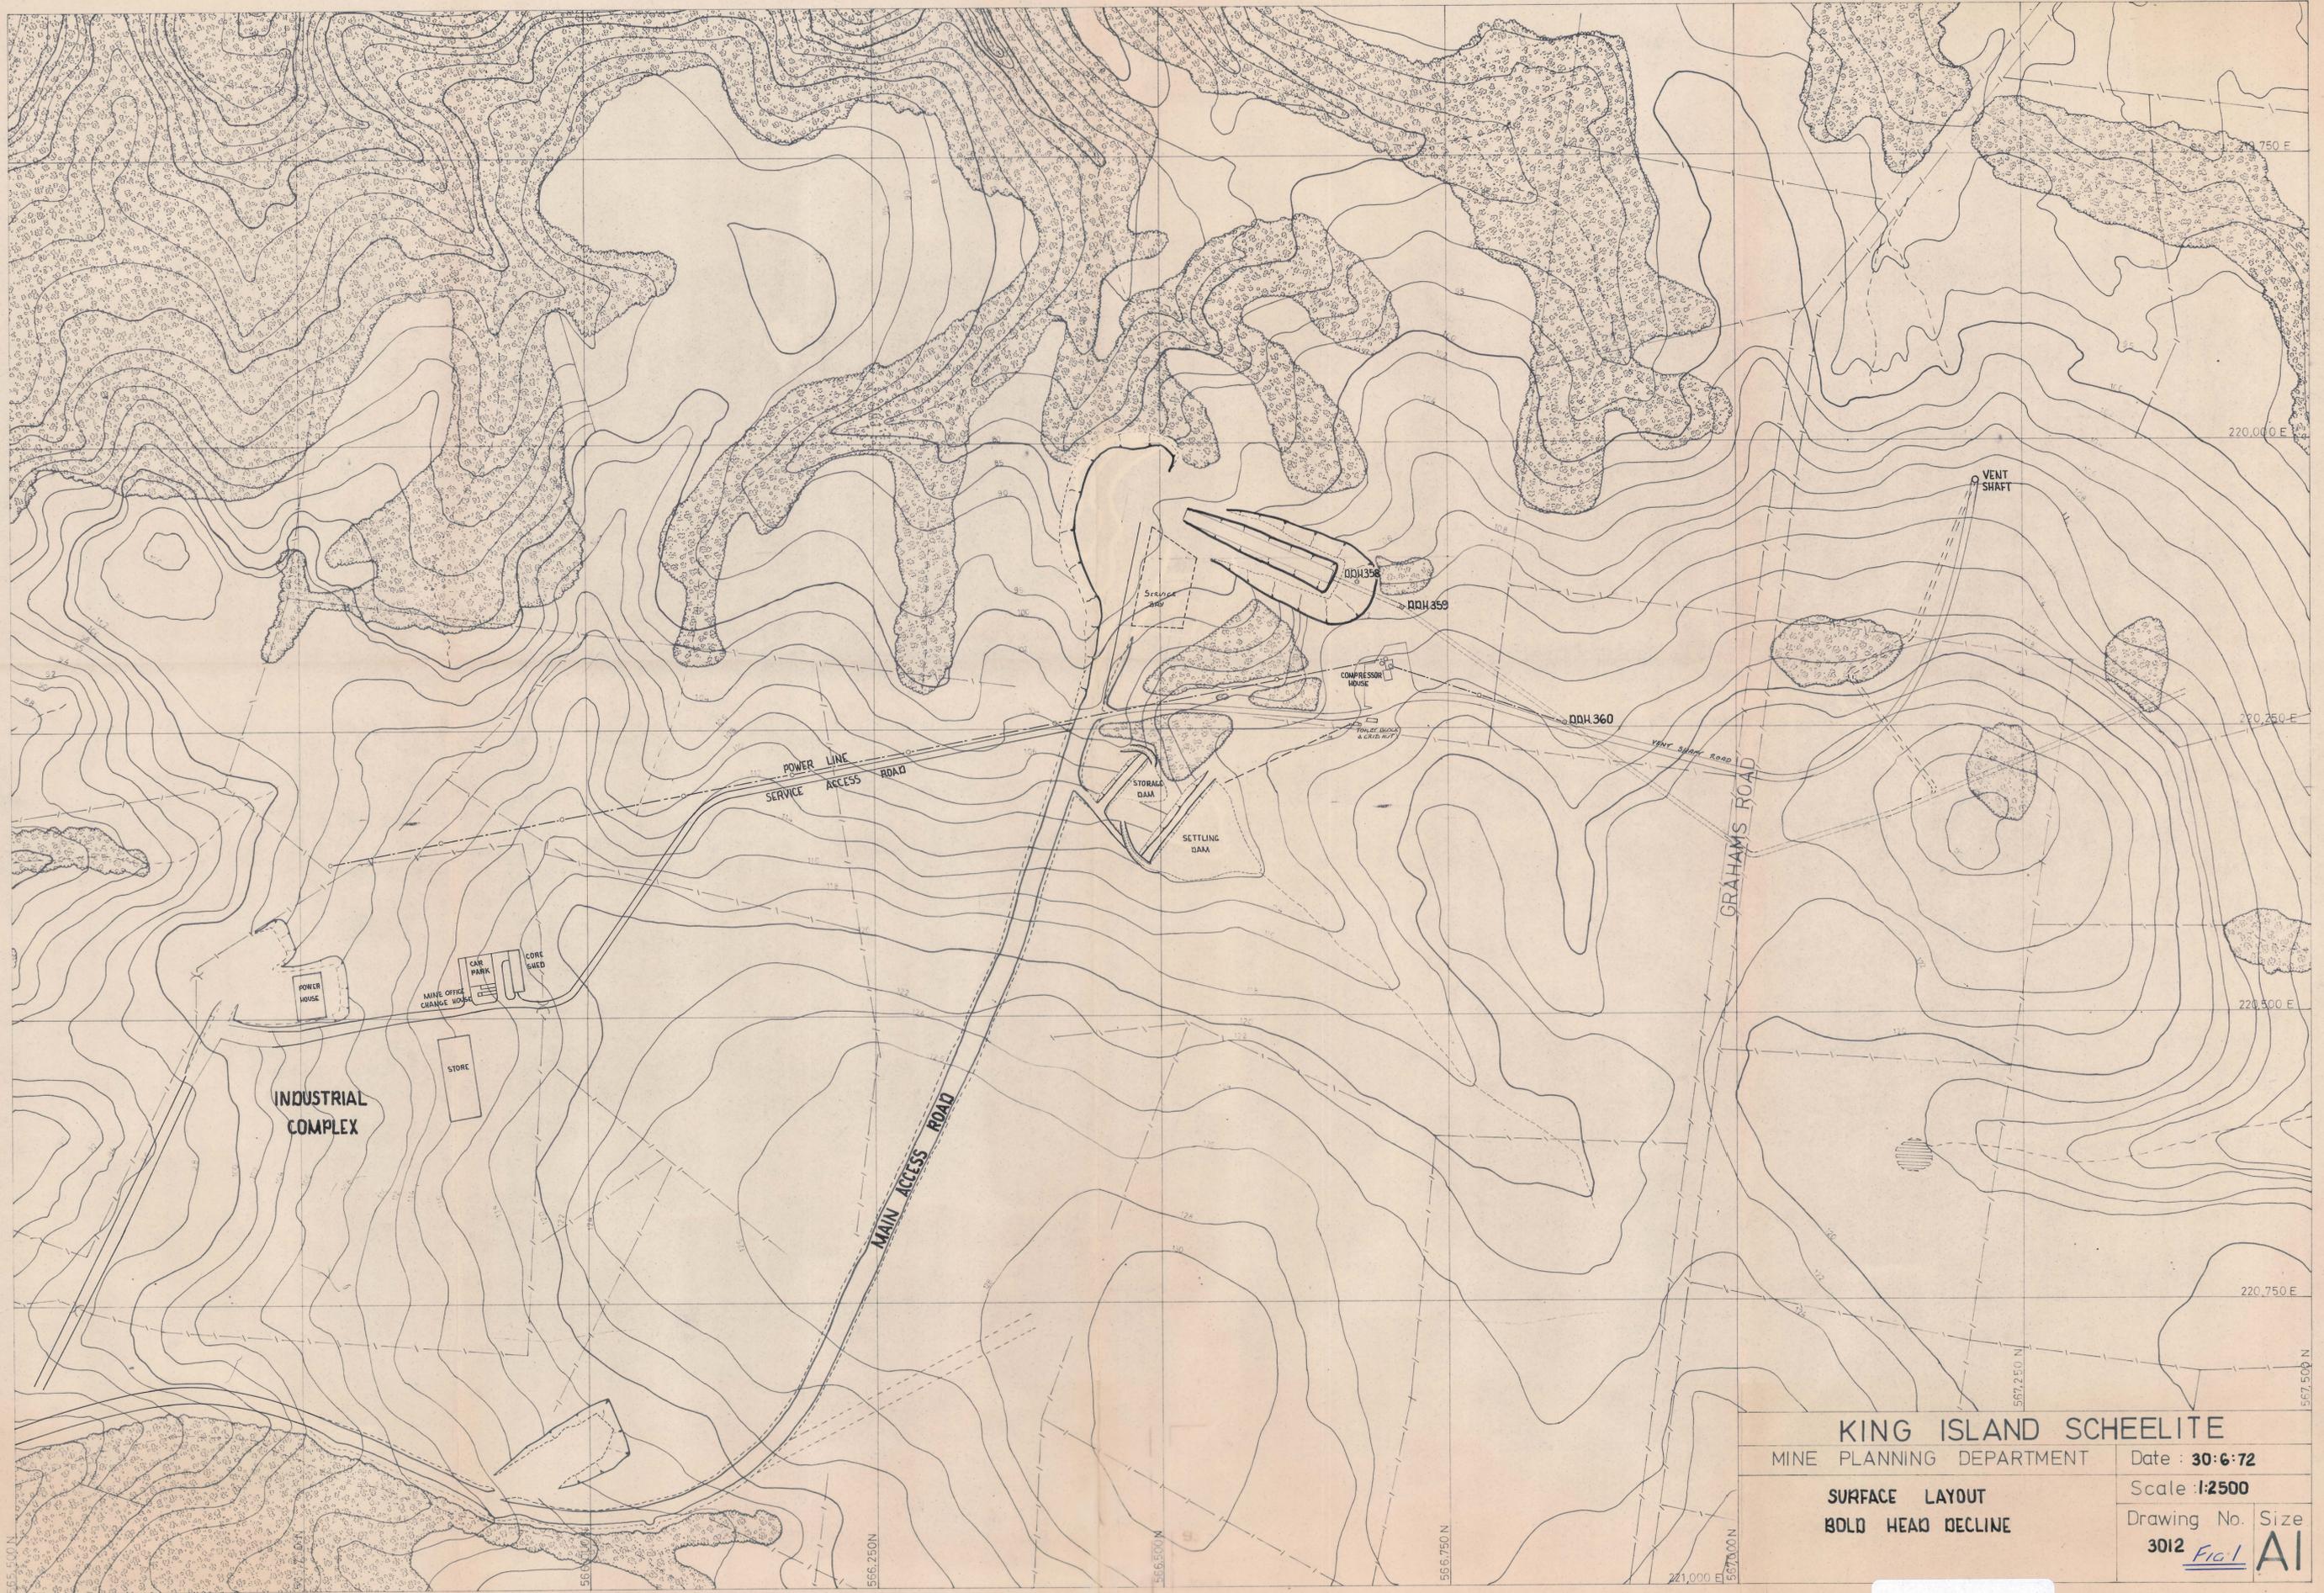

**KING ISLAND SCHEELITE**  
 MINE PLANNING DEPARTMENT Date : 30.6.72  
**SURFACE LAYOUT** Scale : 1:2500  
**BOLD HEAD DECLINE** Drawing No. Size  
 3012 Fig 1 AI

