


0374-928

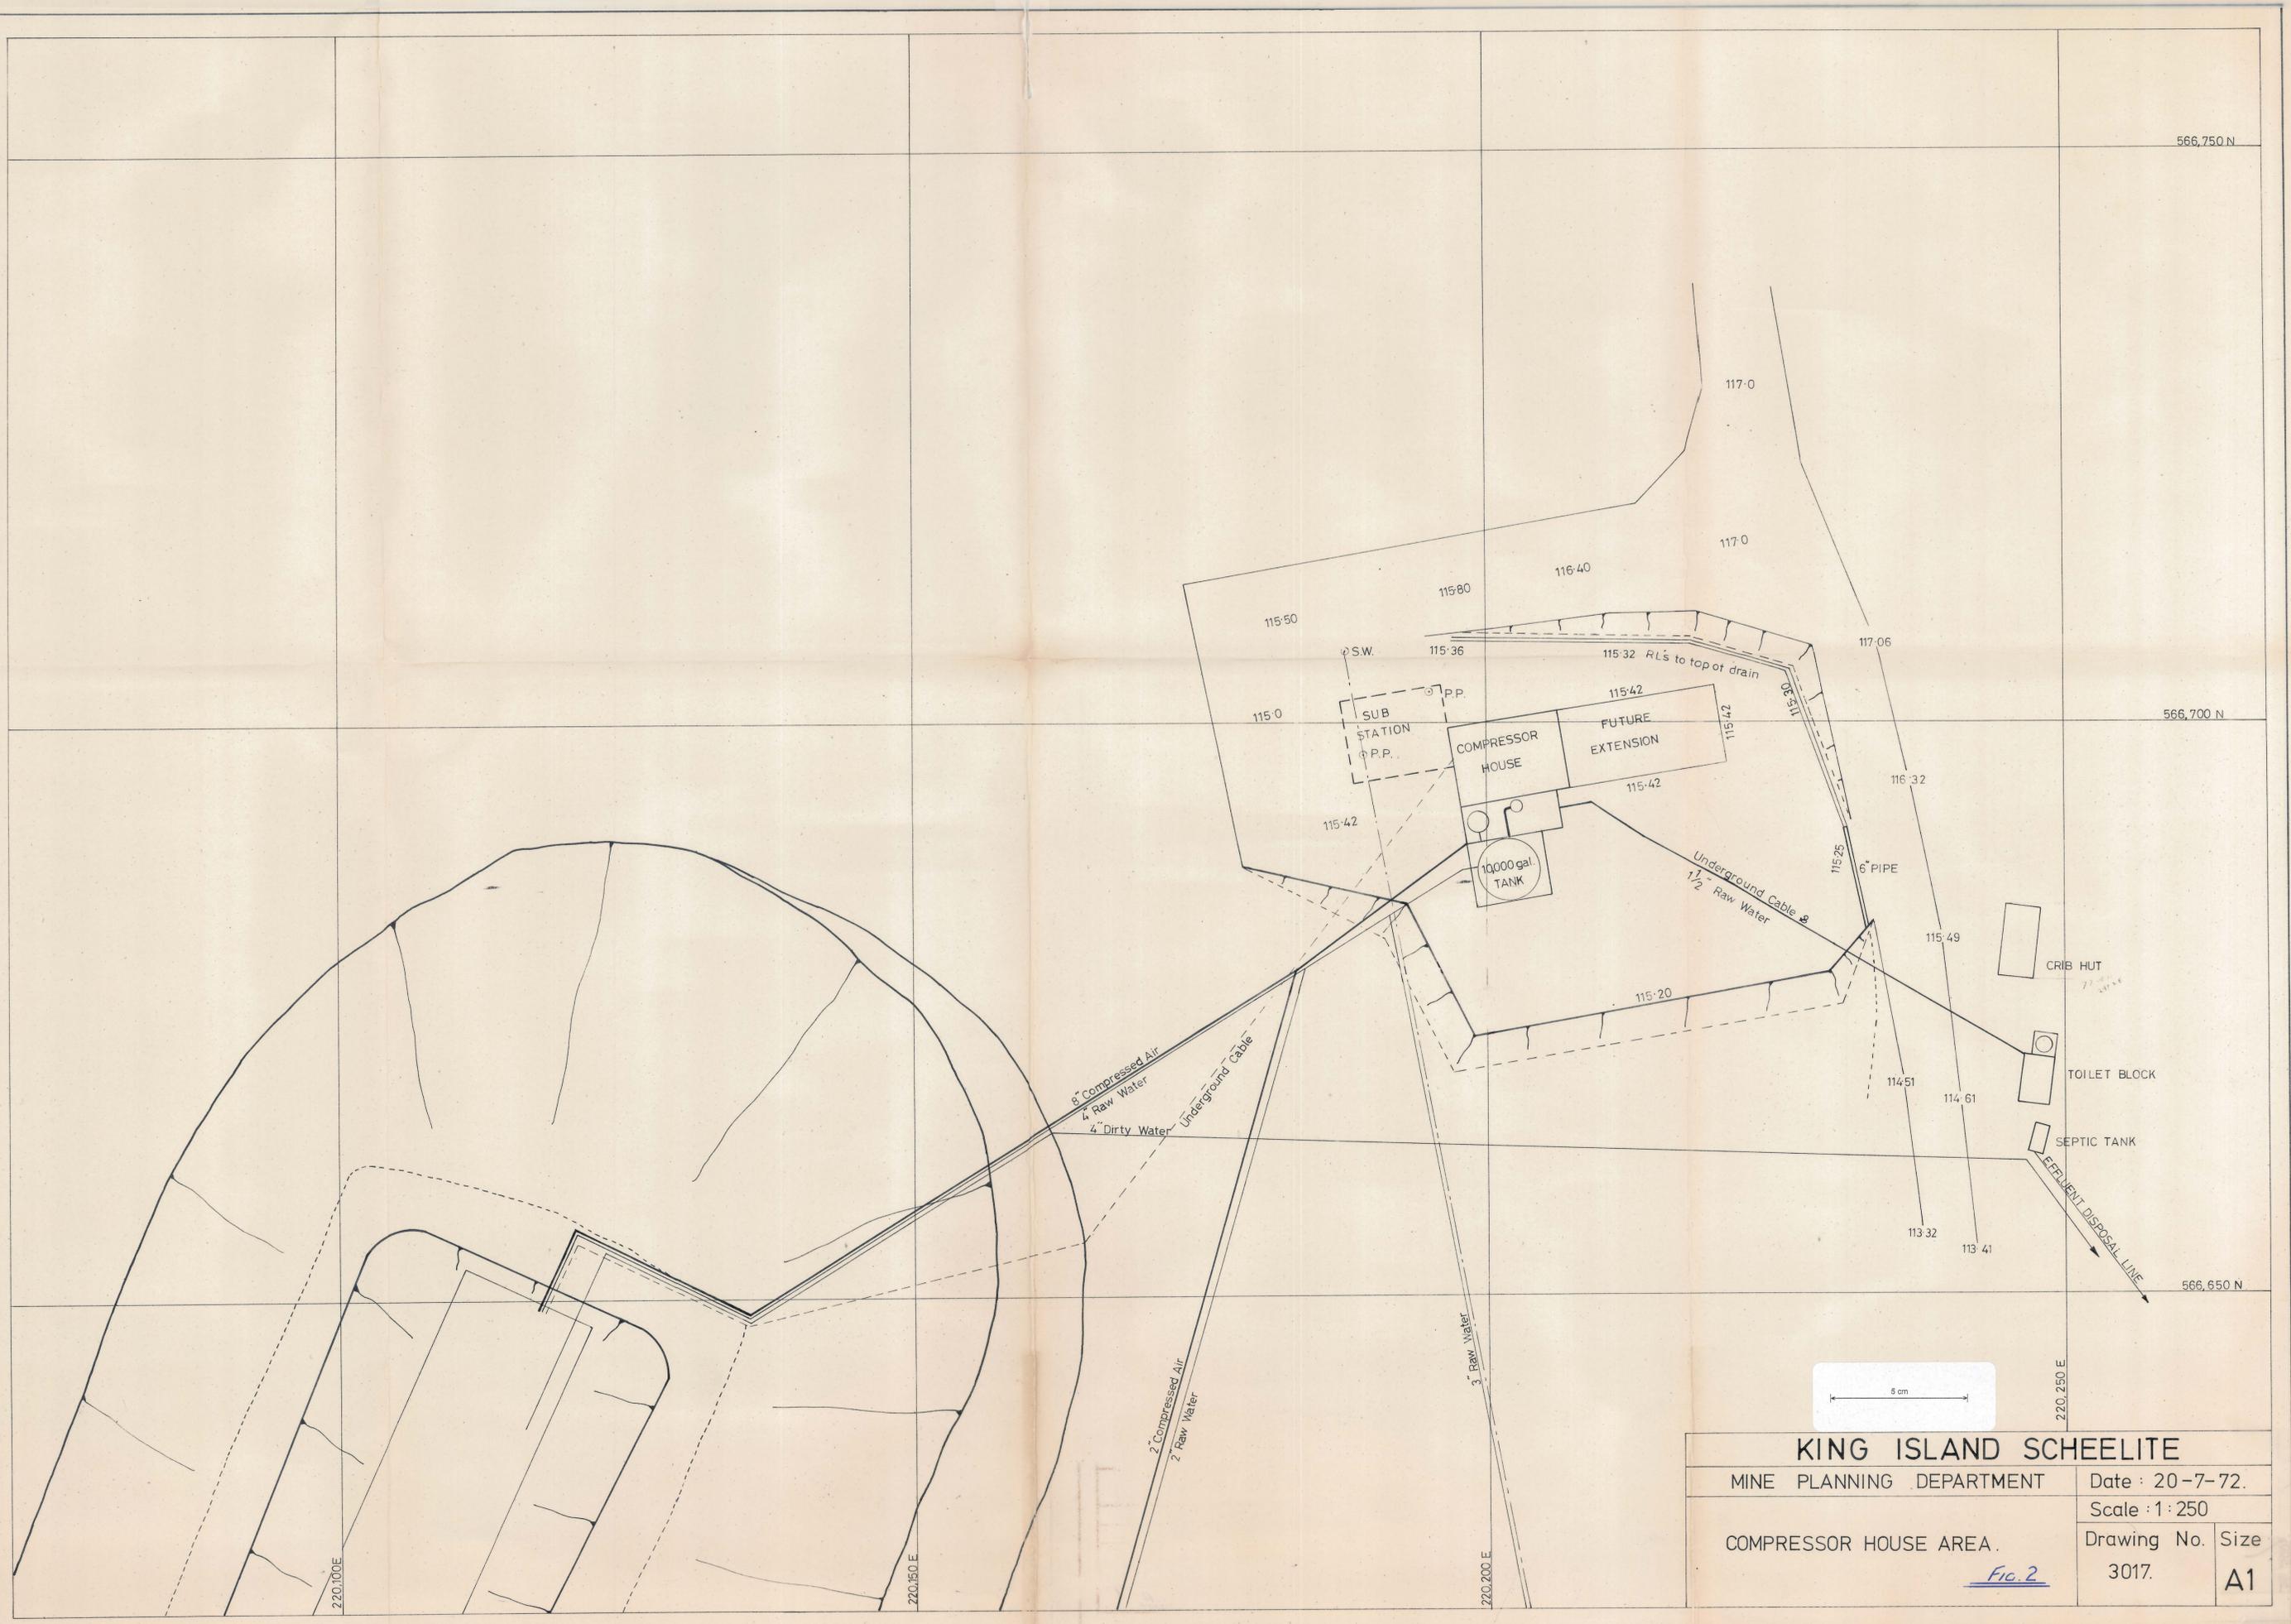

<b>KING ISLAND SCHEELITE</b>	
MINE PLANNING DEPARTMENT	Date : 20-7-72.
Scale : 1 : 250	
COMPRESSOR HOUSE AREA.	Drawing No. Size
<i>Fig. 2</i>	3017. A1