


0374-932

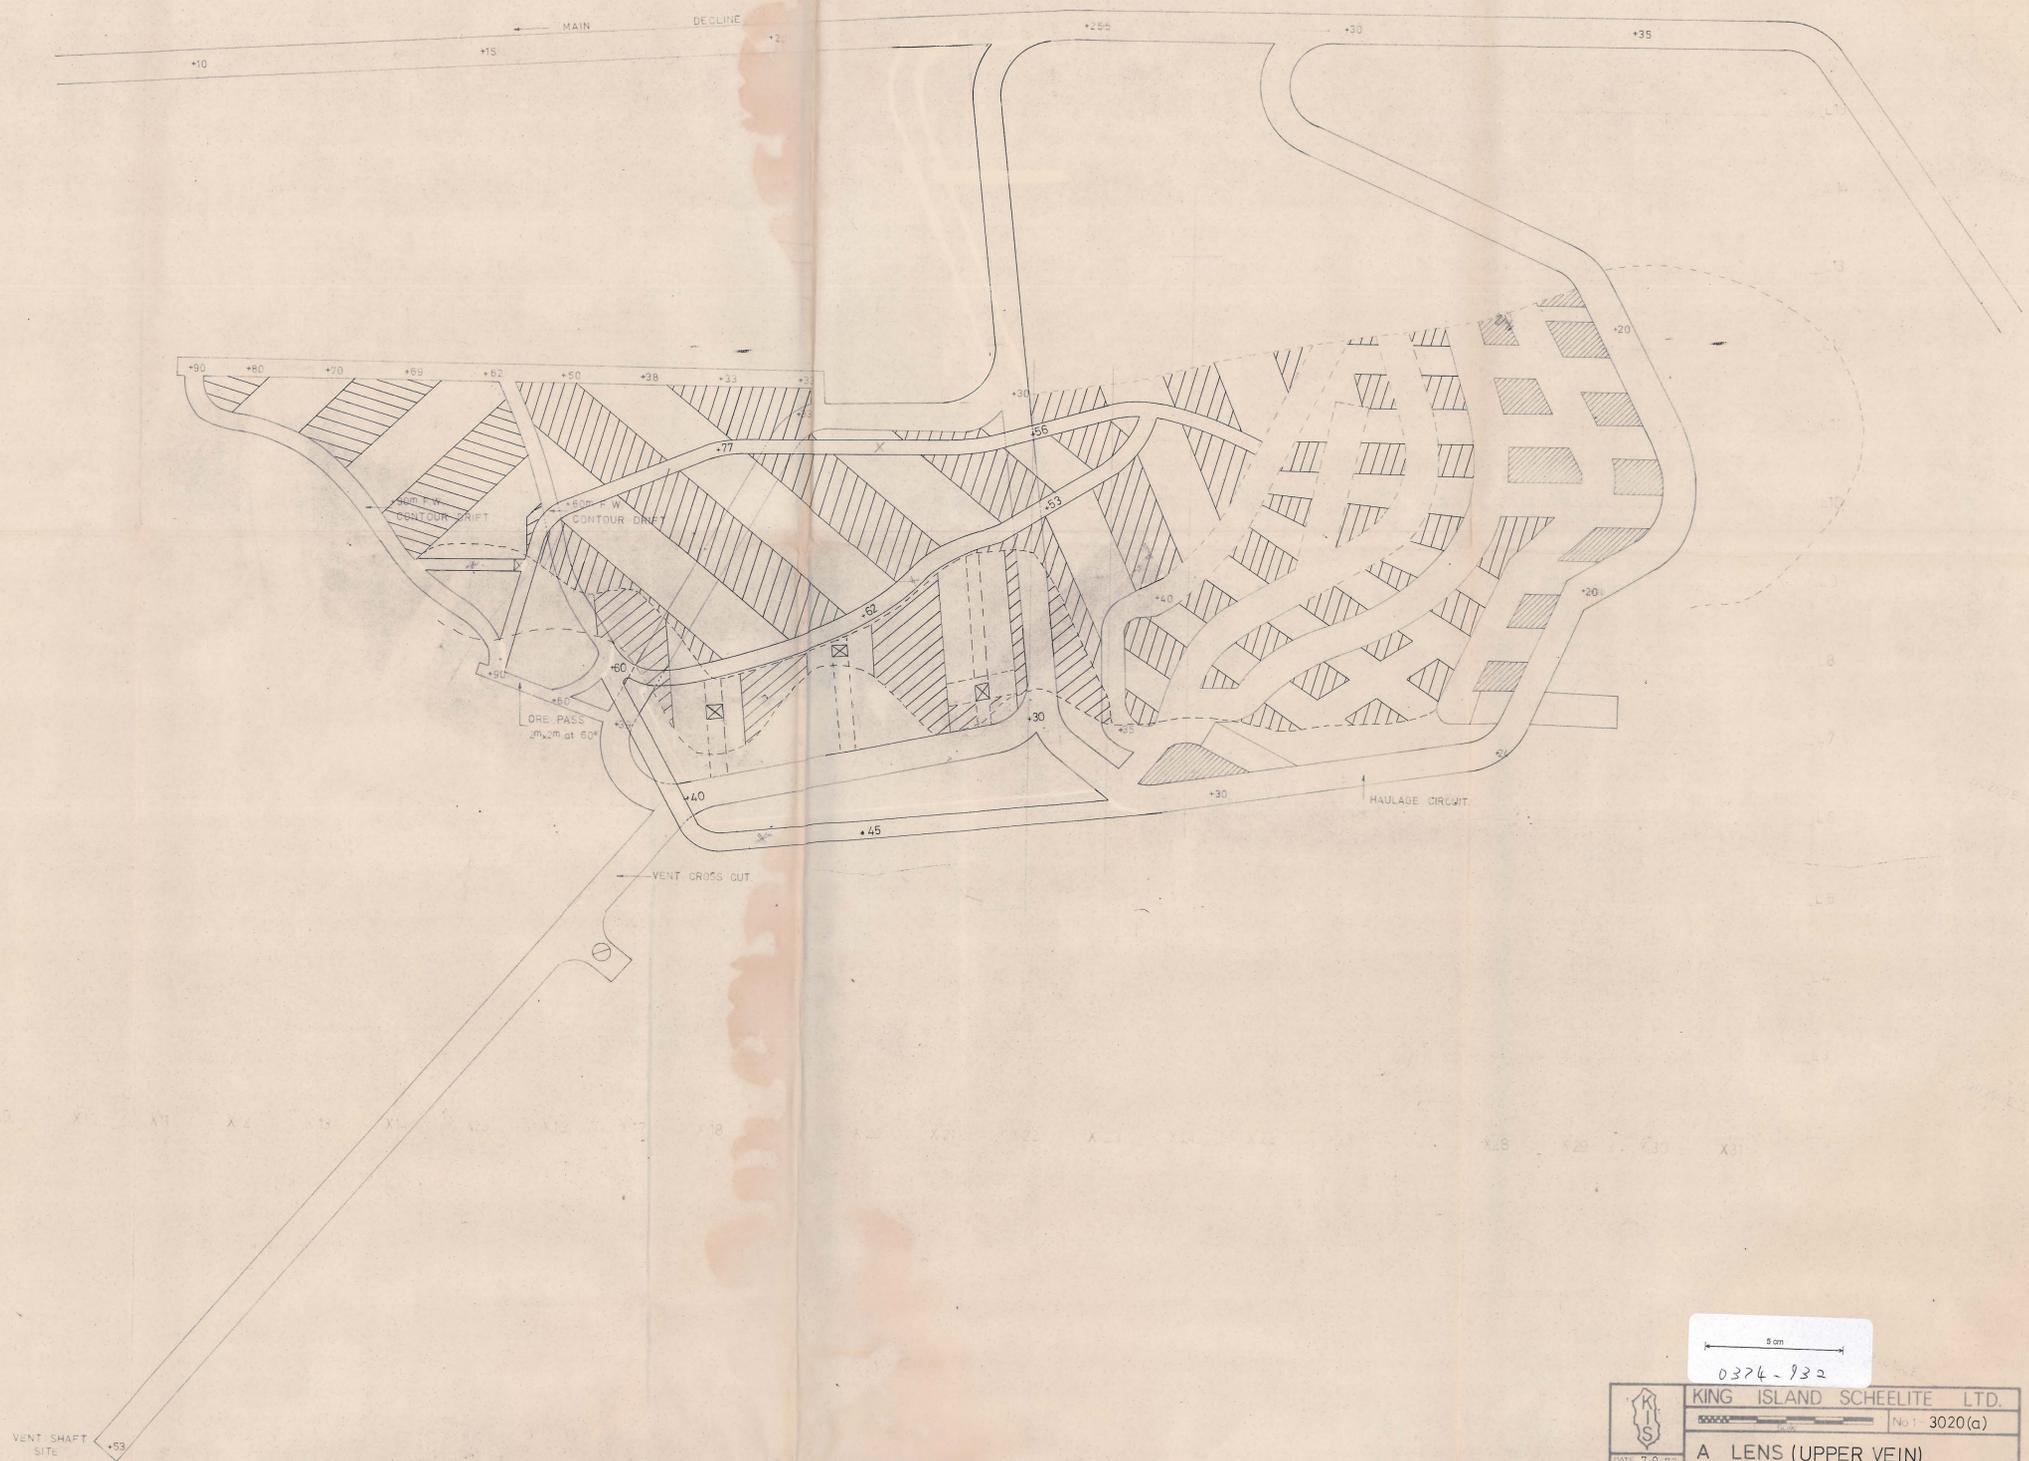

0374-932

	KING ISLAND SCHEELITE LTD.	
	No. 3020(a)	
	A LENS (UPPER VEIN) BASE DEVELOPMENT PLAN. (STAGE 1 EXTRACTION) <i>Fig 5</i>	
	DATE 7-3-72	
	DRAWN J.C.J.C.	
TRACED		
CHECKED		