



0374-935

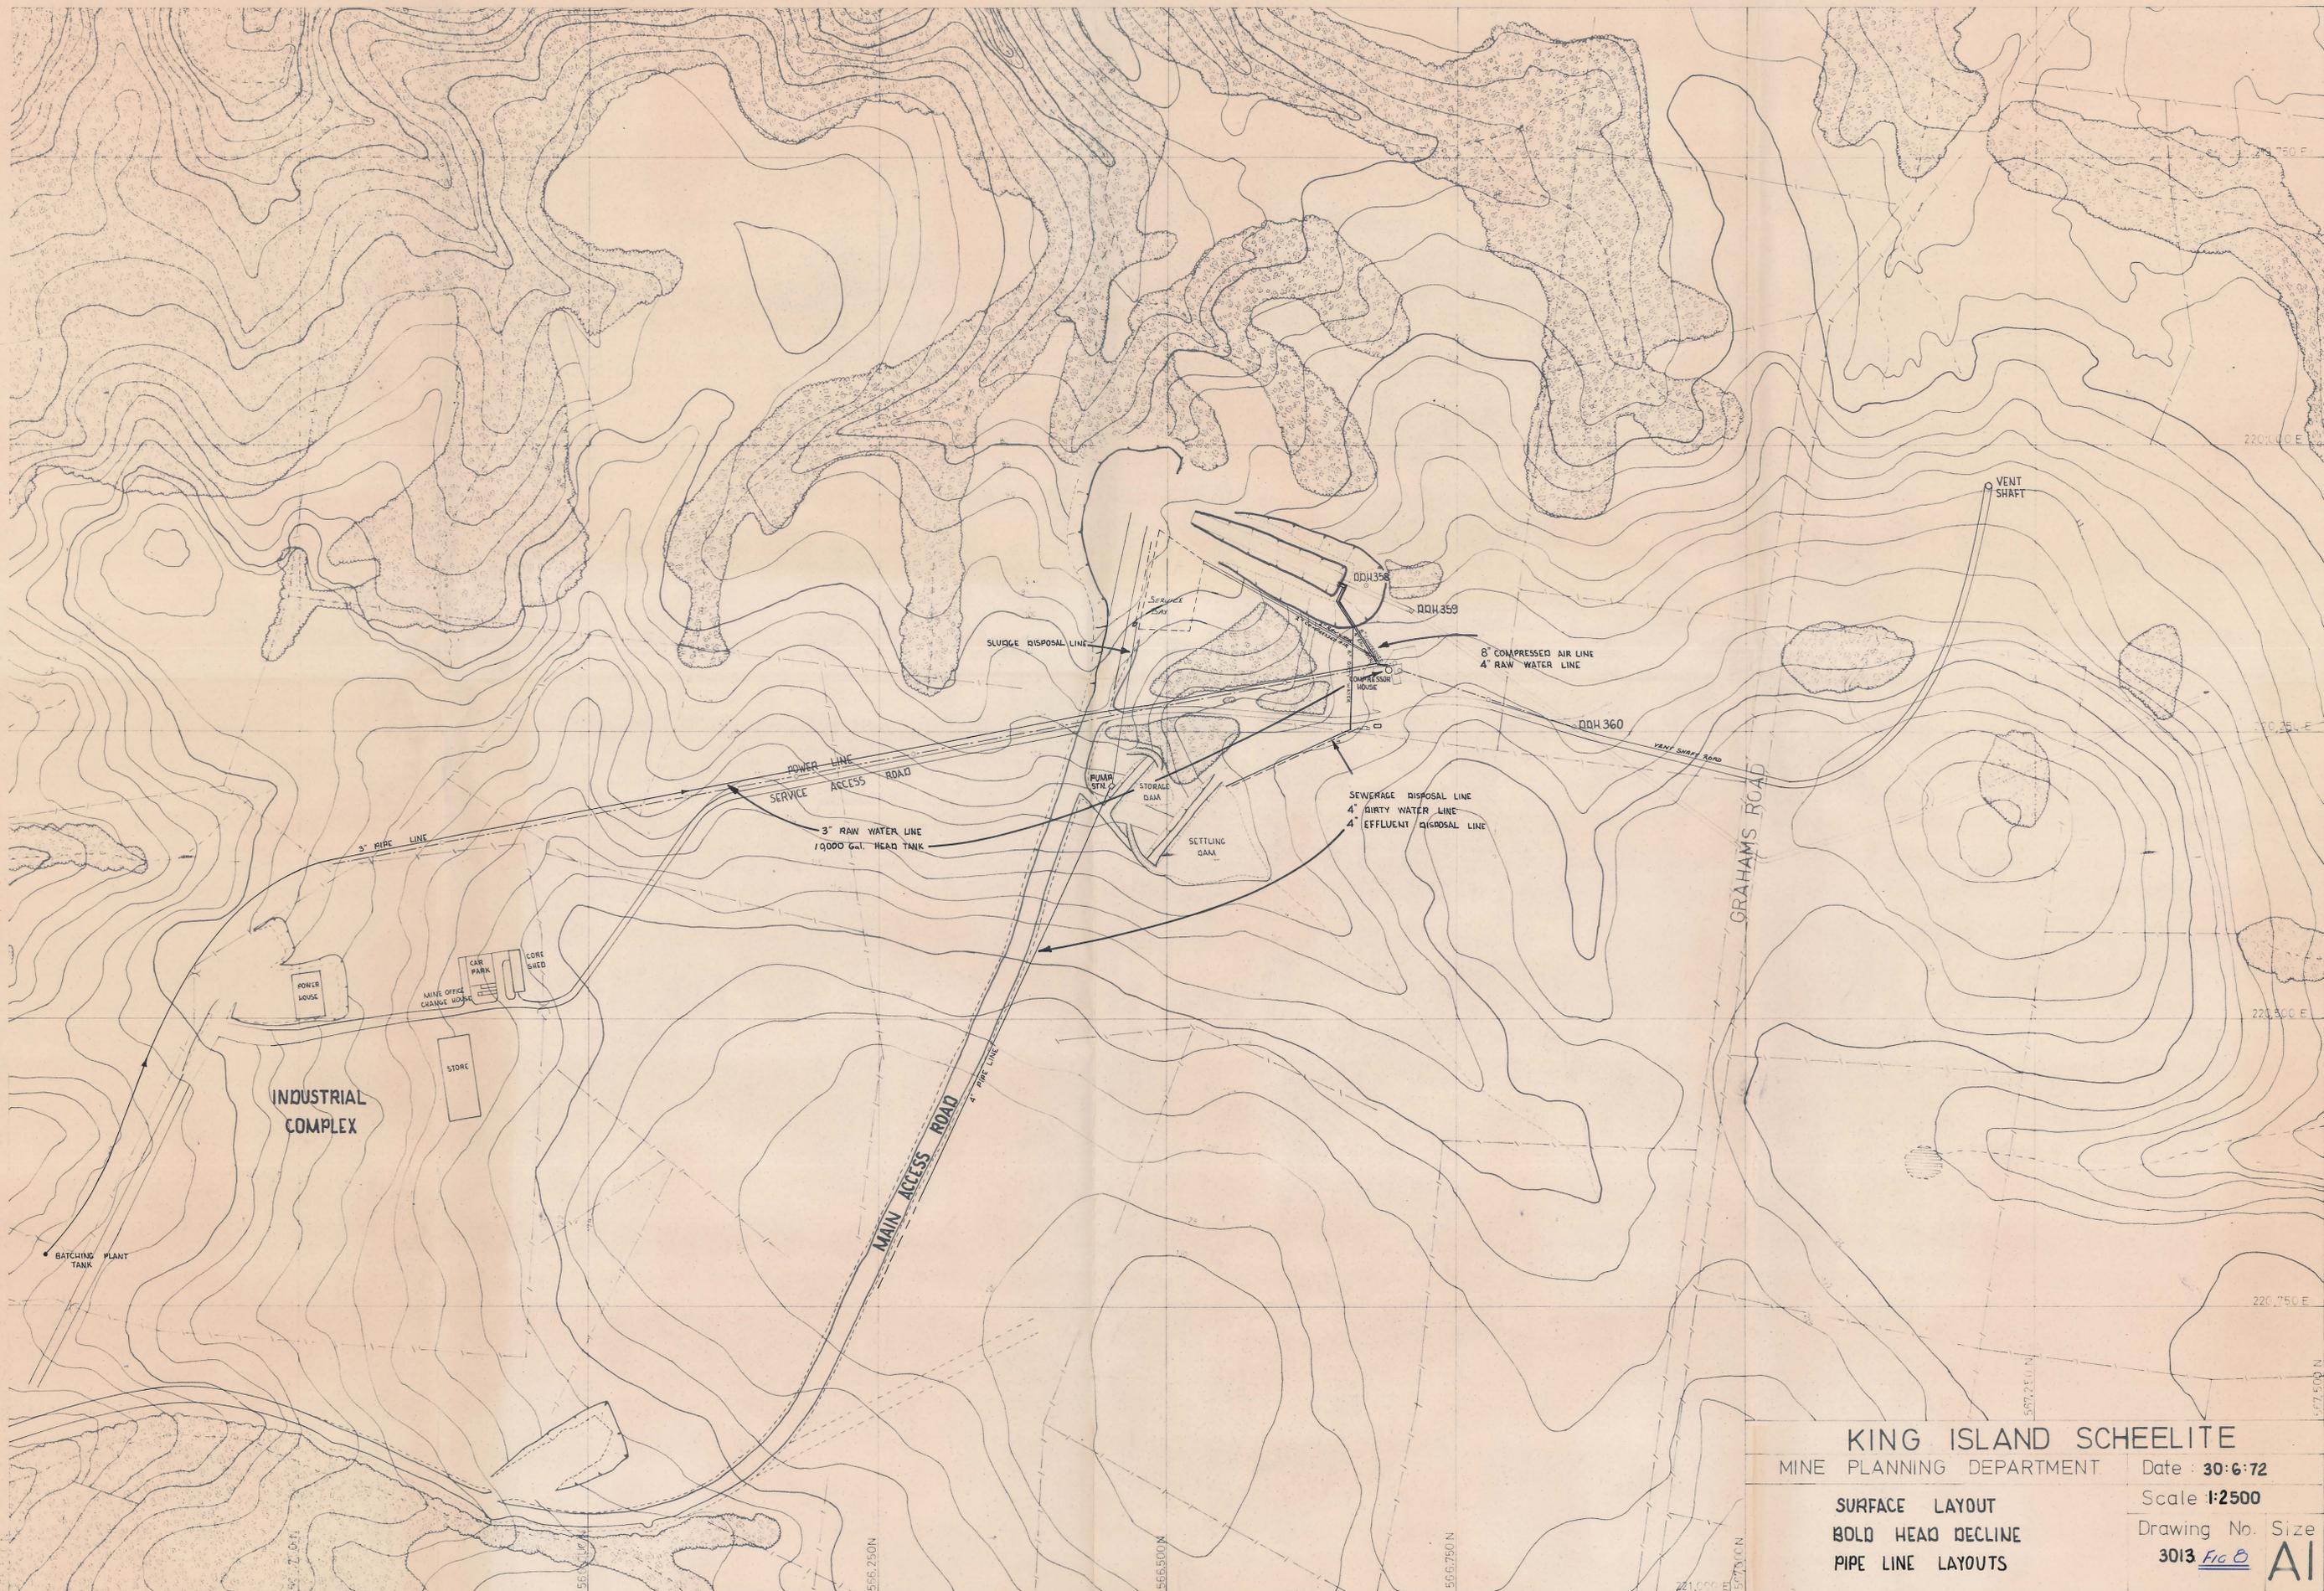

KING ISLAND SCHEELITE
 MINE PLANNING DEPARTMENT Date: 30.6.72
 SURFACE LAYOUT Scale: 1:2500
 BOLD HEAD DECLINE Drawing No. Size
 PIPE LINE LAYOUTS 3013 FIG C AI

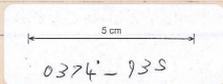

0374-935