


**TEMPORARY CHANGE HOUSE SPECIFICATION 40' X 10'**

- SUB - FLOOR**  
Steel frame - fully welded
- FLOOR**  
3/4" thick particle board flooring, vinyl sheeted
- WALL MODULES**  
8' x 4' modules of selected timber perimeter frame and solid core of self extinguishing polystyrene foam laminated to -  
3/16" Hardiflex (or equivalent) both sides  
Fixed glass highlight window (for toilet areas etc.)
- WINDOW MODULES**  
8' x 4' modules, fitted with semi-solid flush panel waterproof door, nightlatch and D handle. Doors and jambs fully rebated.
- JOINTING STUDS**  
Steel - 18 gauge pressed metal sections.
- ROOF MODULES**  
Aluminum - special extruded aluminum sections. 25 gauge profiled steel deck roof cladding. Rigid polystyrene foam, self extinguishing grade. Fire retardant aluminum foil.
- INSULATION - WALL**  
Floor coverings, steps, painting, electrical and plumbing installation as per quote letter.
- HOT WATER SERVICE**  
2 x 40 GAL. Rheem glass core mains pressure wash trough 3' stainless steel hot and cold water, 3 outlets.
- ROOM**  
4' stainless steel urinal. One single 4' 40W fluorescent light.
- DRAWING ROOM**  
5 shower recesses, 1 W.C.  
Two G.E.C. Xpelair 3KW Fan Heaters, wall mounted. 80 hand pegs, one centre bench double sided. Two single 4' 40W fluorescent lights
- LOCKER ROOM**  
20 two tier lockers 18" deep by 3' high by 12" wide. One double sided bench seat. Two double power points and two single 4' 40W fluorescent lights. External doors to have 3' x 3' atrlock.
- STAFF CHANGE ROOM**  
12' x 10'
- Shower recesses, W.C., hand basin, 10 6' single lockers; one 40 gallon mains pressure Rheem hot water service; one G.E.C. Xpelair 3KW Heaters, wall mounted; one single 4' 40W fluorescent light; one double power point; external door 3' x 3' atrlock.
- Plumbing to be finished to single external connection. Electrical the same. All external padding to be completed and ready to use.

0374-937

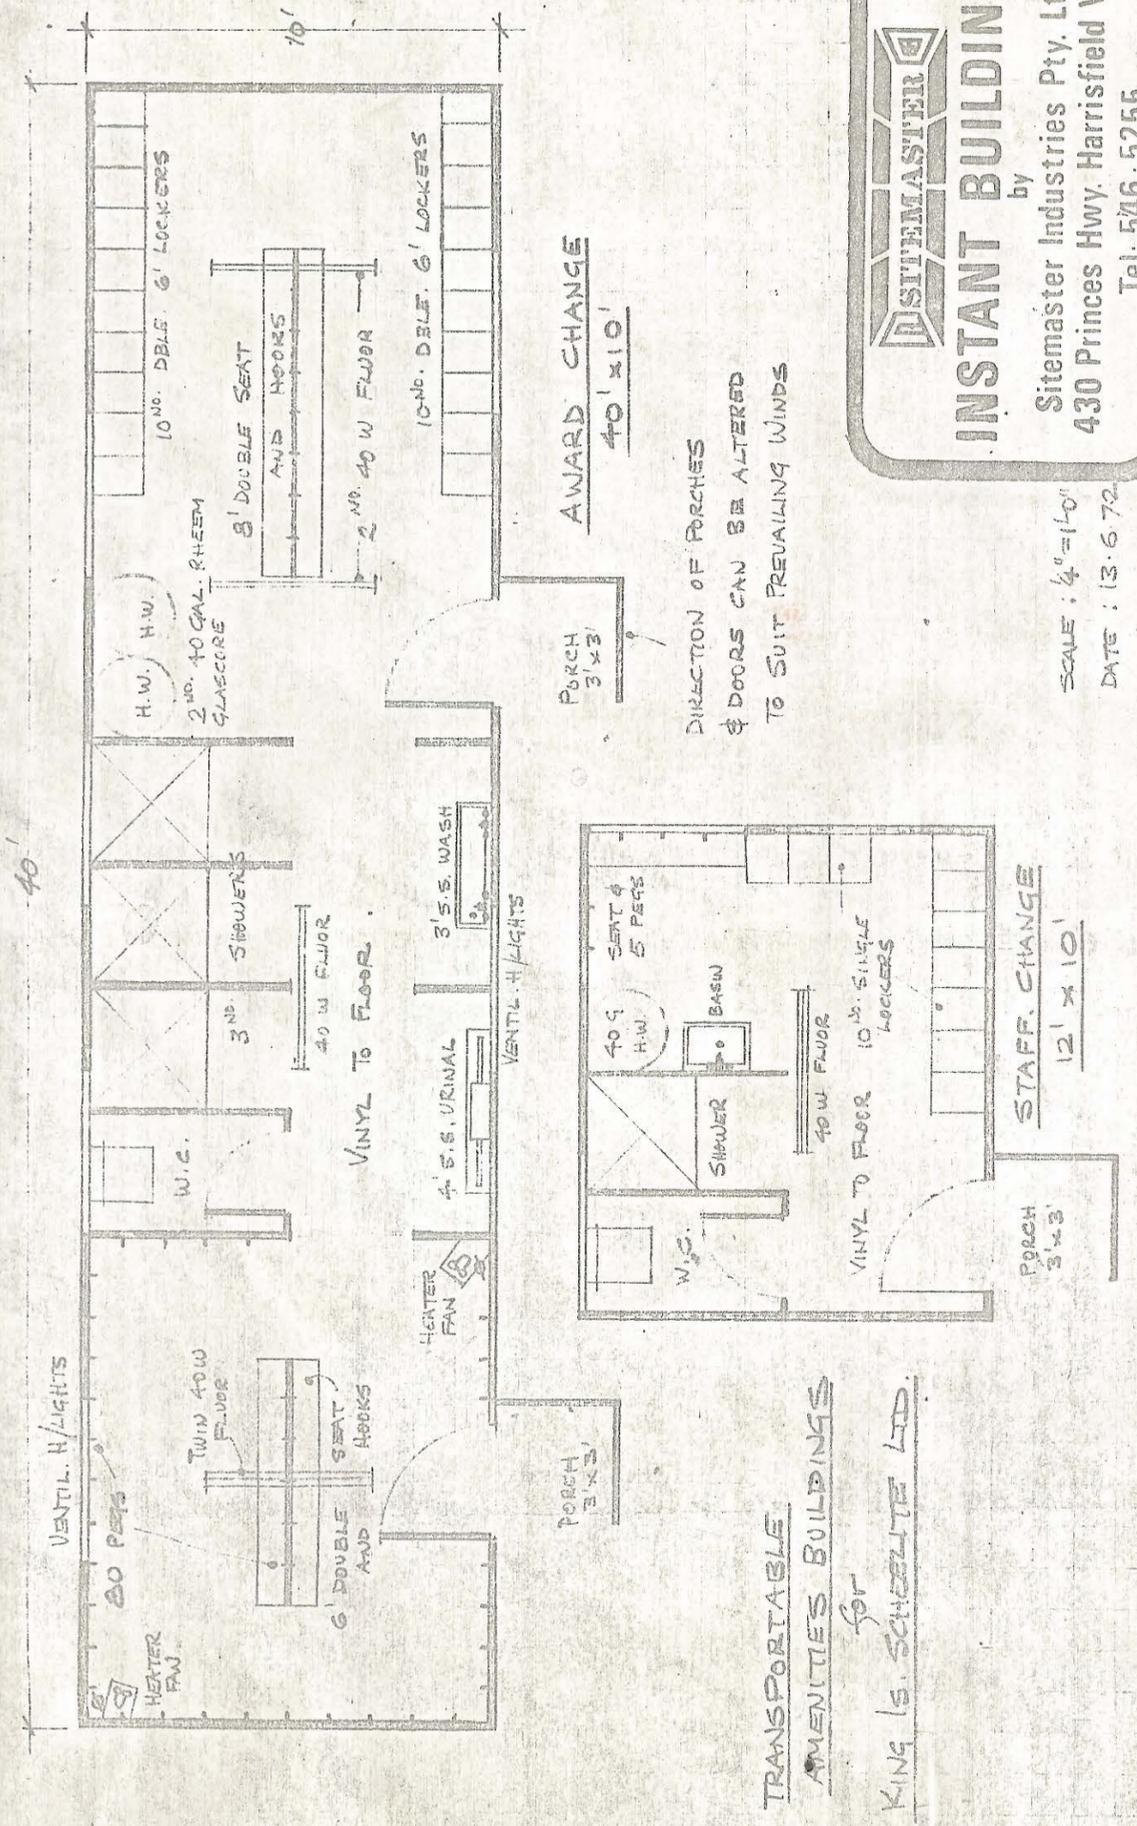

TRANSPORTABLE  
AMENITIES BUILDINGS  
for  
KING IS. SCHELLITE LTD.

**SITEMASTER**  
**INSTANT BUILDINGS**  
by  
Sitemaster Industries Pty. Ltd.  
430 Princes Hwy. Harrisfield Vic.  
Tel: 546 5255

SCALE : 4" = 10"  
DATE : 13.6.72

FIG 9

5 cm  
0374-937