

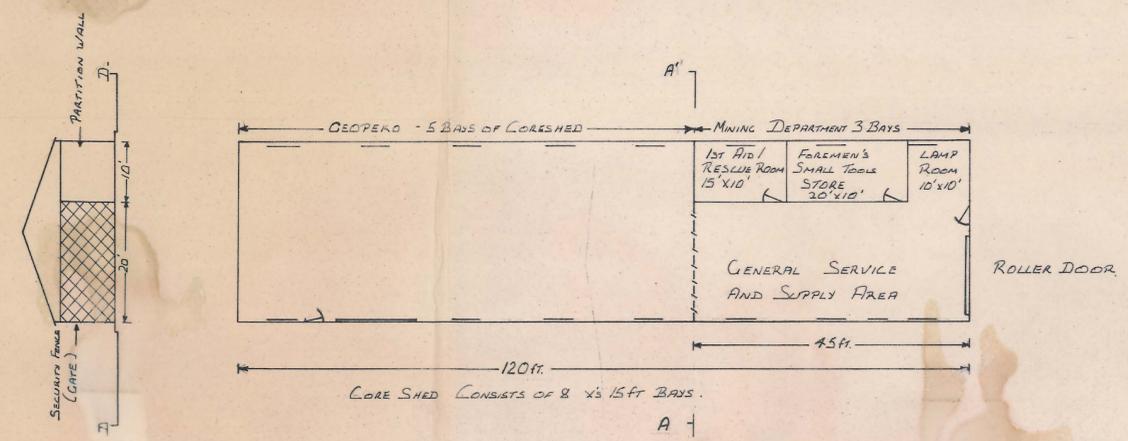


0374-938


A. CORE SHED PARTITIONING ARRANGEMENT
SCALE 1 INCH = 20 FT.

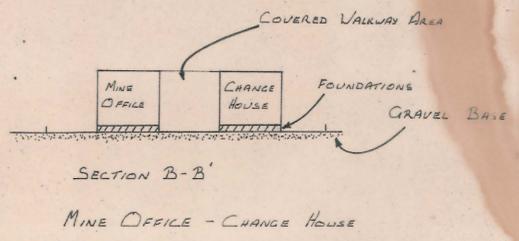

SECTION A-A'
CORE SHED PARTITION
(9" HIGH PARTITION FENCE)

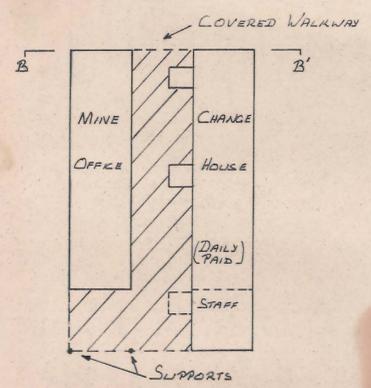


SECTION B-B'
MINE OFFICE - CHANGE HOUSE

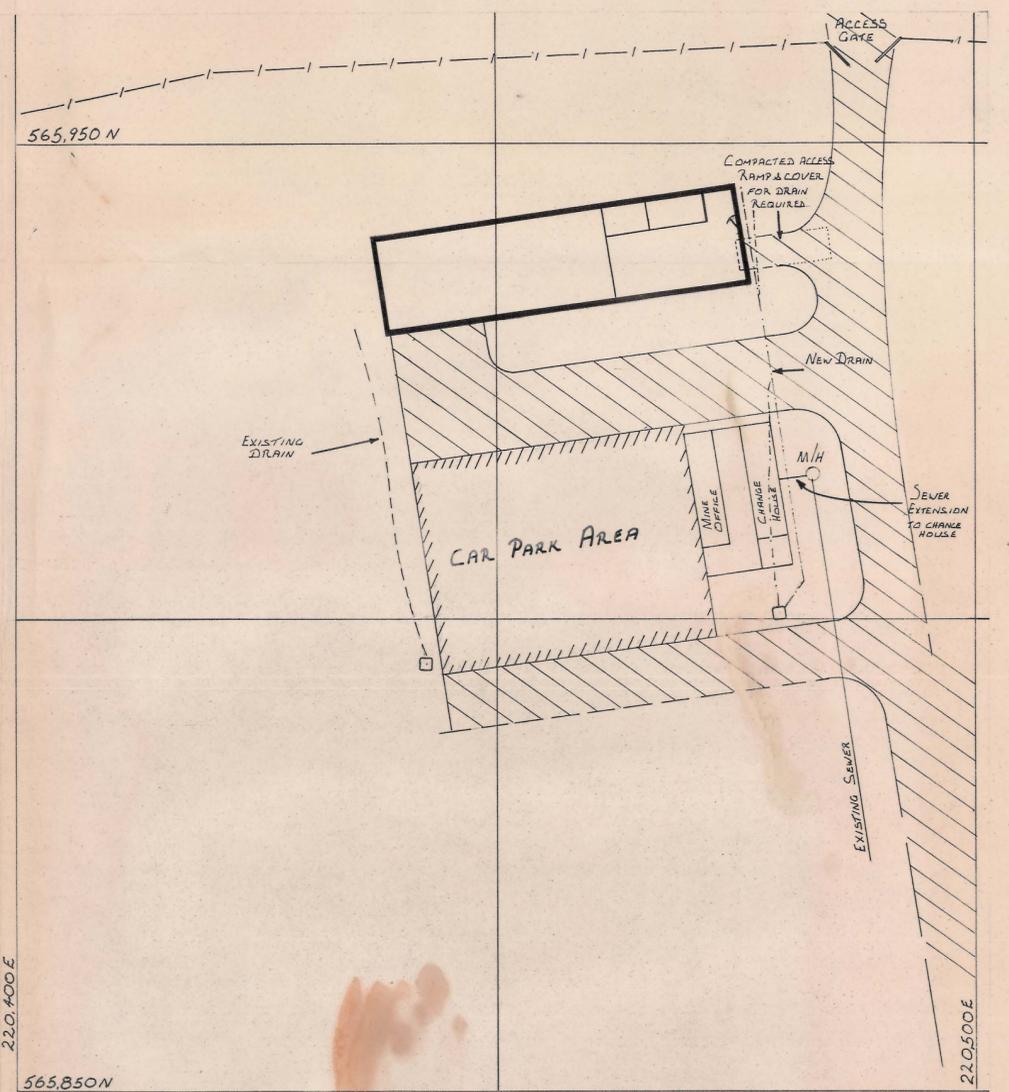

B/ GENERAL LAYOUT FOR MINE OFFICE/CHANGE HOUSE AREA
AT NEW INDUSTRIAL COMPLEX SITE
SCALE 1:500 METRIC

NOTE:- WATER SUPPLY & POWER CONNECTION NOT SHOWN

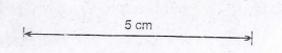

0374-938

KING ISLAND SCHEELITE

MINE PLANNING DEPARTMENT

Date 30/5/72

BOLD HEAD - COMPLEX FACILITIES

Scale AS SHOWN ON SKETCHES

A/ CORE SHED PARTITIONING ARRANGEMENT

Drawing No. Size

B/ GENERAL LAYOUT FOR MINE OFFICE/CHANGE HOUSE AREA

FIG 10

A2