


SECTION BB
Scale - 1:125
(Typical Cross Section)

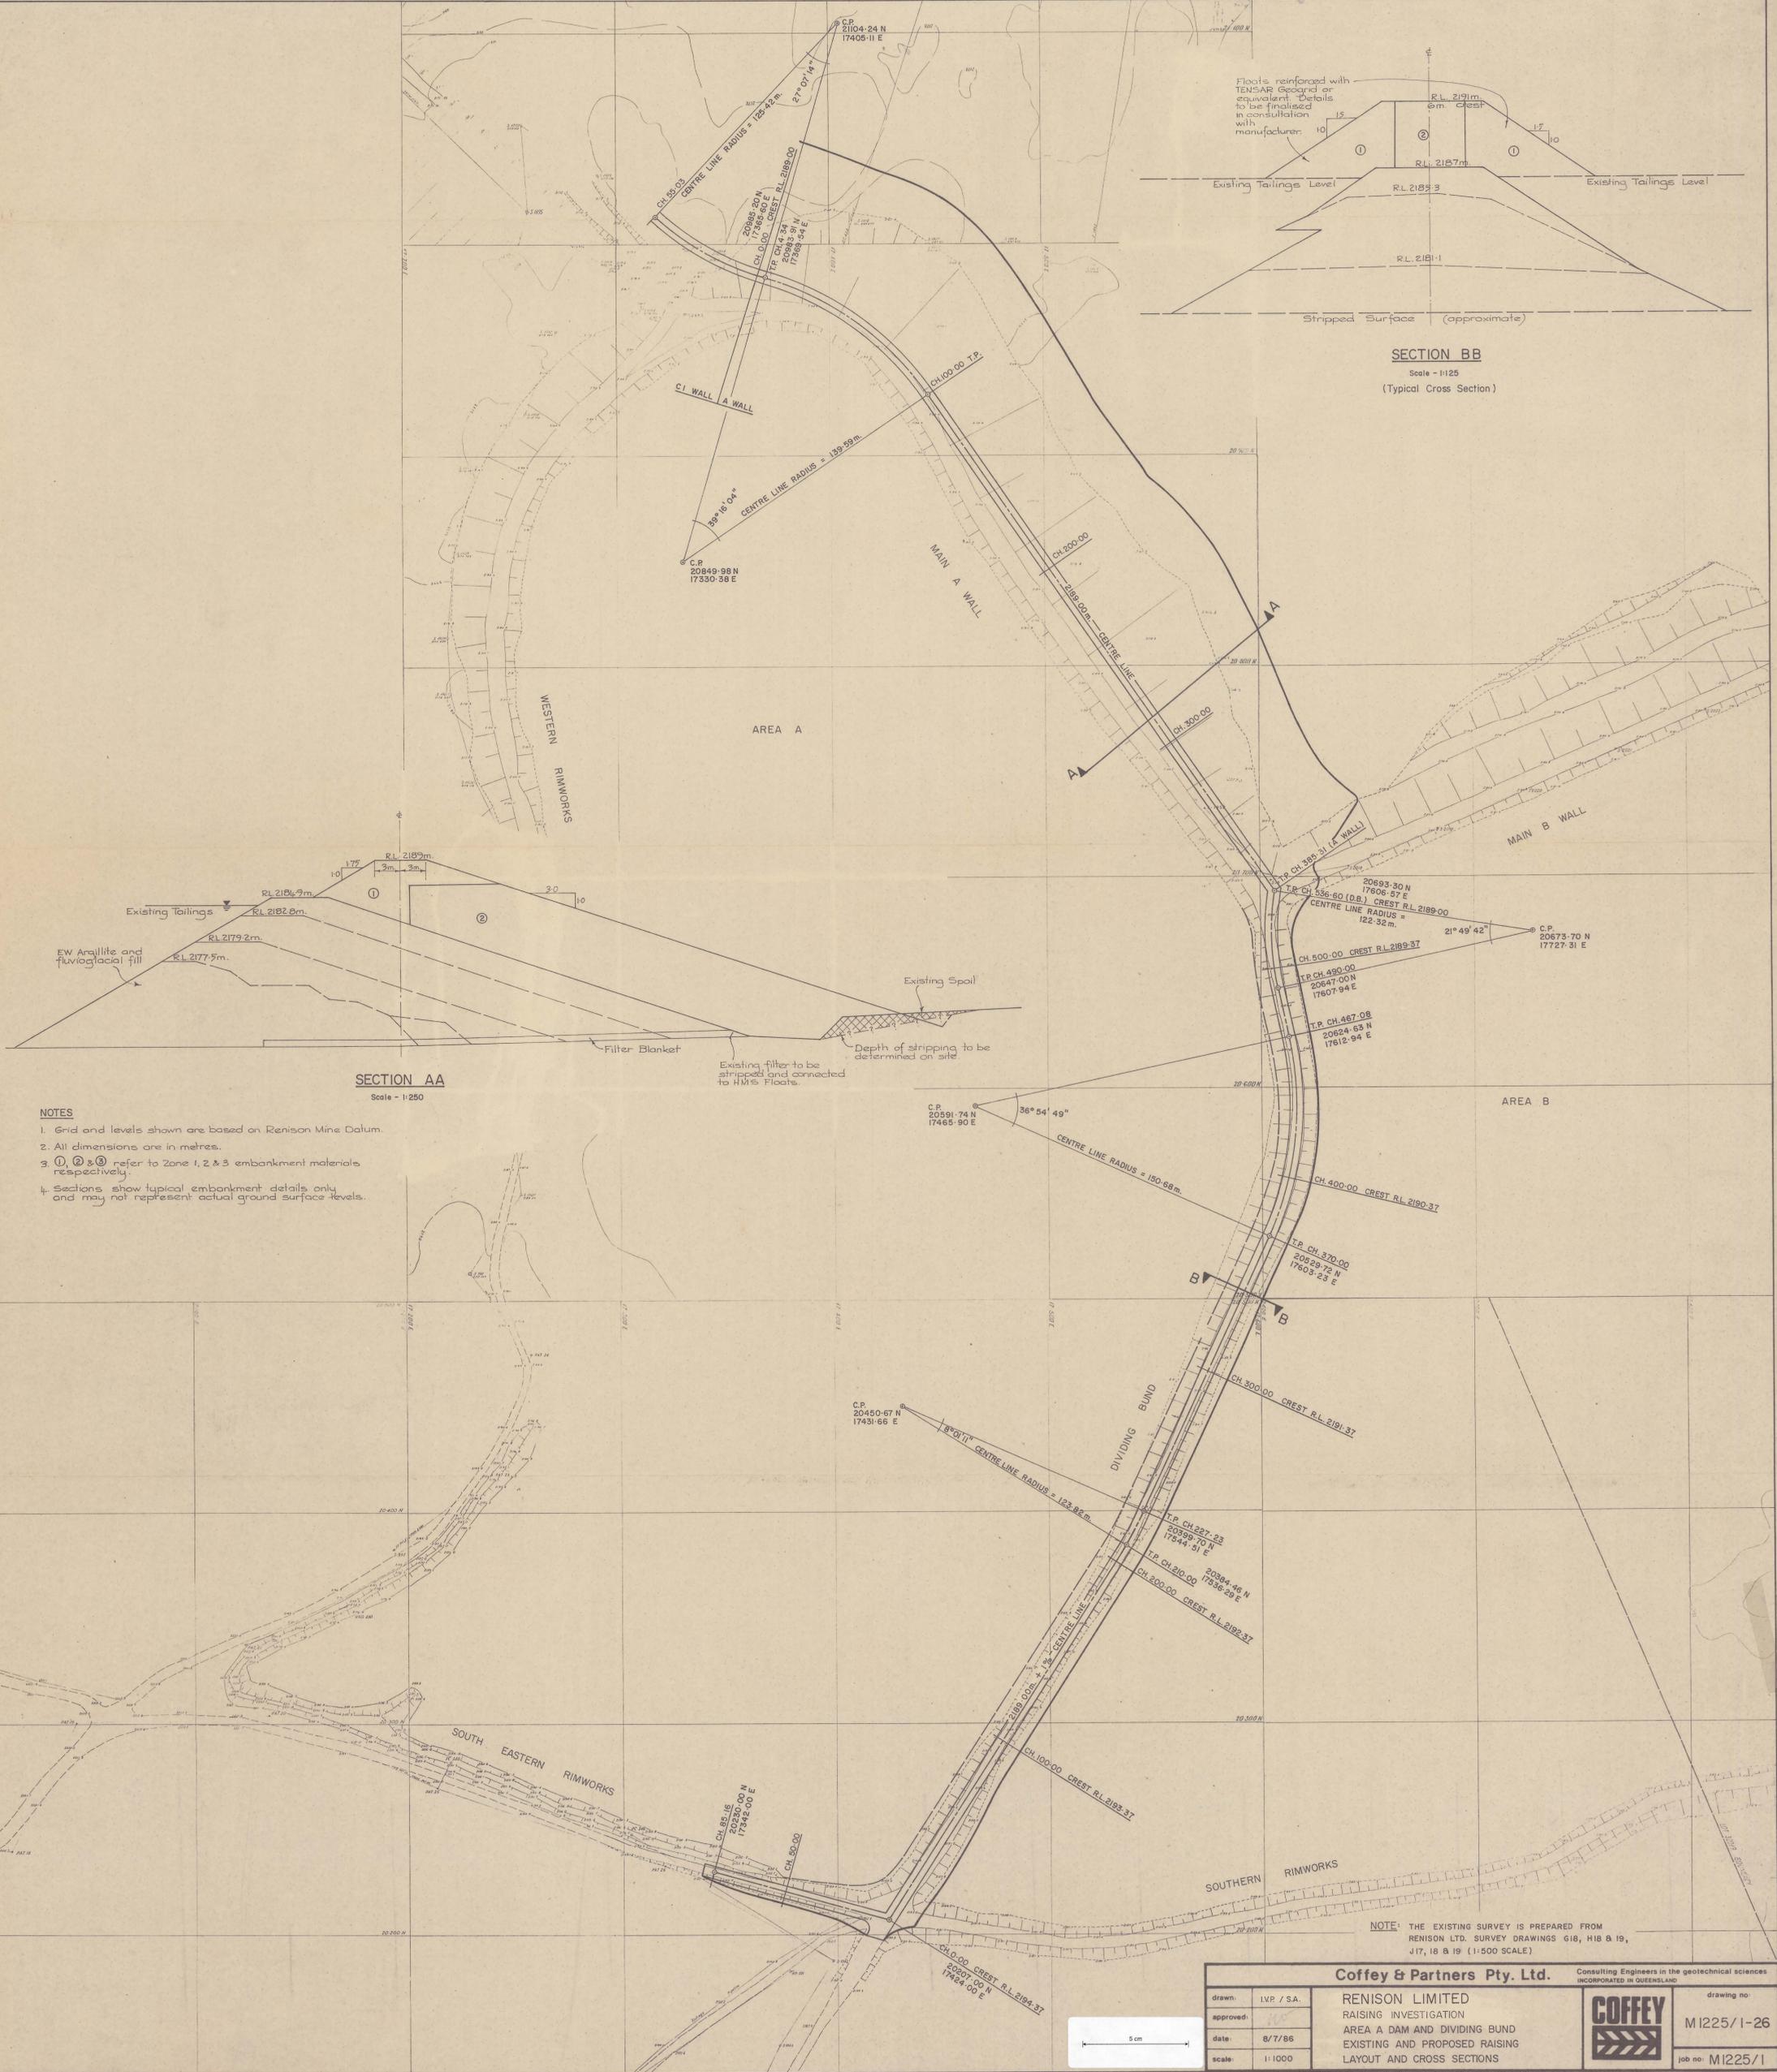

SECTION AA
Scale - 1:250

- NOTES**
1. Grid and levels shown are based on Renison Mine Datum.
 2. All dimensions are in metres.
 3. ①, ② & ③ refer to Zone 1, 2 & 3 embankment materials respectively.
 4. Sections show typical embankment details only and may not represent actual ground surface levels.

NOTE: THE EXISTING SURVEY IS PREPARED FROM RENISON LTD. SURVEY DRAWINGS G18, H18 & I9, J17, I8 & I9 (1:500 SCALE).

Coffey & Partners Pty. Ltd.		Consulting Engineers in the geotechnical sciences INCORPORATED IN QUEENSLAND	
drawn: I.V.P. / S.A.	approved: [Signature]	RENON LTD RAISING INVESTIGATION AREA A DAM AND DIVIDING BUND EXISTING AND PROPOSED RAISING LAYOUT AND CROSS SECTIONS	drawing no: MI225/1-26
date: 8/7/86	scale: 1:1000	job no: MI225/1	

0376_849

0007/0018